


F.A.I. RTE.	SECTION	COUNTY	TOTAL SHEETS	SHEET NO.
57	*	VARIOUS	44	32
STA. 5582+99.99		TO STA. 5583+49.99		
FED. ROAD DIST. NO. ILLINOIS FED. AID PROJECT				
* D7 SAFETY 2008-2				

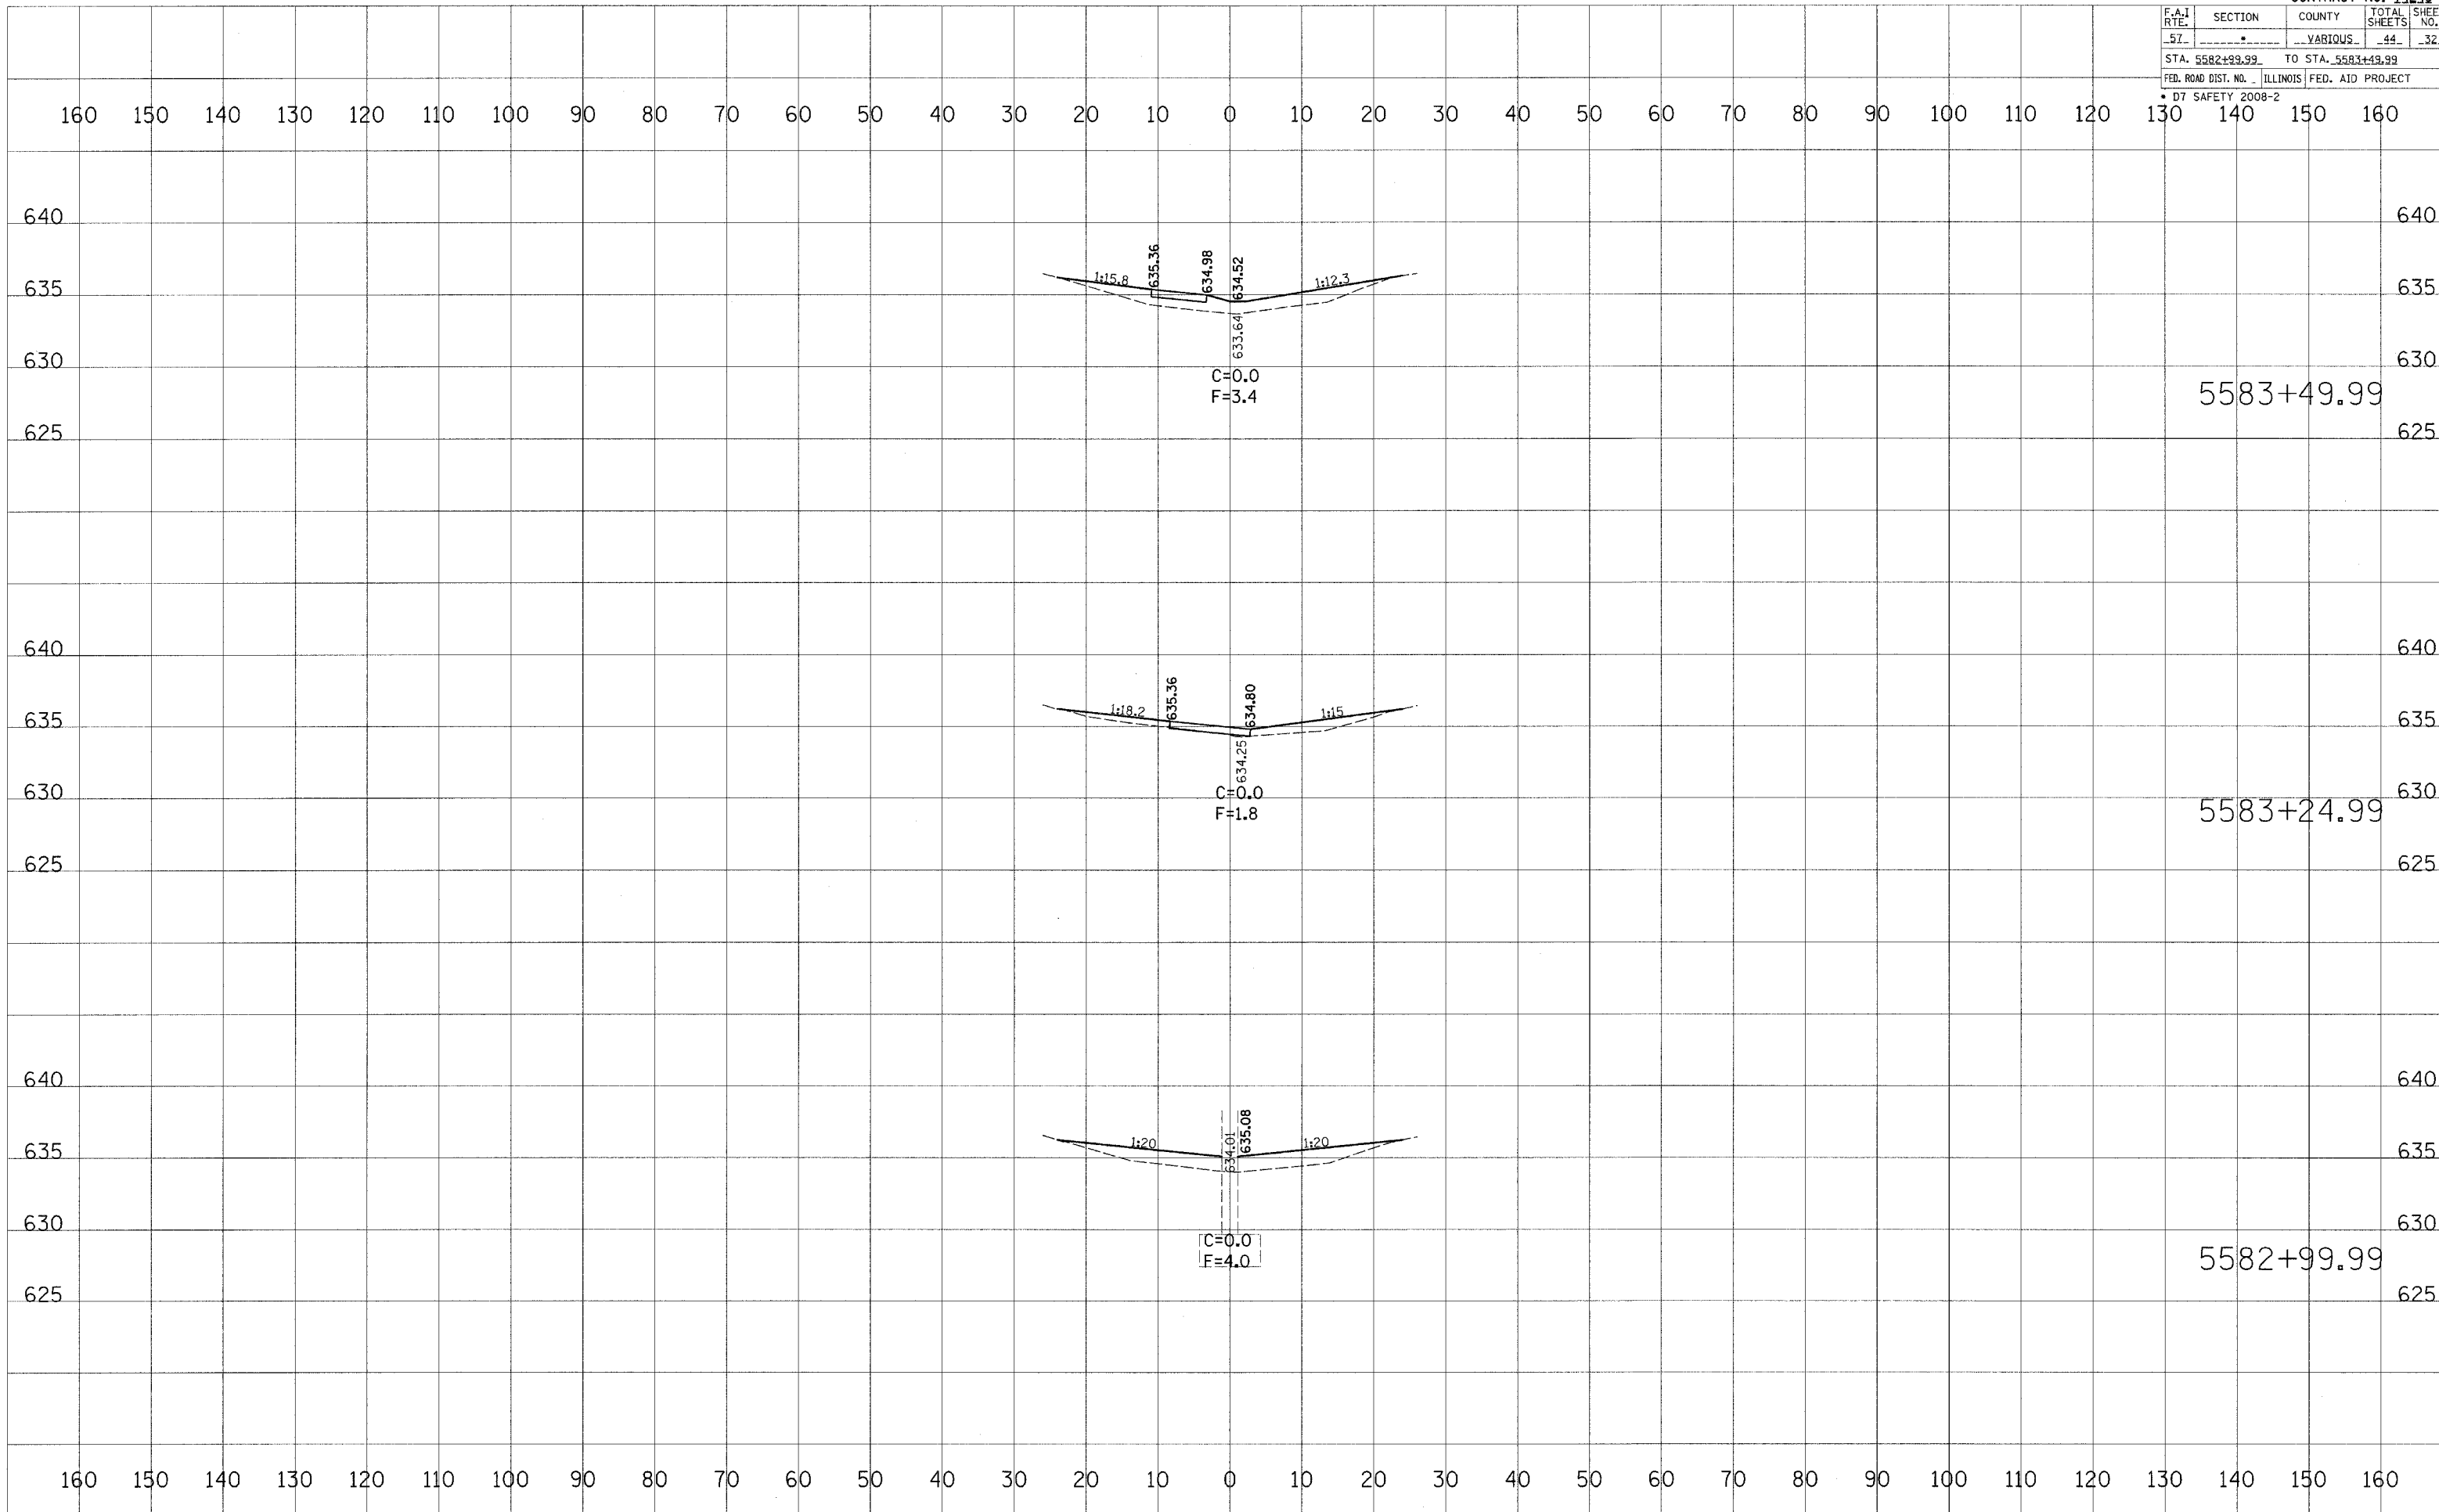

DATE	BY

FINAL SURVEY	SURVEYED
NOTE BOOK NO.	PLOTTED TEMPLATE AREAS CHECKED

DATE	BY

ORIGINAL SURVEY	SURVEYED
NOTE BOOK NO.	PLOTTED TEMPLATE AREAS CHECKED

PLOT DATE = 8/9/2007
 PLOT NAME = c:\pwworkspace\71219\d\sheet0063.dwg
 PLOT SCALE = 1"=40'-0" / IN.
 USER NAME = davisson,j