


F.A.I. RTE.	SECTION	COUNTY	TOTAL SHEETS	SHEET NO.
.57	*	VARIOUS	44	42

STA. 1283+02.60 TO STA. 1283+52.60
FED. ROAD DIST. NO. ILLINOIS FED. AID PROJECT
D7 SAFETY 2008-2

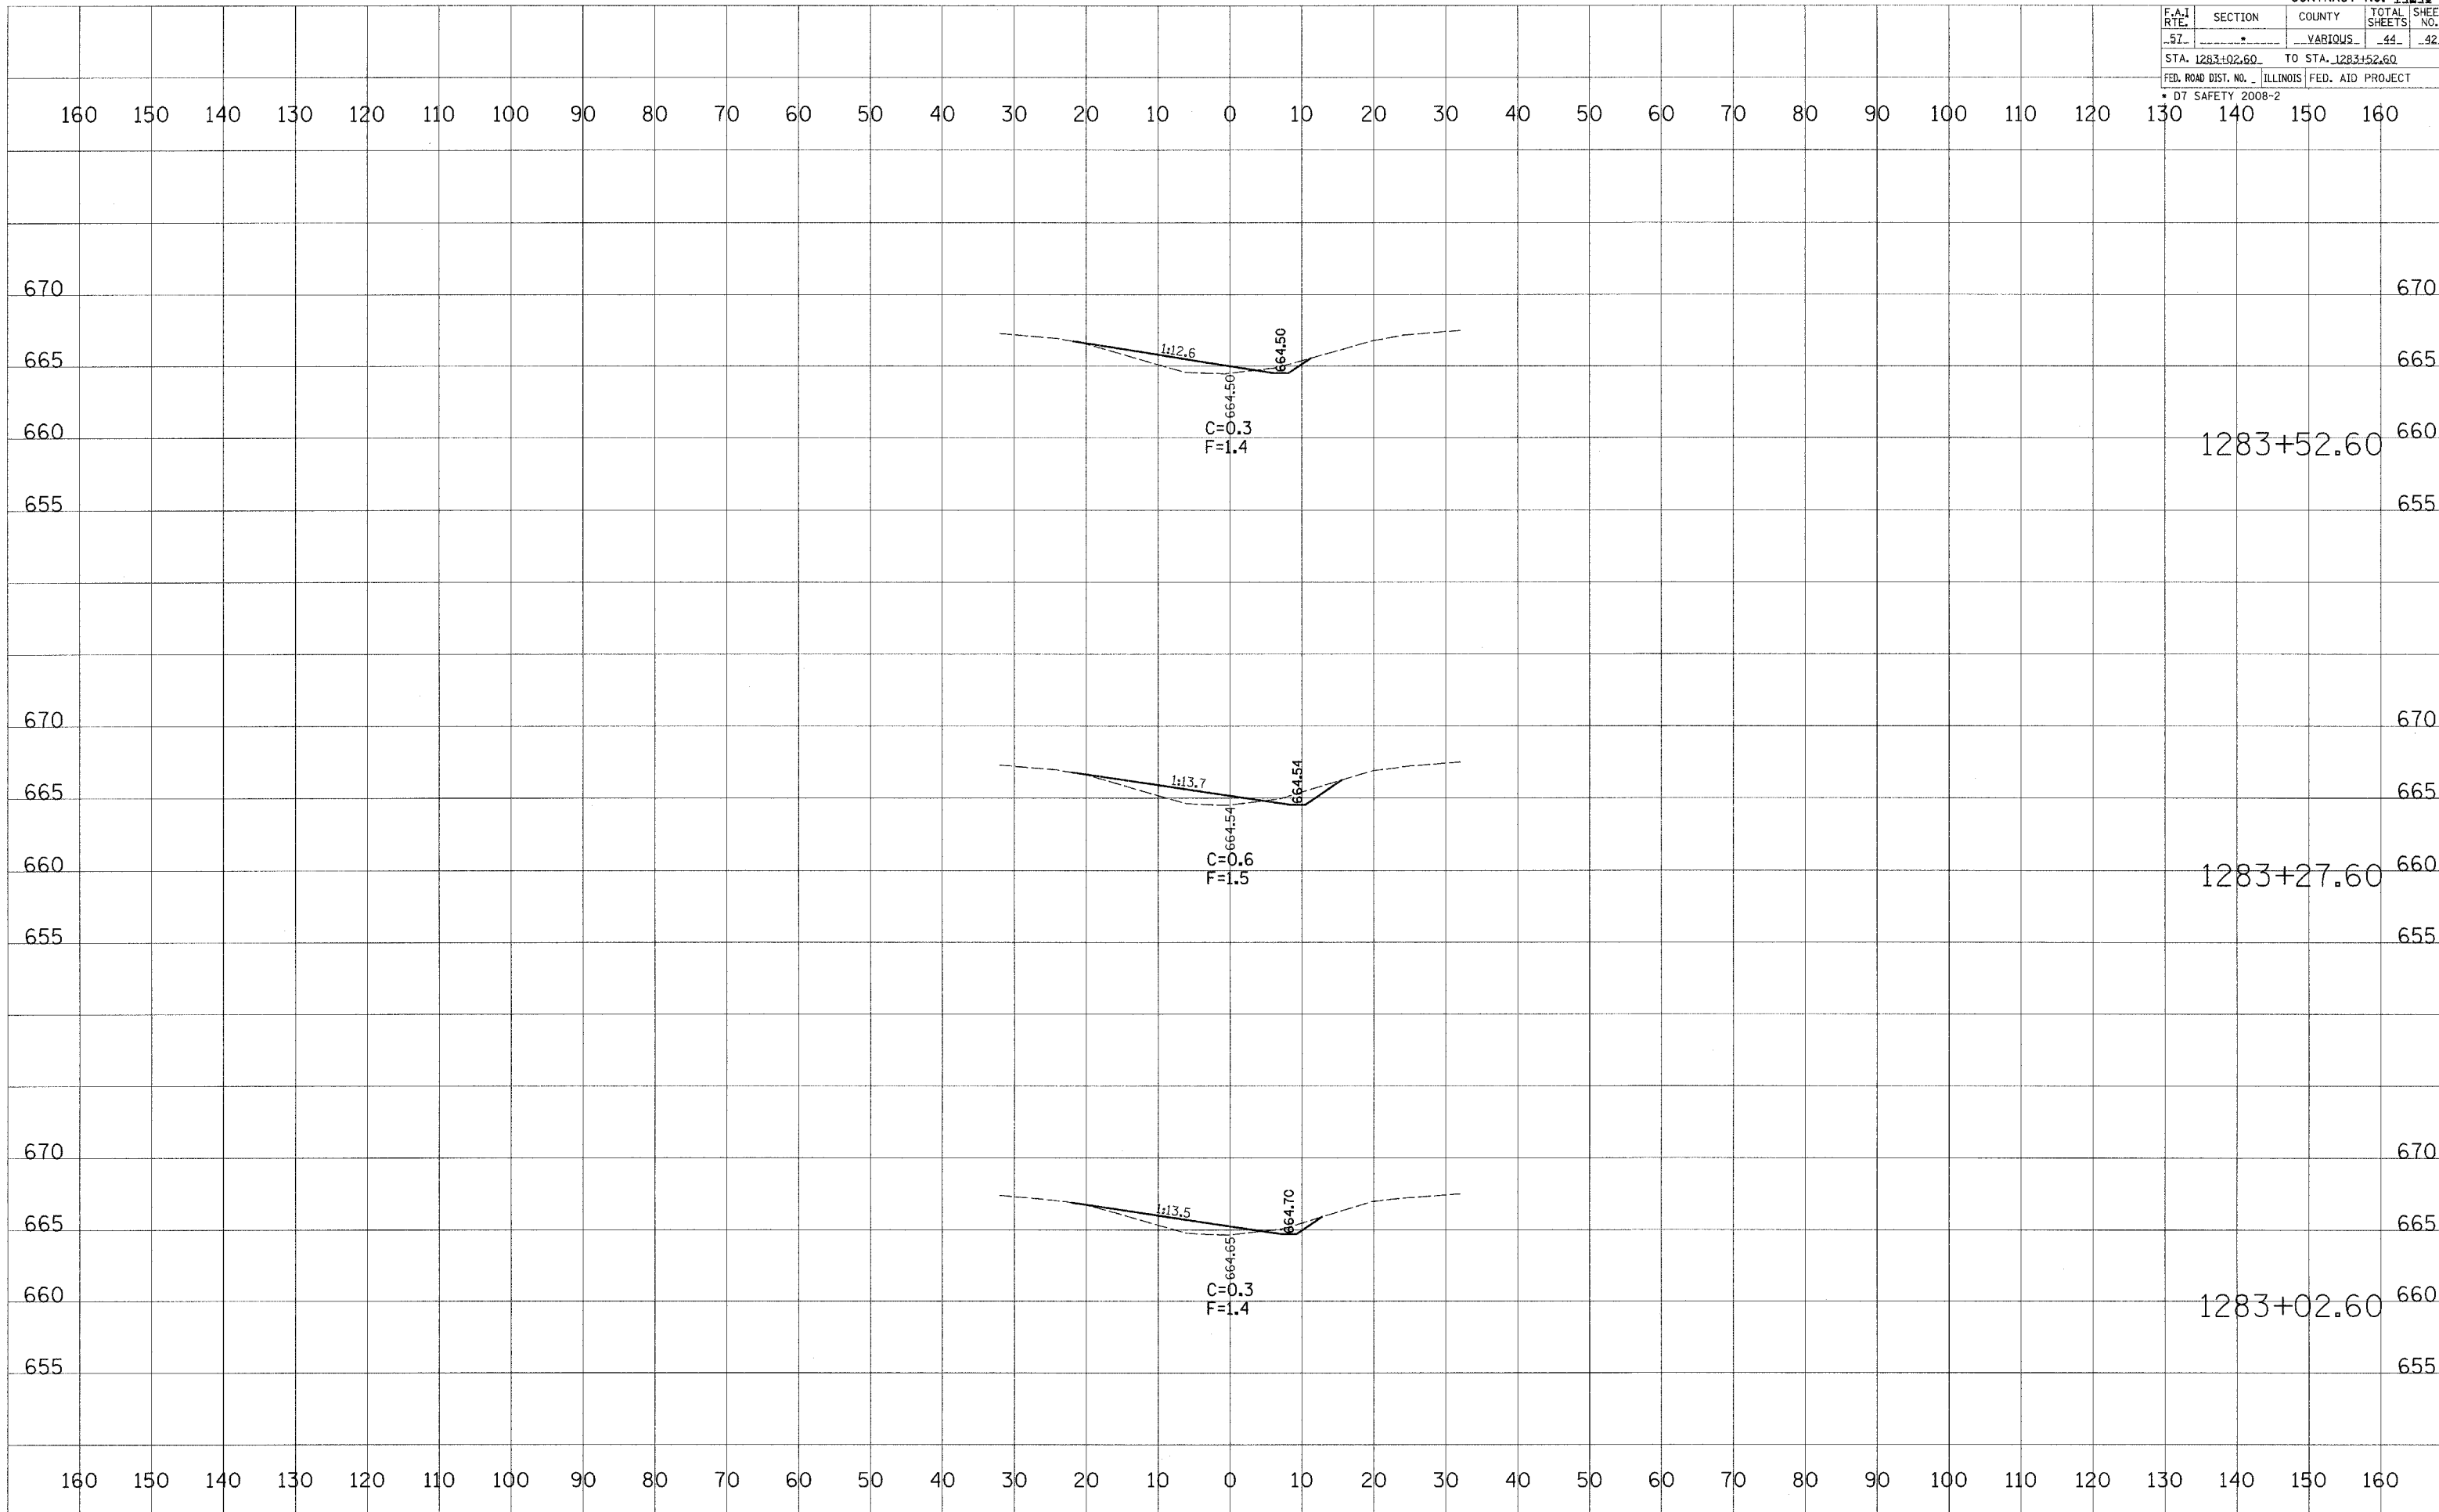

DATE	BY

FINAL SURVEY SURVEYED SURVEY PLOTTED SURVEY TEMPLATE SURVEY NO. AREAS CHECKED

DATE	BY

ORIGINAL SURVEY SURVEYED SURVEY PLOTTED SURVEY TEMPLATE SURVEY NO. AREAS CHECKED

PLOT DATE = 8/9/2007
FILE NAME = c:\pwworkspace\71548916\dwg\sheet_71548916.dwg
USER NAME = devasouj