

# RIGHT-OF-WAY PARCEL PLAT

## HIGH RD. (TR 216A)


THROUGH PART OF THE NORTHWEST QUARTER OF SECTION 12,  
TOWNSHIP 36 NORTH, RANGE 10 EAST OF THE THIRD PRINCIPAL MERIDIAN.

SECTION	COUNTY	TOTAL SHEETS	SHEET NO.
02-11106-01-BR	WILL	64	15

CONTRACT NO. 83949

### LEGEND

	SECTION CORNER MARKERS
	SECTION LINE
	QUARTER SECTION LINE
	QUARTER, QUARTER SECTION LINE
	PLATTED LOT LINES
	PROPERTY (DEED) LINE
	CENTERLINE
	EXISTING RIGHT OF WAY LINE
	PROPOSED RIGHT OF WAY LINE
129.32	MEASURED DIMENSION
129.32 (COMP)	COMPUTED DIMENSION
(129.32)	RECORDED DIMENSION
□	IRON PIPE TO BE SET
○	'PK' NAIL FOUND
●	IRON PIPE OR ROD FOUND

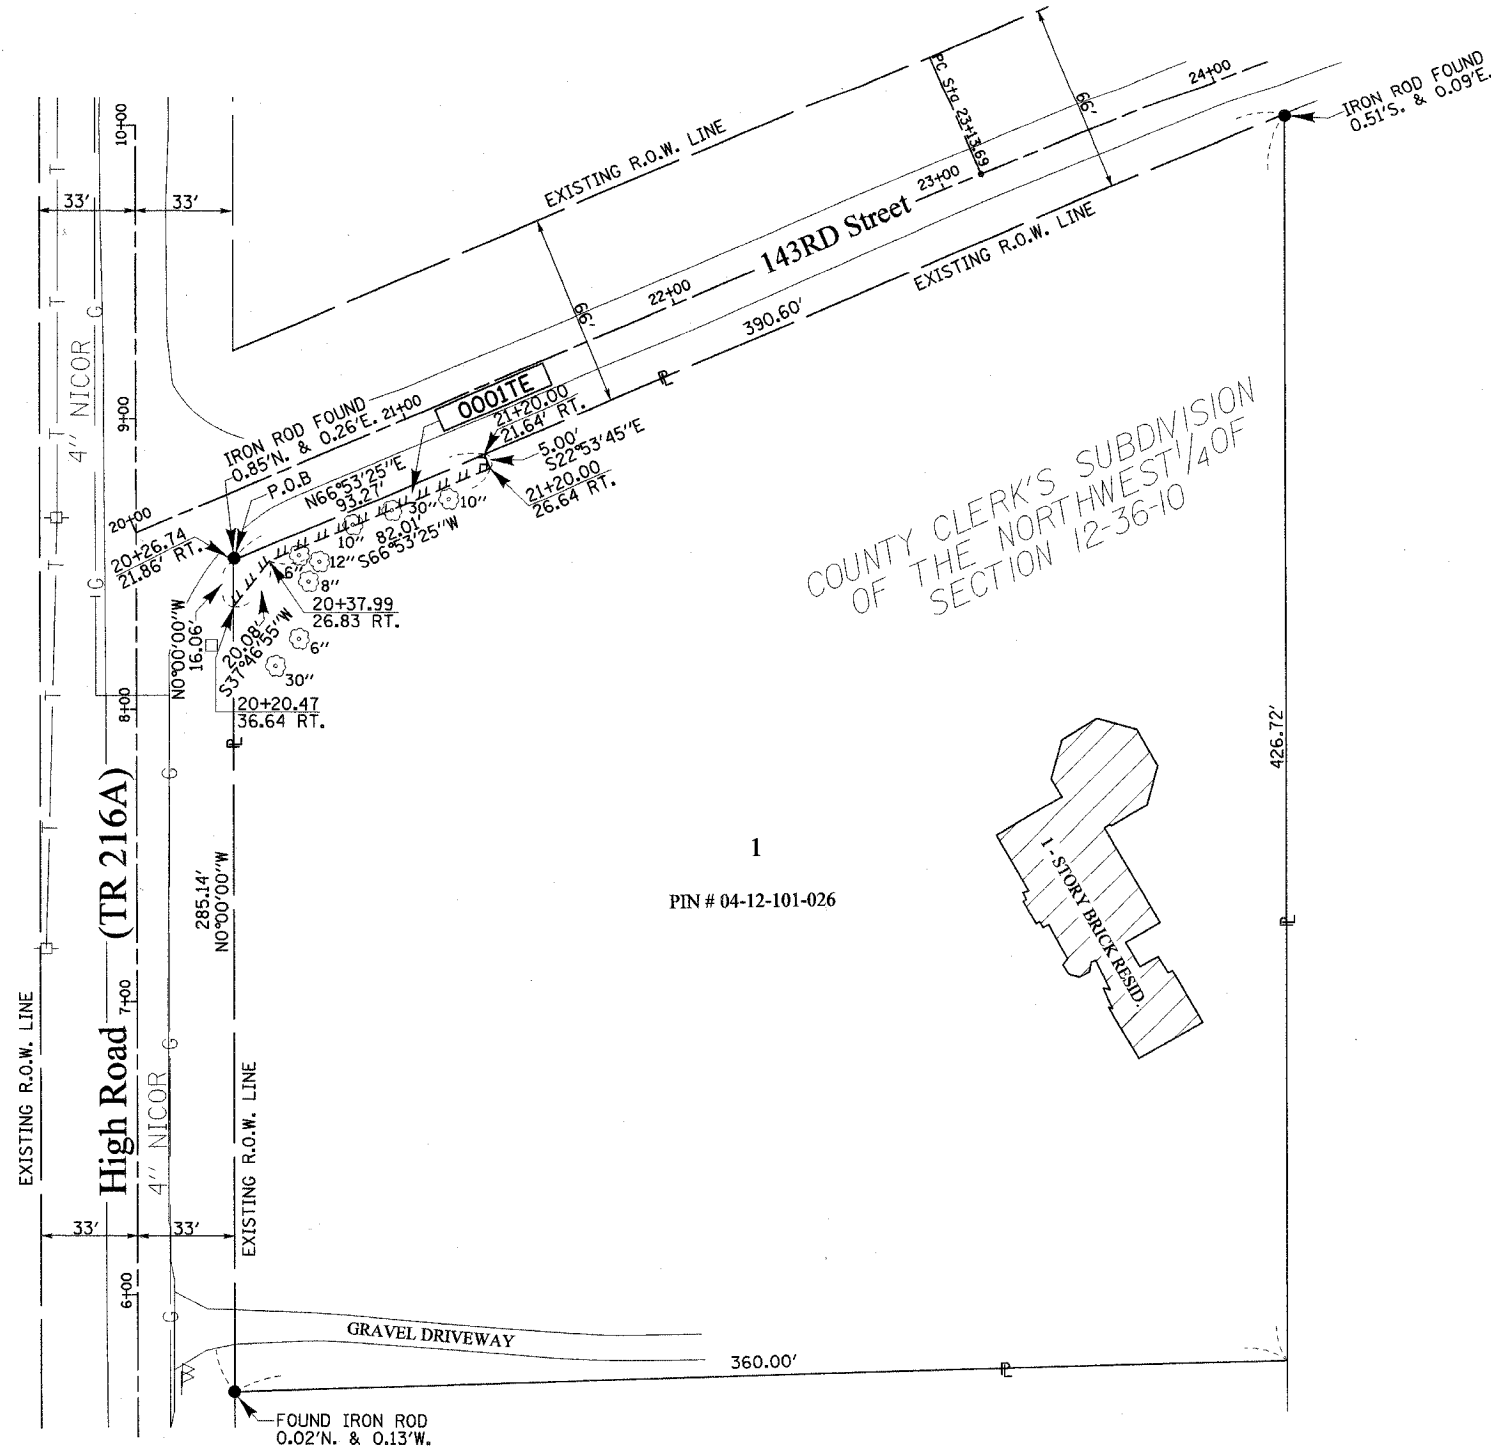

NOTE: I have made no independent search of the records for easements, encumbrances, ownership, or any other facts which an accurate and current title search may disclose as part of this survey, but have relied upon the information supplied to me by the owner's representative. I also state that a Title Commitment dated February 21, 2007, Policy No. MAM-2007WL-1534.0 was furnished as part of this survey.

STATE OF ILLINOIS }  
COUNTY OF COOK } S.S.

I, JACK A. ZLOTEK, AN ILLINOIS PROFESSIONAL LAND SURVEYOR, HEREBY CERTIFY THAT I HAVE SURVEYED THE ABOVE DESCRIBED PROPERTY AND THAT THIS PLAT IS A TRUE AND CORRECT REPRESENTATION OF SAID SURVEY.

CHICAGO, ILLINOIS, THIS 8TH DAY OF MAY A.D. 2007

*Jack A. Zlotek*  
JACK A. ZLOTEK  
ILLINOIS PROFESSIONAL LAND SURVEYOR NO. 3186  
LICENSE EXPIRATION: NOVEMBER 30, 2008



PARCEL NUMBER	OWNER	TOTAL HOLDING	TEMPORARY EASEMENT	TAX NUMBER
0001TE	KAZIMIERZ MALIK AND BOHDAN FEDIRKO AS TENANTS IN COMMON	2.938 AC.+/-	537 S.F. = 0.012 ACRE	PIN NO. 04-12-101-026

REVISIONS	
NAME	DATE

LOCKPORT TOWNSHIP ROAD DISTRICT

RIGHT OF WAY  
PARCEL PLAT  
WILL COUNTY

SCALE: 1"=30'  
DATE: 9-7-2007

DRAWN BY: J.S.  
CHECKED BY: J.A.Z.

**TENG**  
TENG & ASSOCIATES, INC.  
ENGINEERS/ARCHITECTS/PLANNERS  
206 N. MICHIGAN AVE. CHICAGO, IL 60601  
TELEPHONE: 312/616-0900