


CITY OF EVANSTON	DATE	TOTAL SHEETS	SHEET NO
RIDGE AVENUE	8/31/2007	115	81
STA. 115+00	TO STA. 119+50		

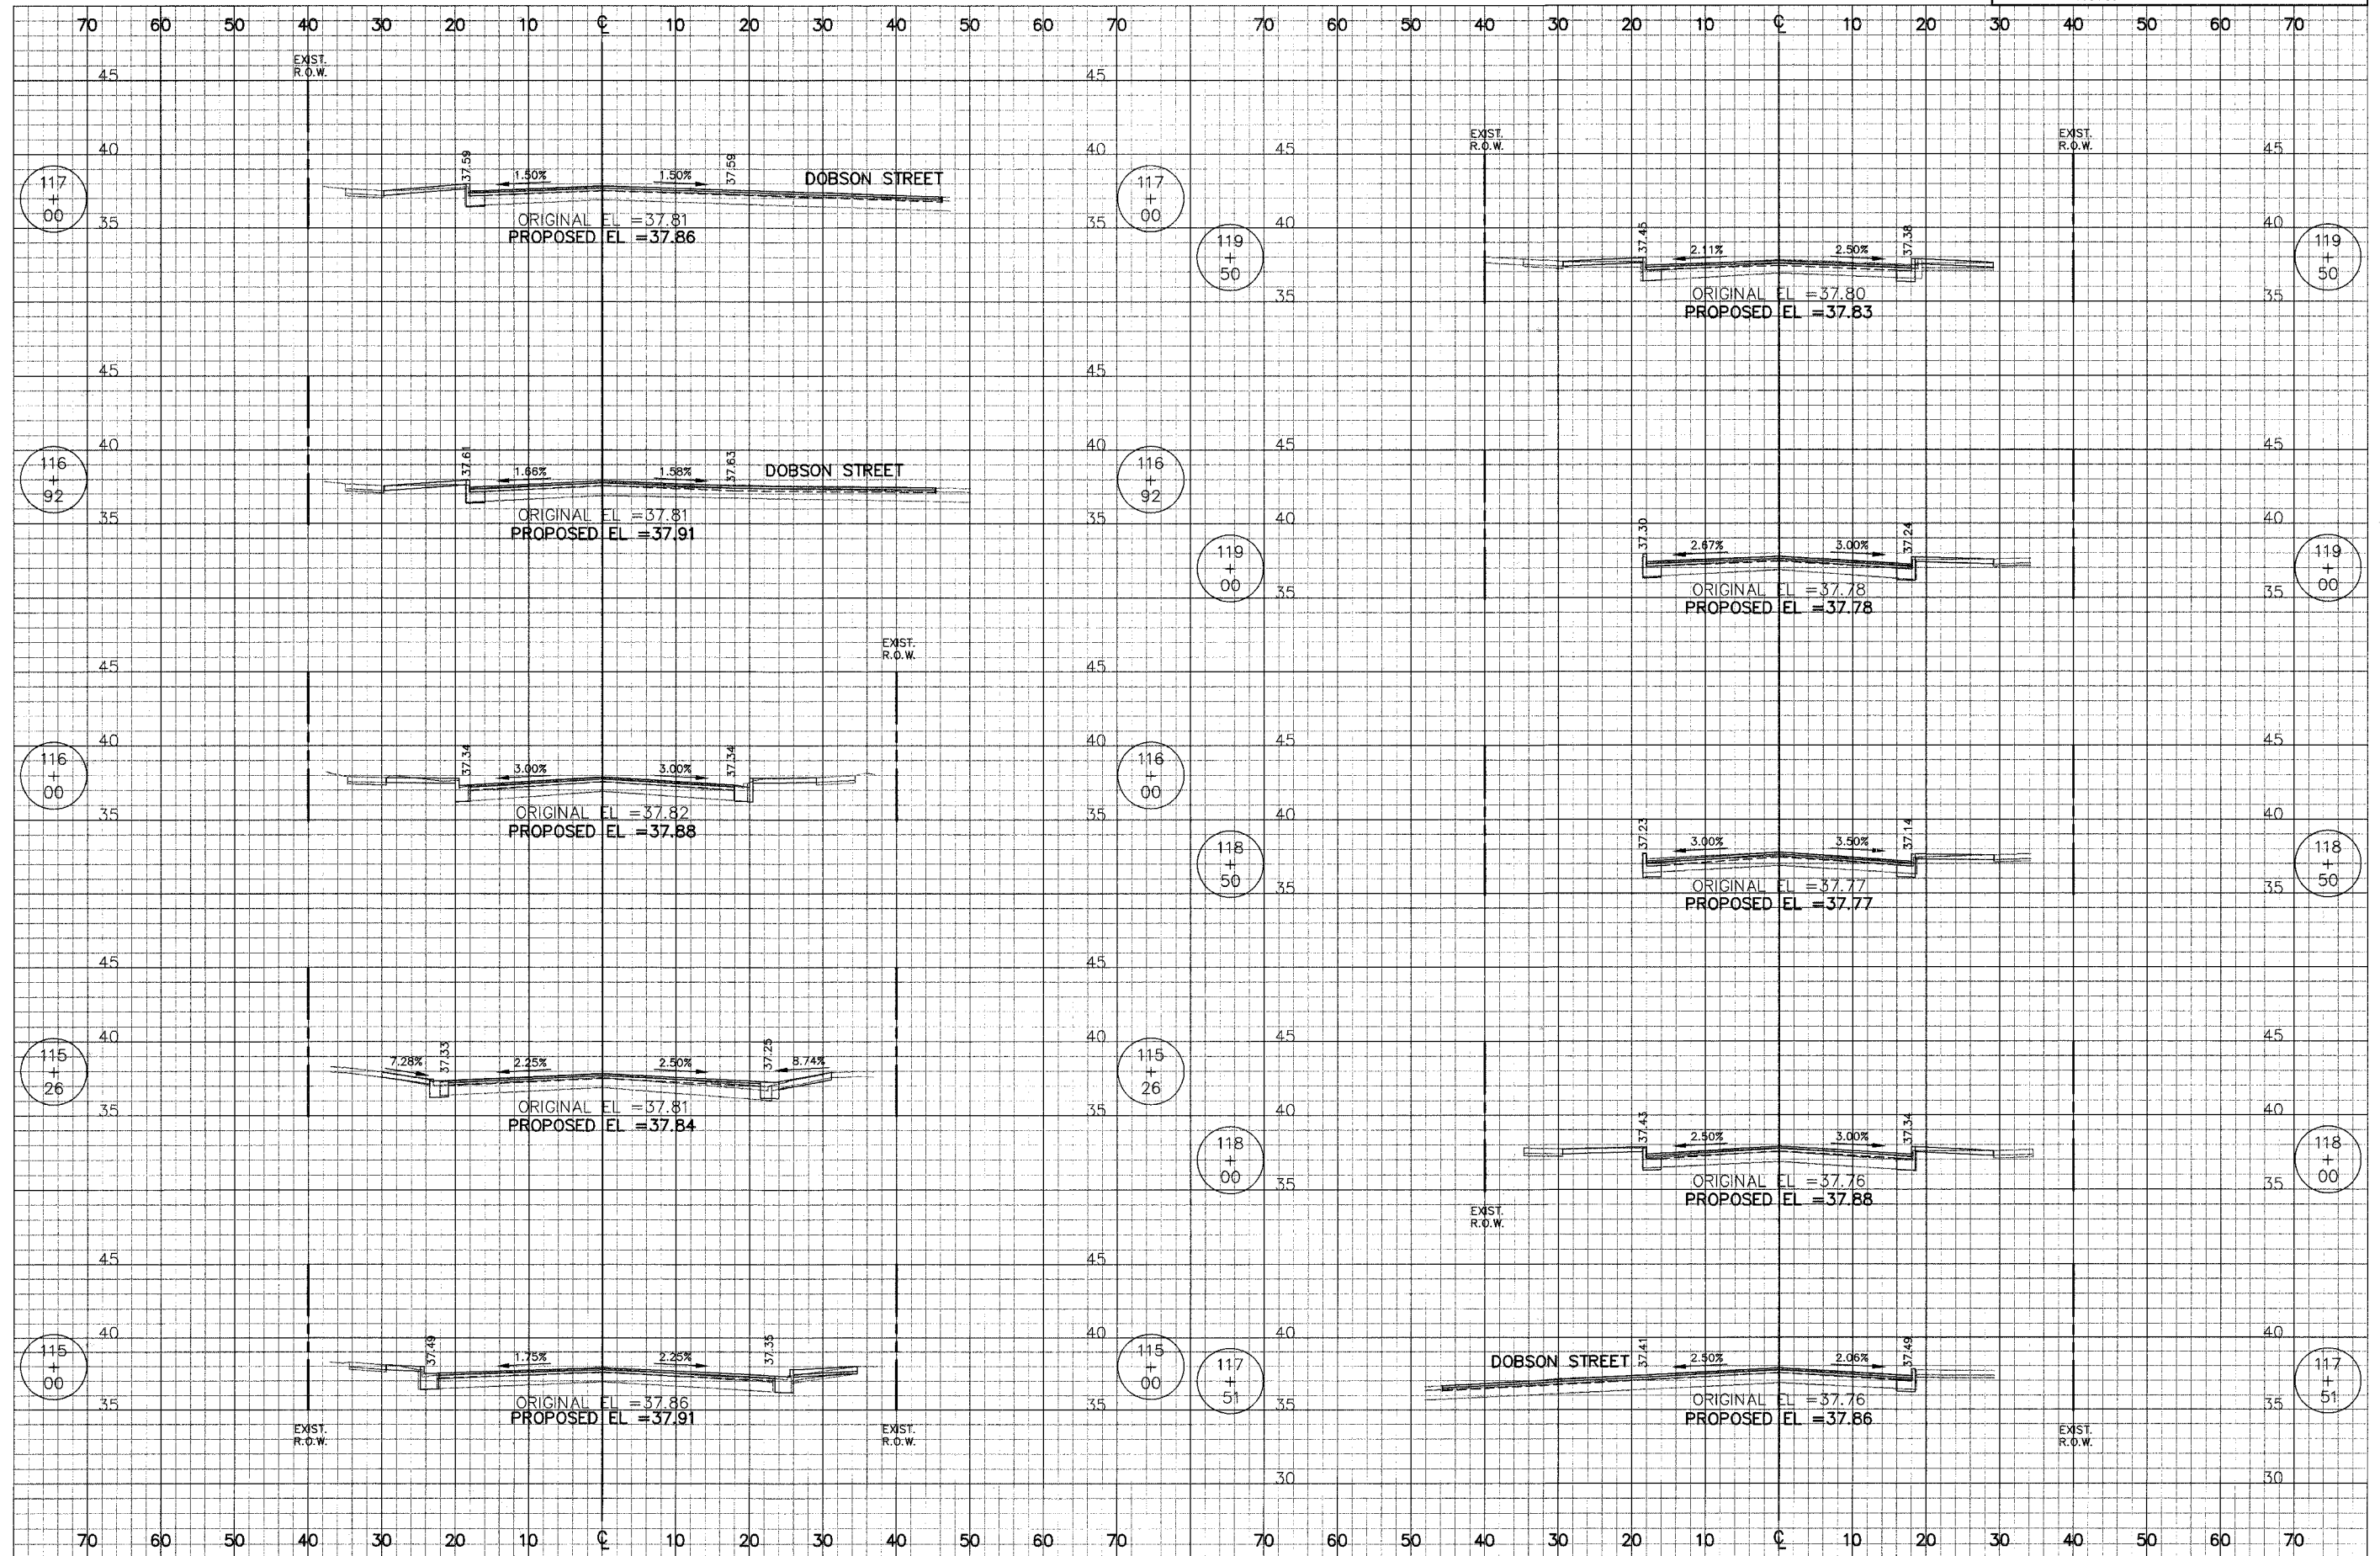

J:\1944\Phase II\Cad\Sheets\Xsec\1944_xs01.dwg
Aug 26, 2007 - 11:08AM