


ROUTE NO.	SECTION	COUNTY	TOTAL SHEETS	SHEET NO.
TR 434	*	IROQUOIS	23	20
STA. 18+75.00 TO STA. 19+25.00				
FED. ROAD DIST. NO. 7			ILLINOIS	PROJECT BROS-075(131)
*06-26102-01-BR			CONTRACT #87356-	

SURVEY PLOTTED
 NOTE BOOK TEMPLATE
 AREAS CHECKED

SURVEY PLOTTED
 NOTE BOOK TEMPLATE
 AREAS CHECKED

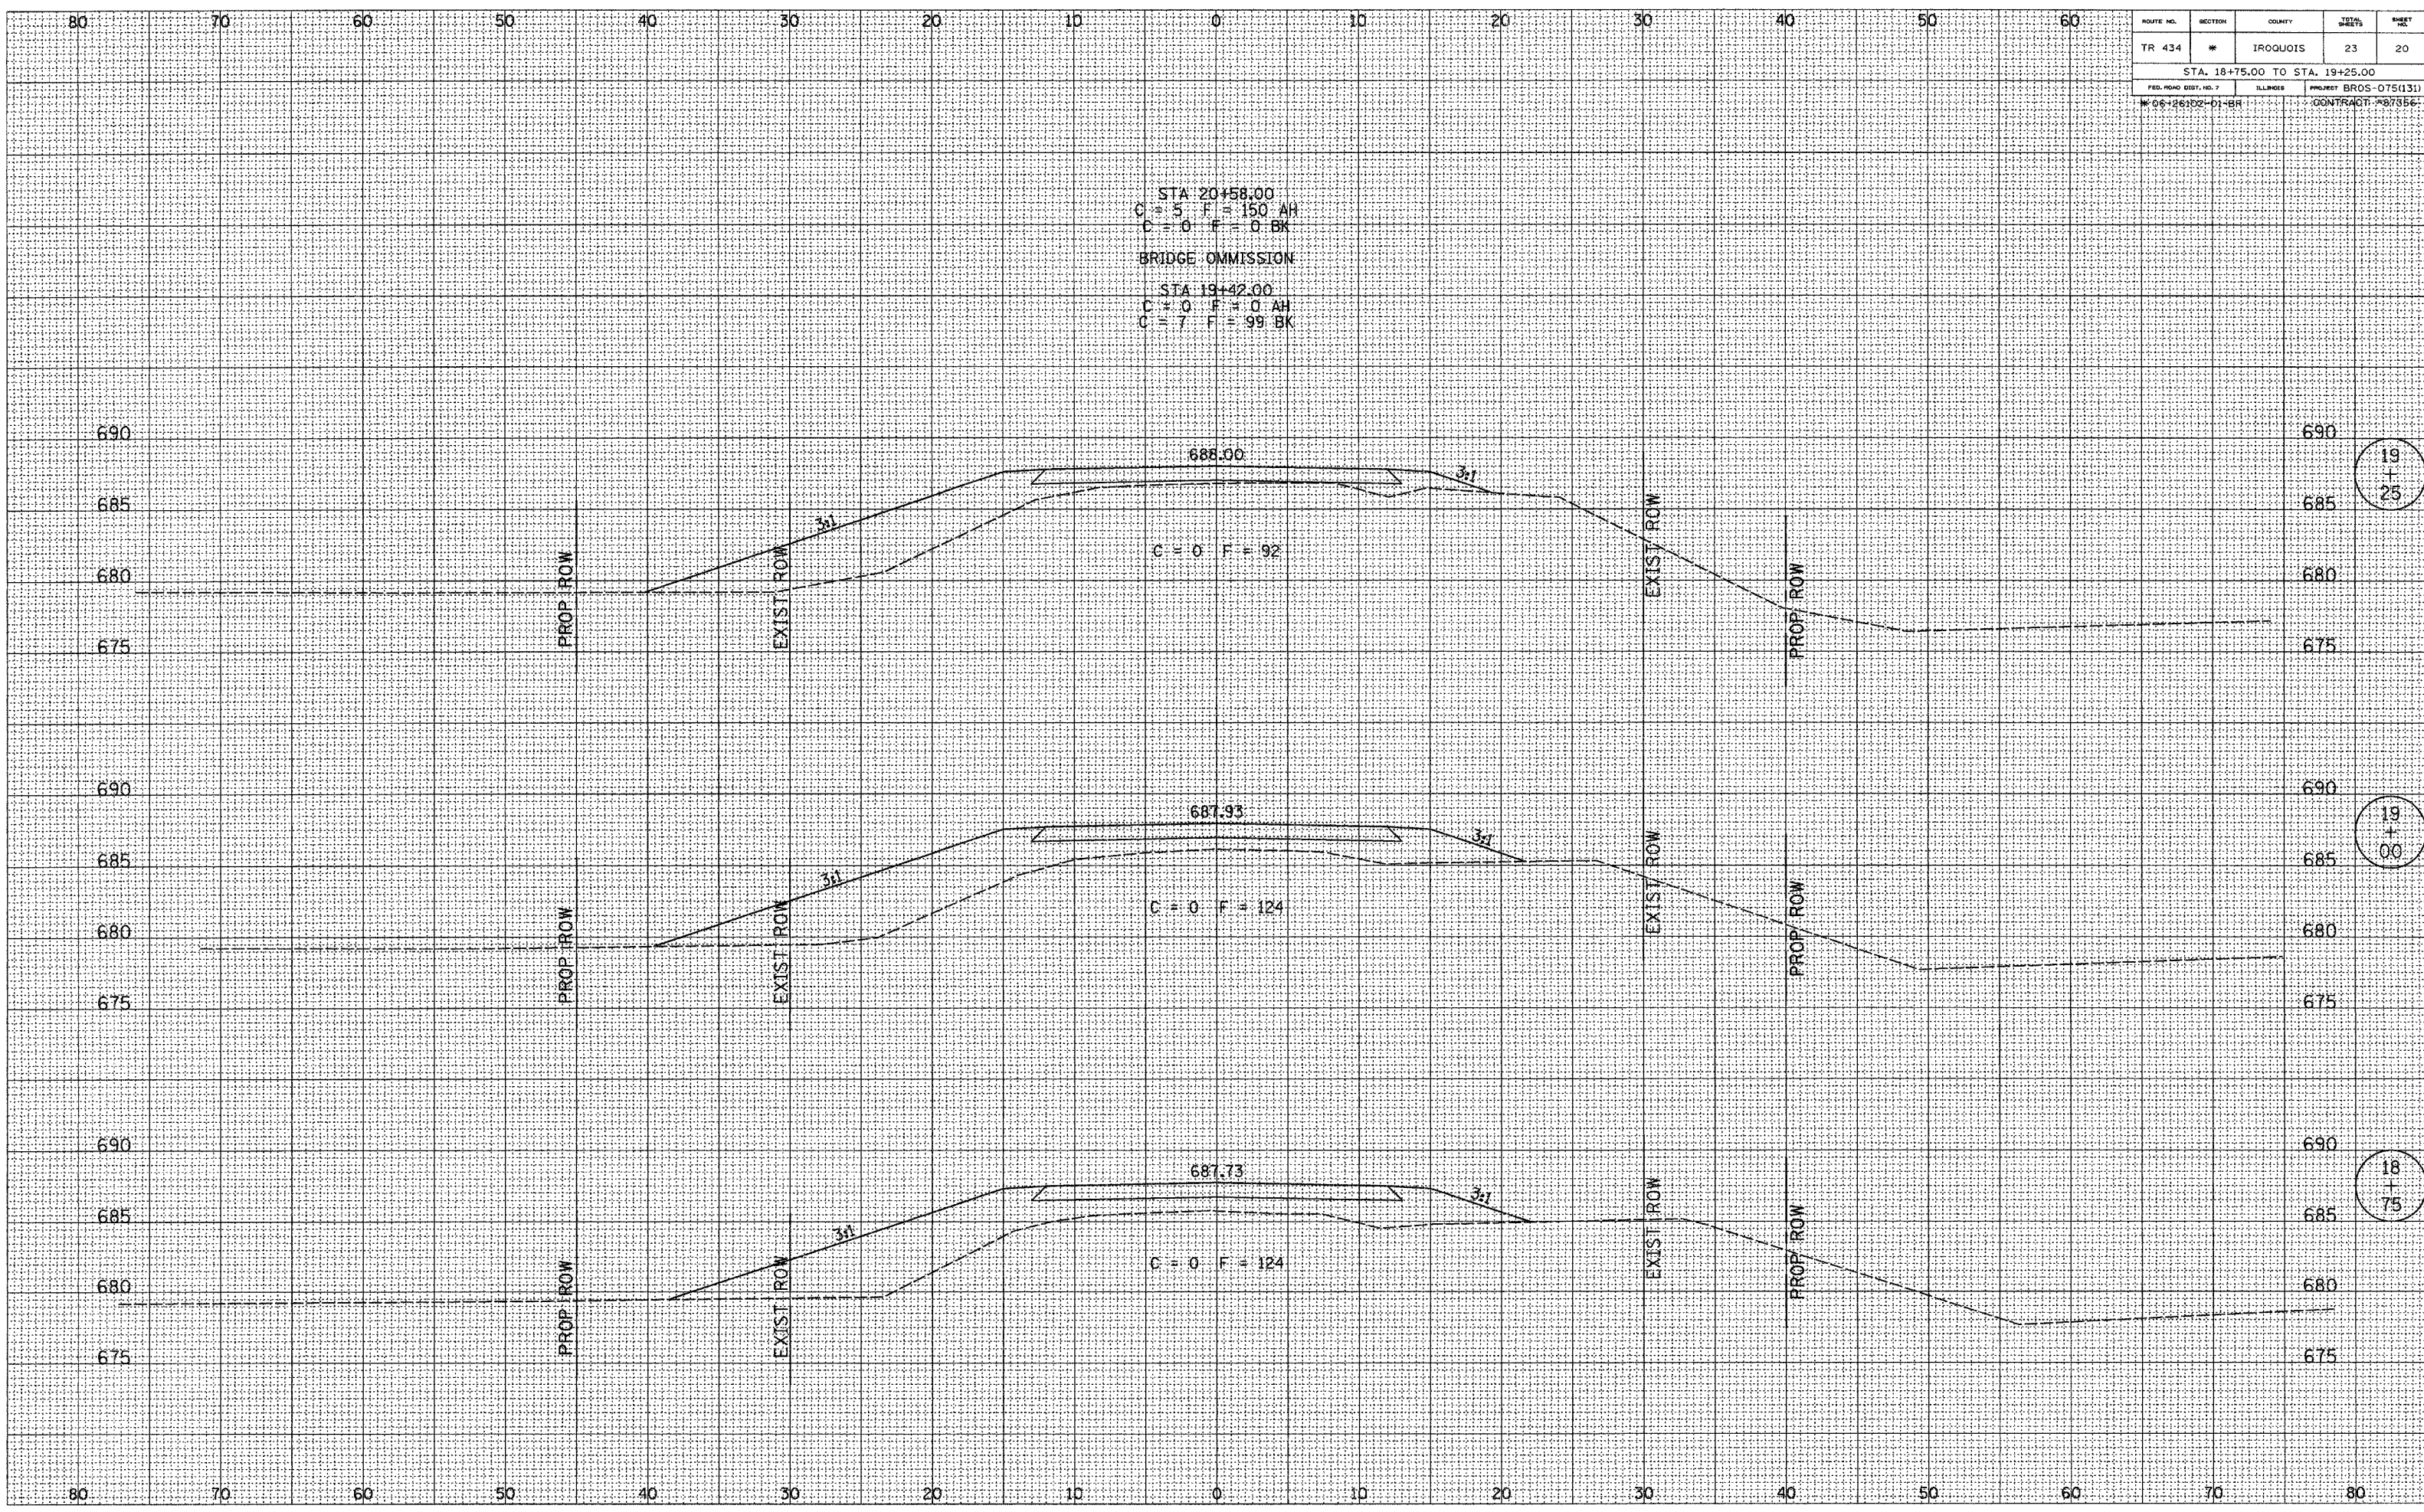

19
+
25

19
+
00

18
+
75