


ROUTE NO.	SECTION	COUNTY	TOTAL SHEETS	SHEET NO.
TR 434	*	IROQUOIS	23	23
STA. 22+25.00 TO STA. 23+00.00				
FED. ROAD DIST. NO. 7		ILLINOIS	PROJECT BROS-075(131)	
* 06-26102-01-BR		CONTRACT #87356		

SURVEYED
 SURVEY BOOK
 NOTE BOOK
 TEMPLATE
 AREAS
 AREAS CHECKED
 NO.

SURVEYED
 SURVEY BOOK
 NOTE BOOK
 TEMPLATE
 AREAS
 AREAS CHECKED
 NO.

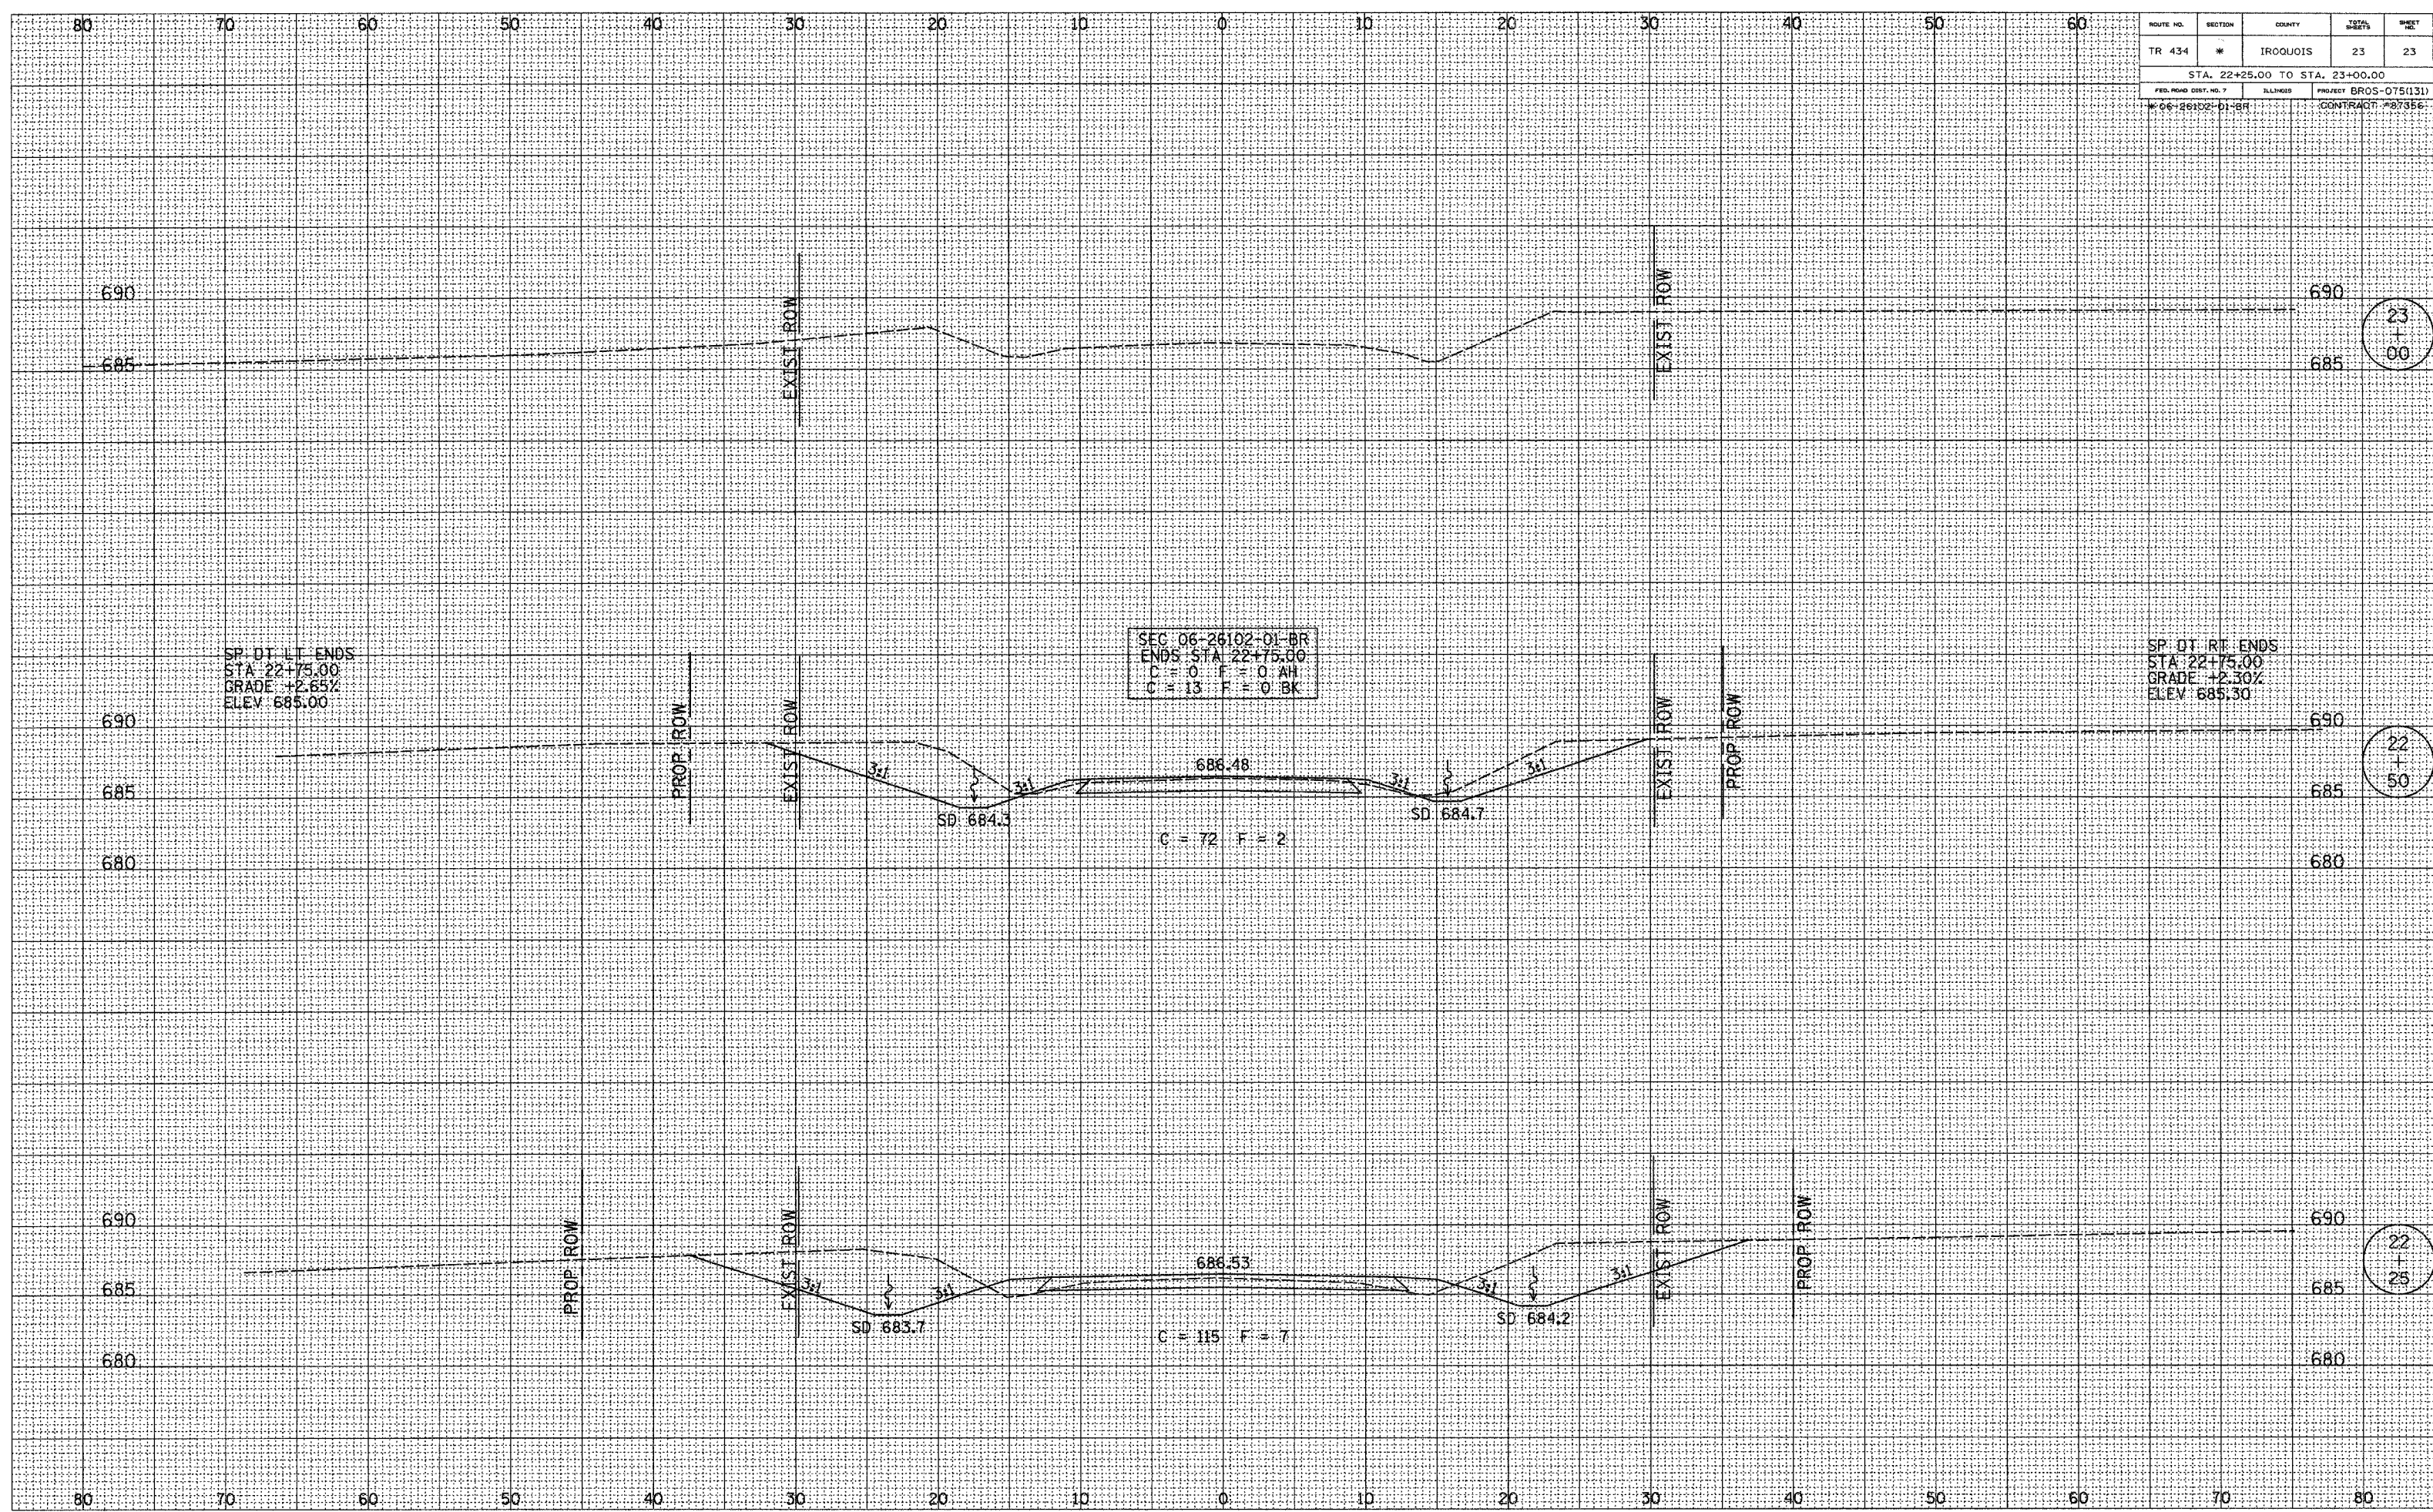

23
+
00

22
+
50

22
+
25