


ROUTE NO.	SECTION	COUNTY	TOTAL SHEETS	SHEET NO.
CH 9	*	IROQUOIS	17	16
STA. 40+50.00 TO STA. 42+00.00				
FED. ROAD DIST. NO. 7	ALLIANCE	PROJECT	BRS-334(112)	
MO4-00052-03-BA		CONTRACT	#97557	

SURVEYED	PLOTTED	IN SCALE	AREAS CHECKED
NO.			

SURVEYED	PLOTTED	IN SCALE	AREAS CHECKED
NO.			

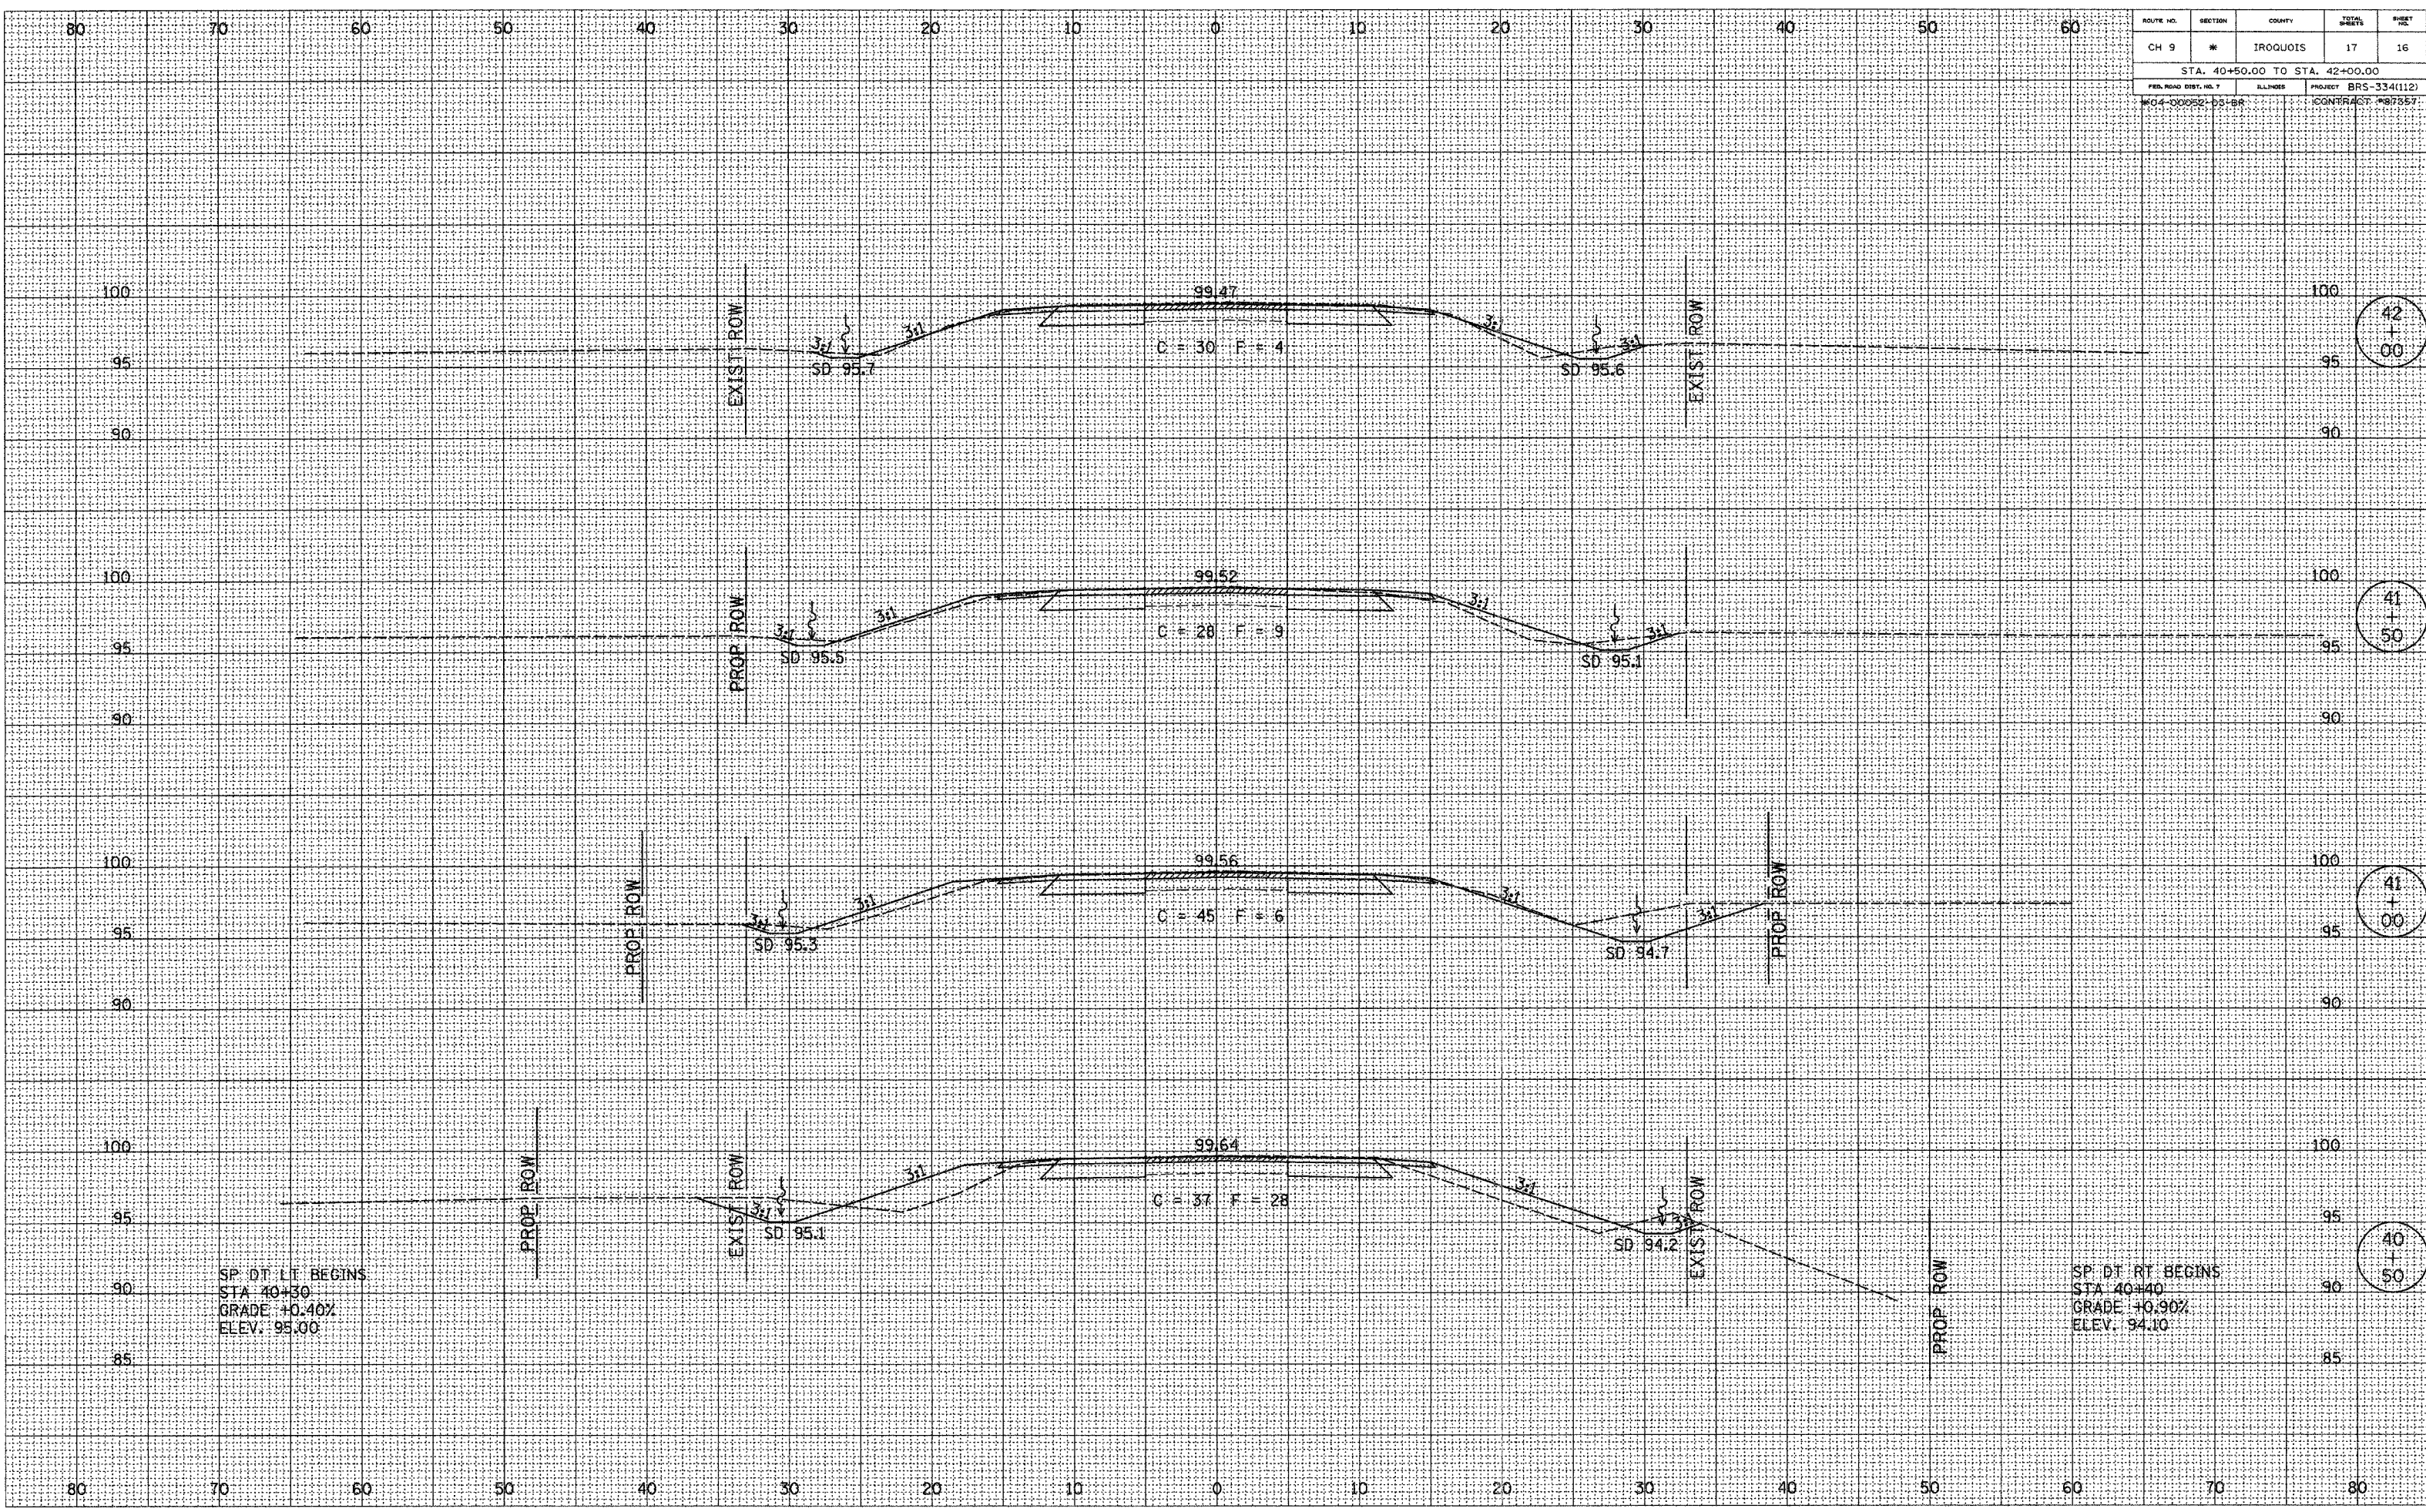

42
+
00

41
+
50

41
+
00

40
+
50