


ROUTE NO.	SECTION	COUNTY	TOTAL SHEETS	SHEET NO.
CH 9	*	IROQUOIS	17	17
STA. 42+50.00 TO STA. 43+00.00				
FED. ROAD DIST. NO. 7	BLANKS	PROJECT	BRS-334(112)	
#04-00052-03-BR			CONTRACT #87357	

SURVEYED	PLOTTED	DATE
NOTE BOOK	NO.	AREAS CHECKED

SURVEYED	PLOTTED	DATE
NOTE BOOK	NO.	AREAS CHECKED

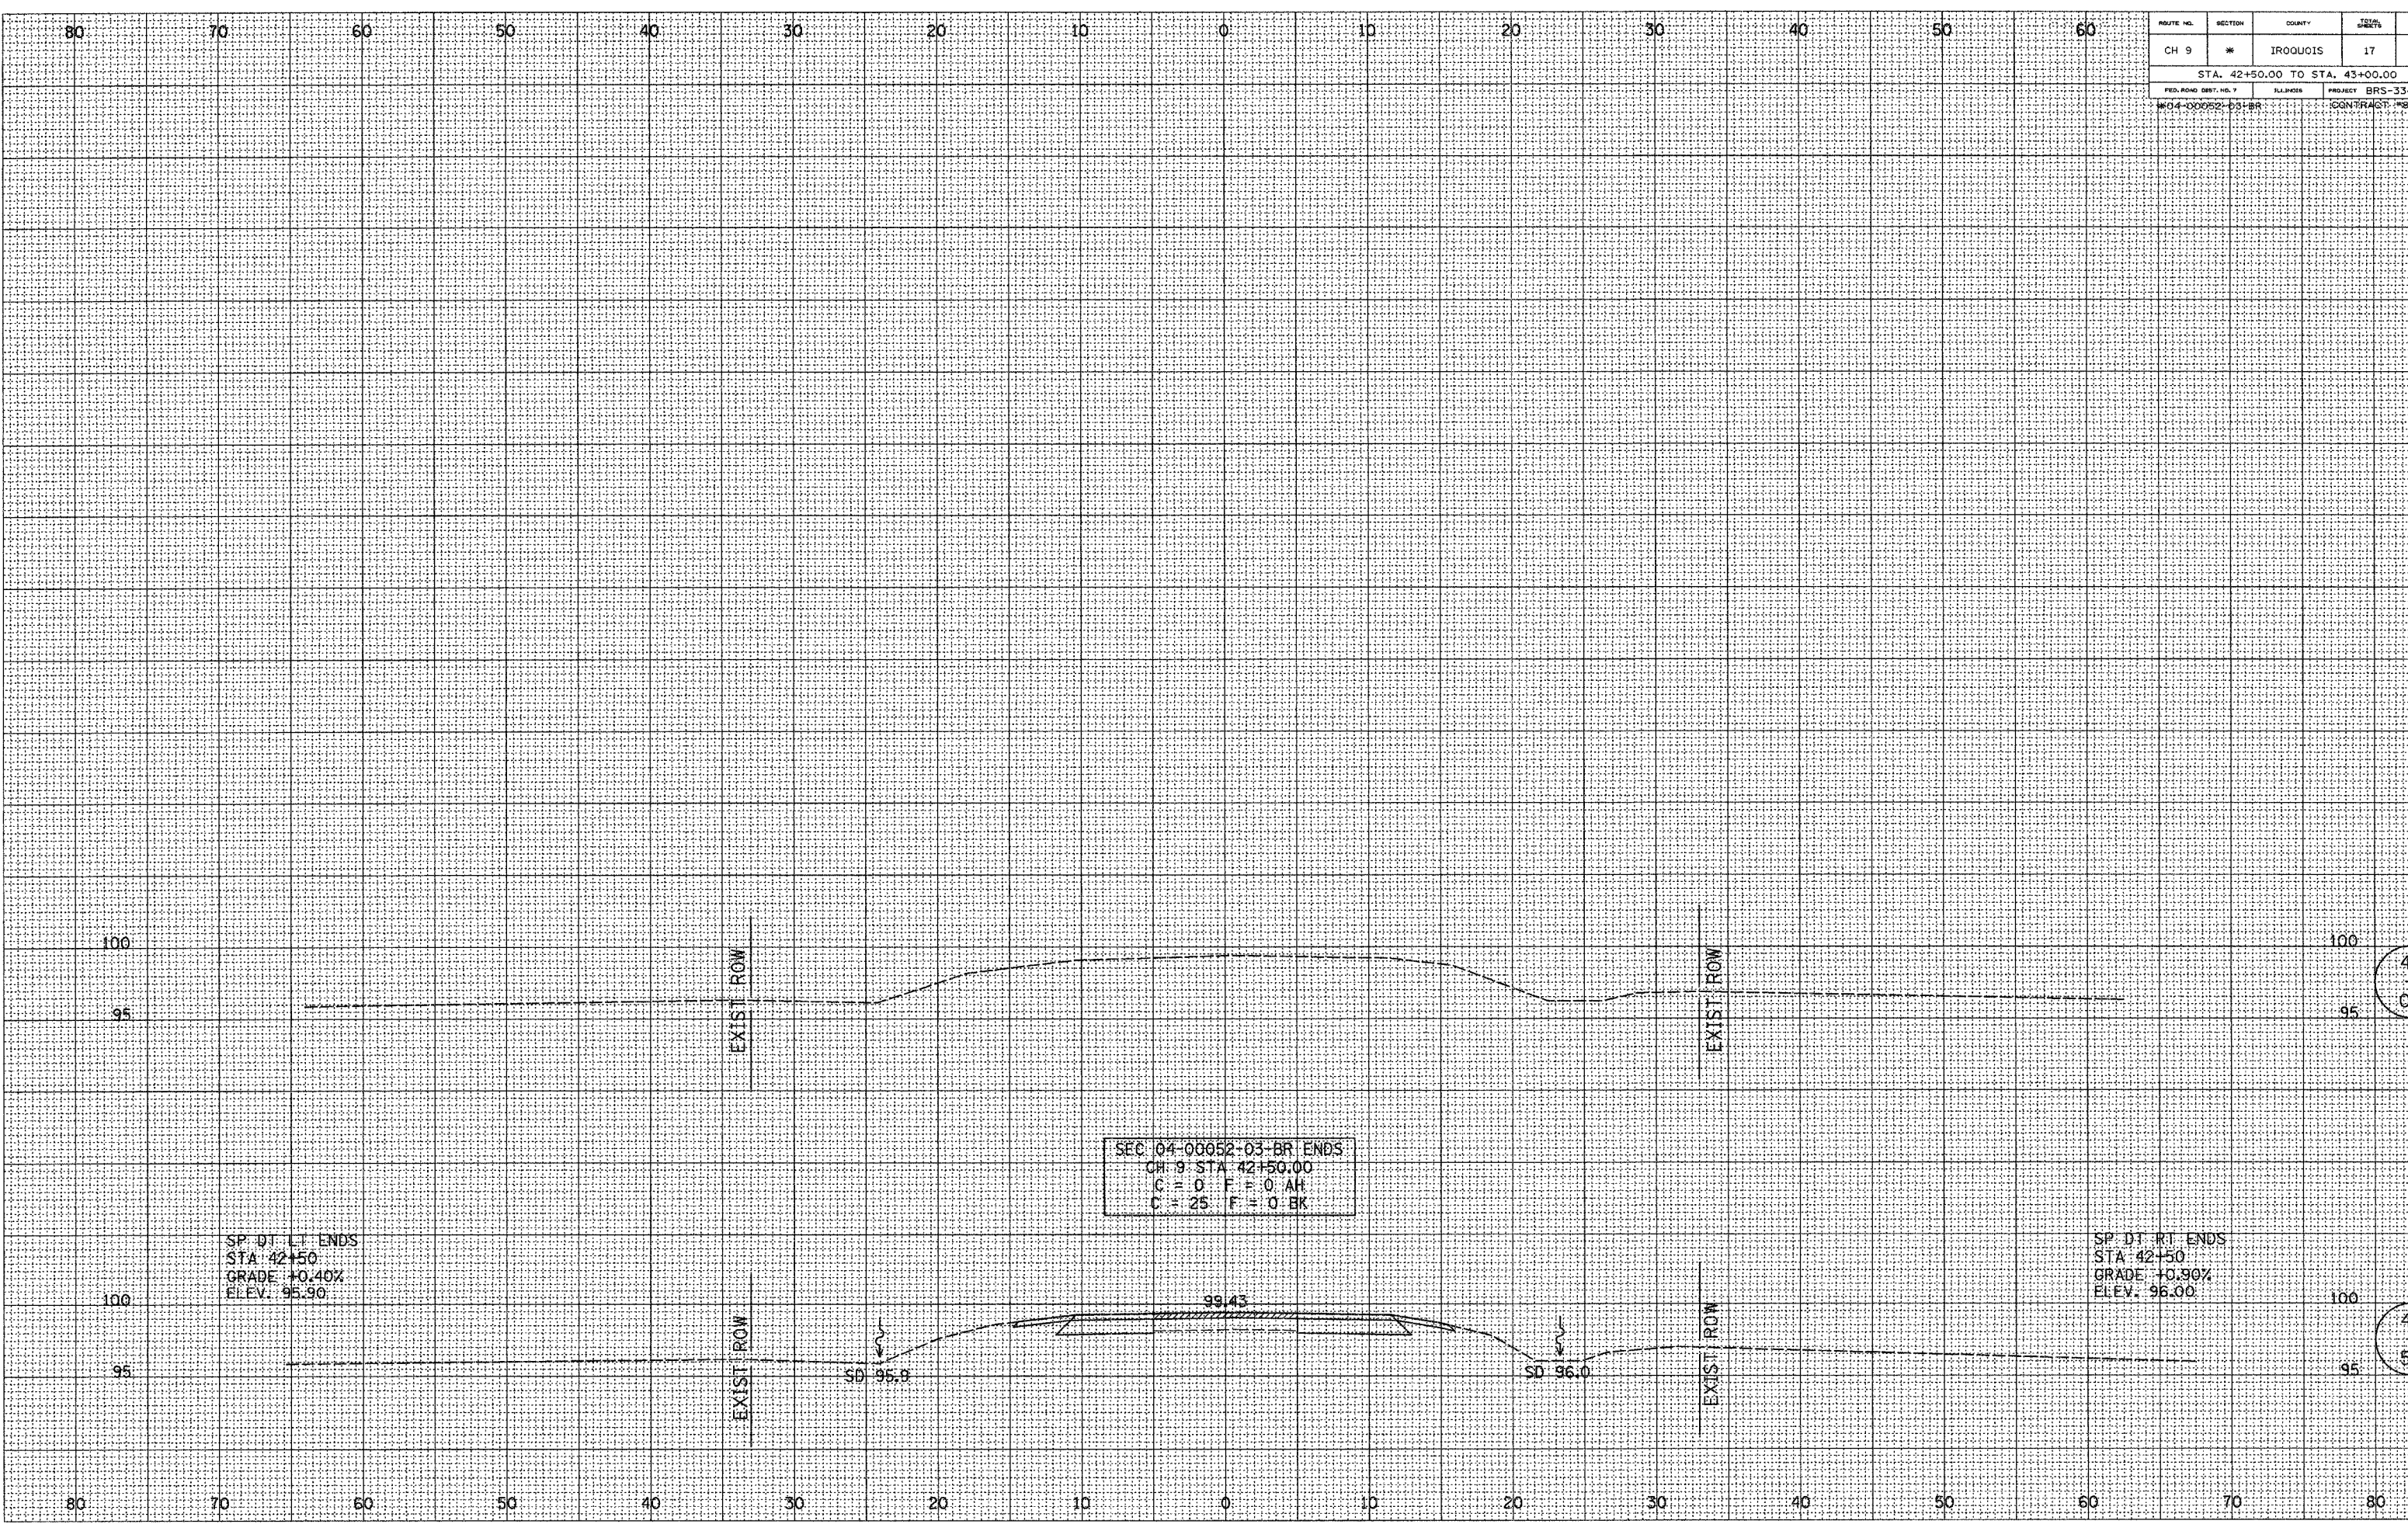

43
+
00

42
+
50