


F.A.S. RTE.	SECTION	COUNTY	TOTAL SHEETS	SHEET NO.
1513	5BR-1	CHAMPAIGN	38	31
STA. 13+00		TO STA. 13+00		
FED. ROAD DIST. NO. 5		ILLINOIS FED. AID PROJECT		

FINAL SURVEY	DATE
BY	
SURVEYED	
NOTE BOOK	
NO.	
AREAS CHECKED	
AREAS CHECKED	

ORIGINAL SURVEY	DATE
BY	
SURVEYED	
NOTE BOOK	
NO.	
AREAS CHECKED	
AREAS CHECKED	

TUG PROJ. 3106078-02  
 PLOT DATE 7/20/2007 8:07:21 AM  
 FILE NAME p:\100\District\Comp Creek Revised.WG 2\100\1\sec.dgn

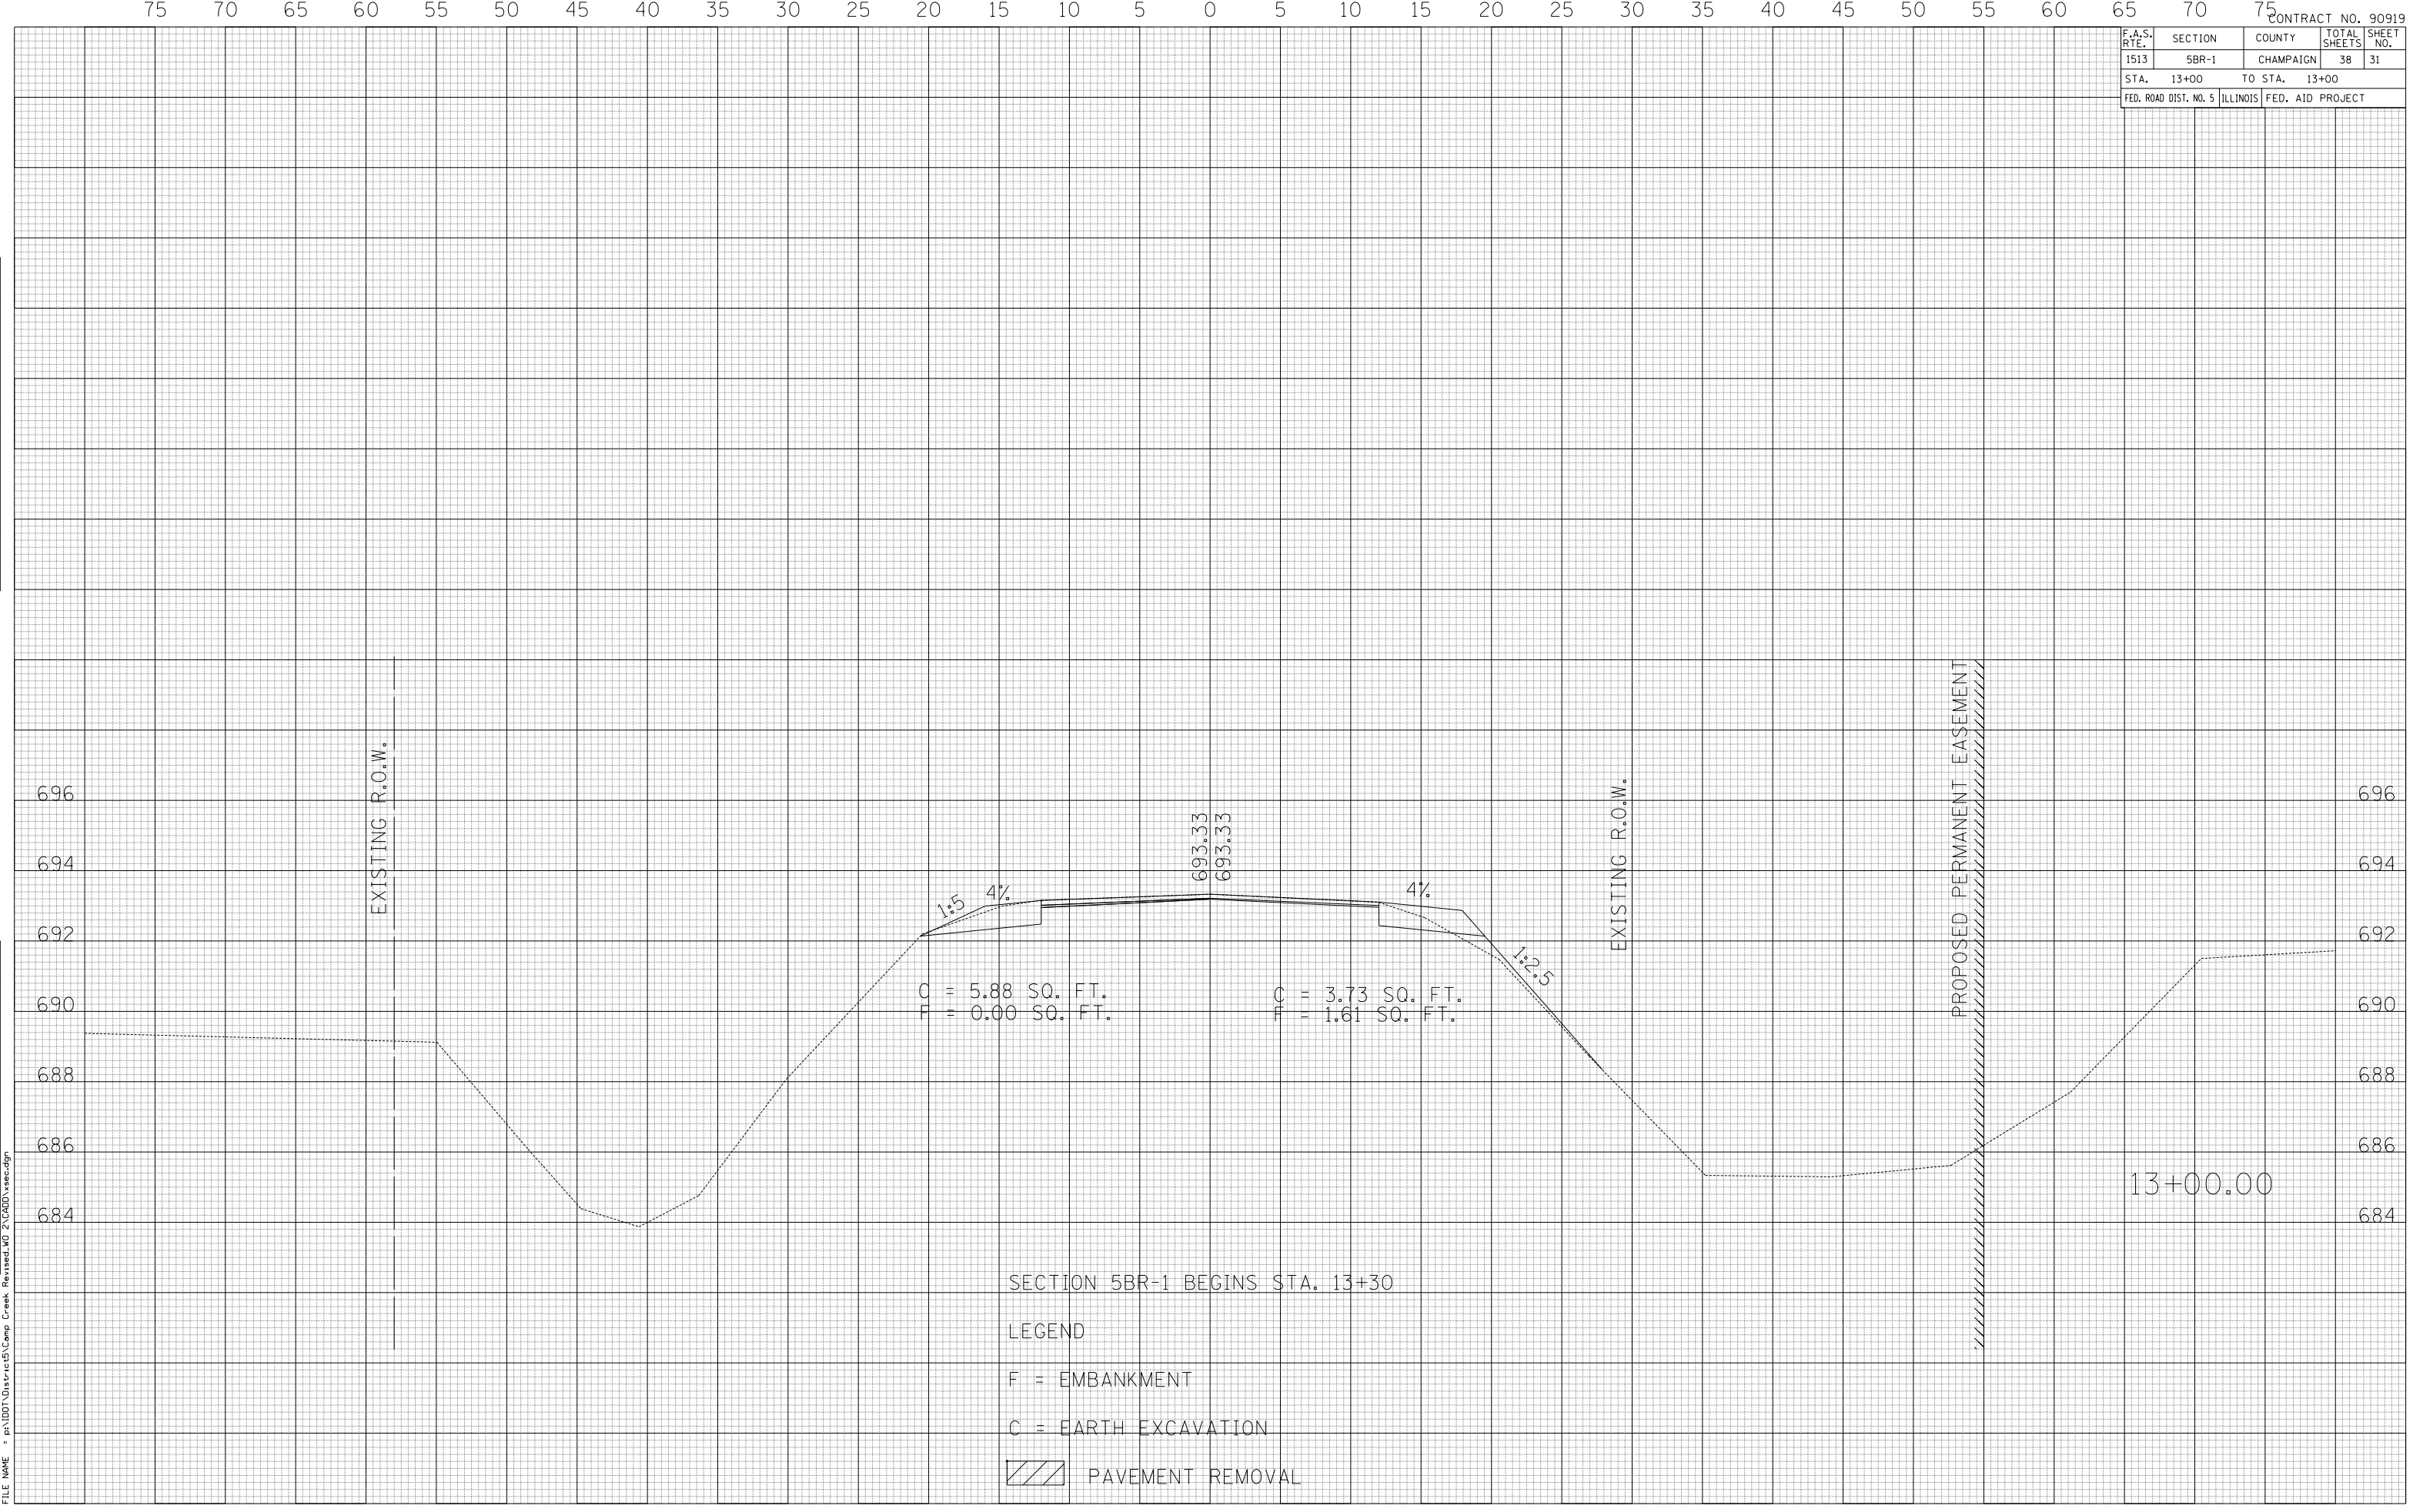

SECTION 5BR-1 BEGINS STA. 13+30

- LEGEND
- F = EMBANKMENT
  - C = EARTH EXCAVATION
  - PAVEMENT REMOVAL