


F.A.P. RTE.	SECTION	COUNTY	TOTAL SHEETS	SHEET NO.
327	151-231B-3	Lawrence	56	56
STA. _____		TO STA. _____		
FED. ROAD DIST. NO. _____ ILLINOIS FED. AID PROJECT				

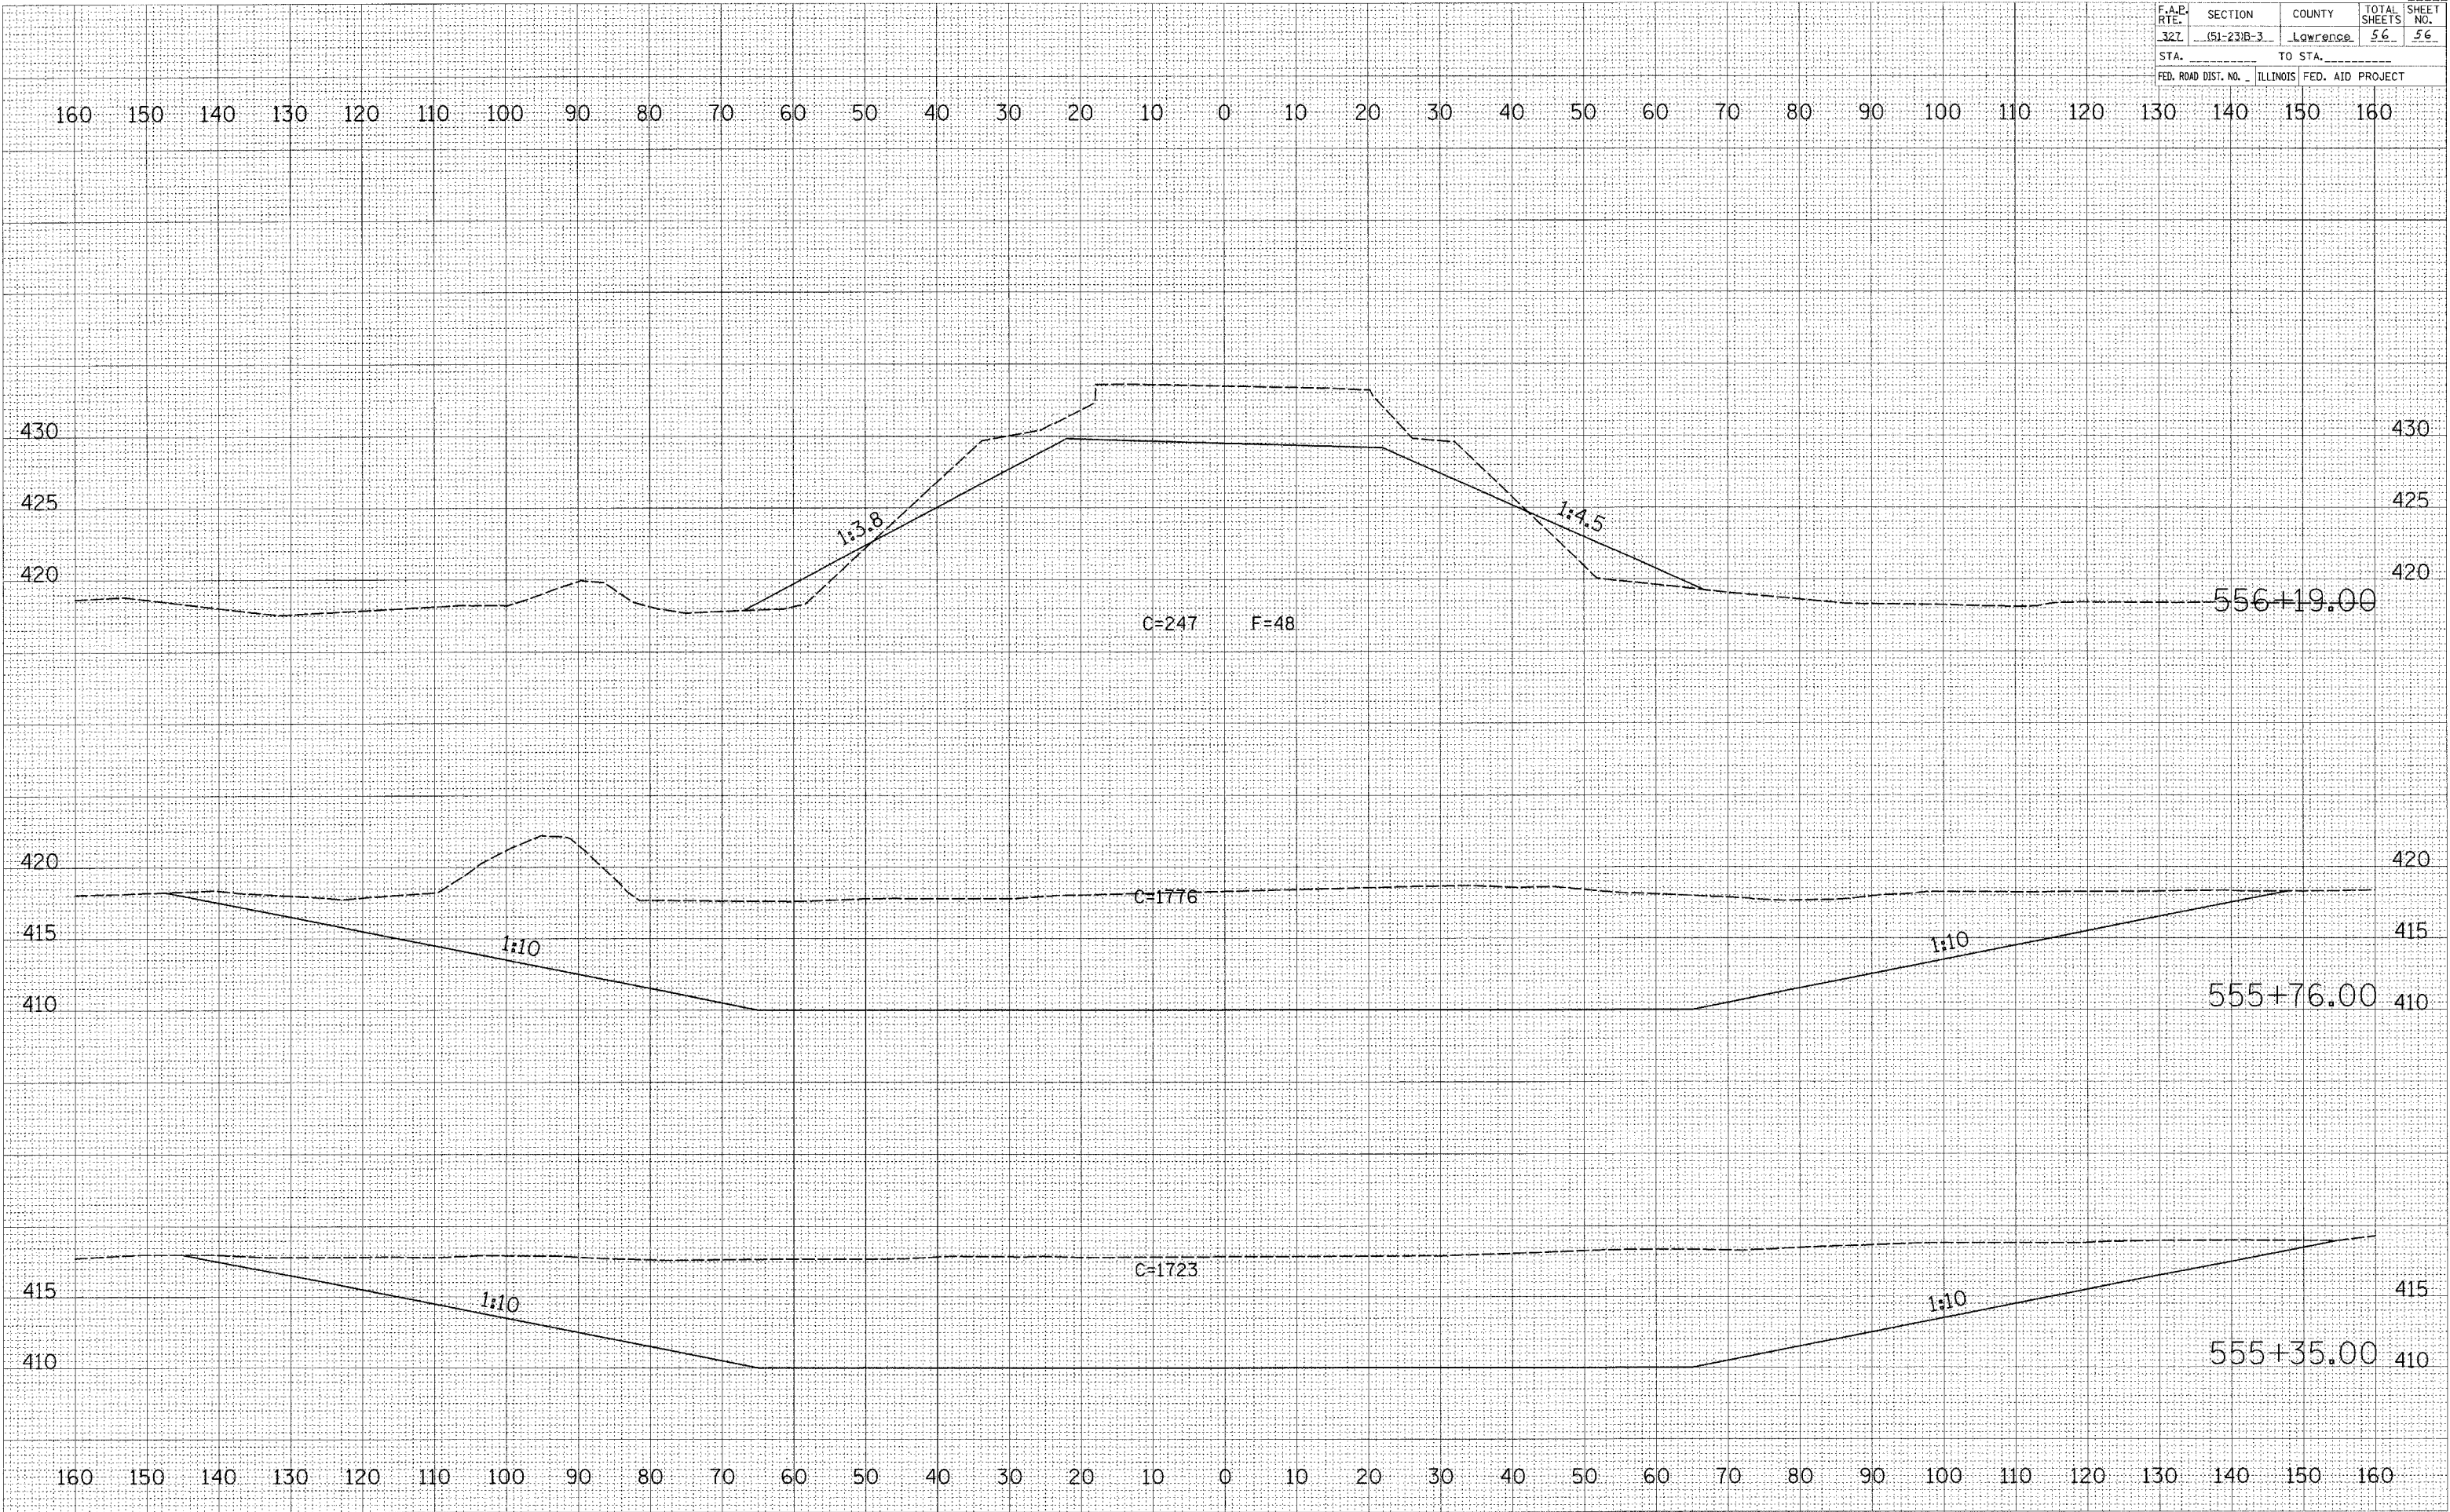

CHANNEL EXCAVATION

FINAL	DATE
SURVEY	BY
NOTE BOOK	
AREAS CHECKED	

ORIGINAL	DATE
SURVEY	BY
NOTE BOOK	
AREAS CHECKED	

PLOT DATE = 8/17/2007
 FILE NAME = c:\proj\jacob\94967\151-231B-3\555+35.dwg
 PLOT SCALE = 1/8" = 10.0000' / 1" IN.
 USER NAME = jacob