


FINAL SURVEY	DATE
SURVEYED	
PLOTTED	
NOTED	
BY	
NO.	

ORIGINAL SURVEY	DATE
SURVEYED	
PLOTTED	
NOTED	
BY	
NO.	

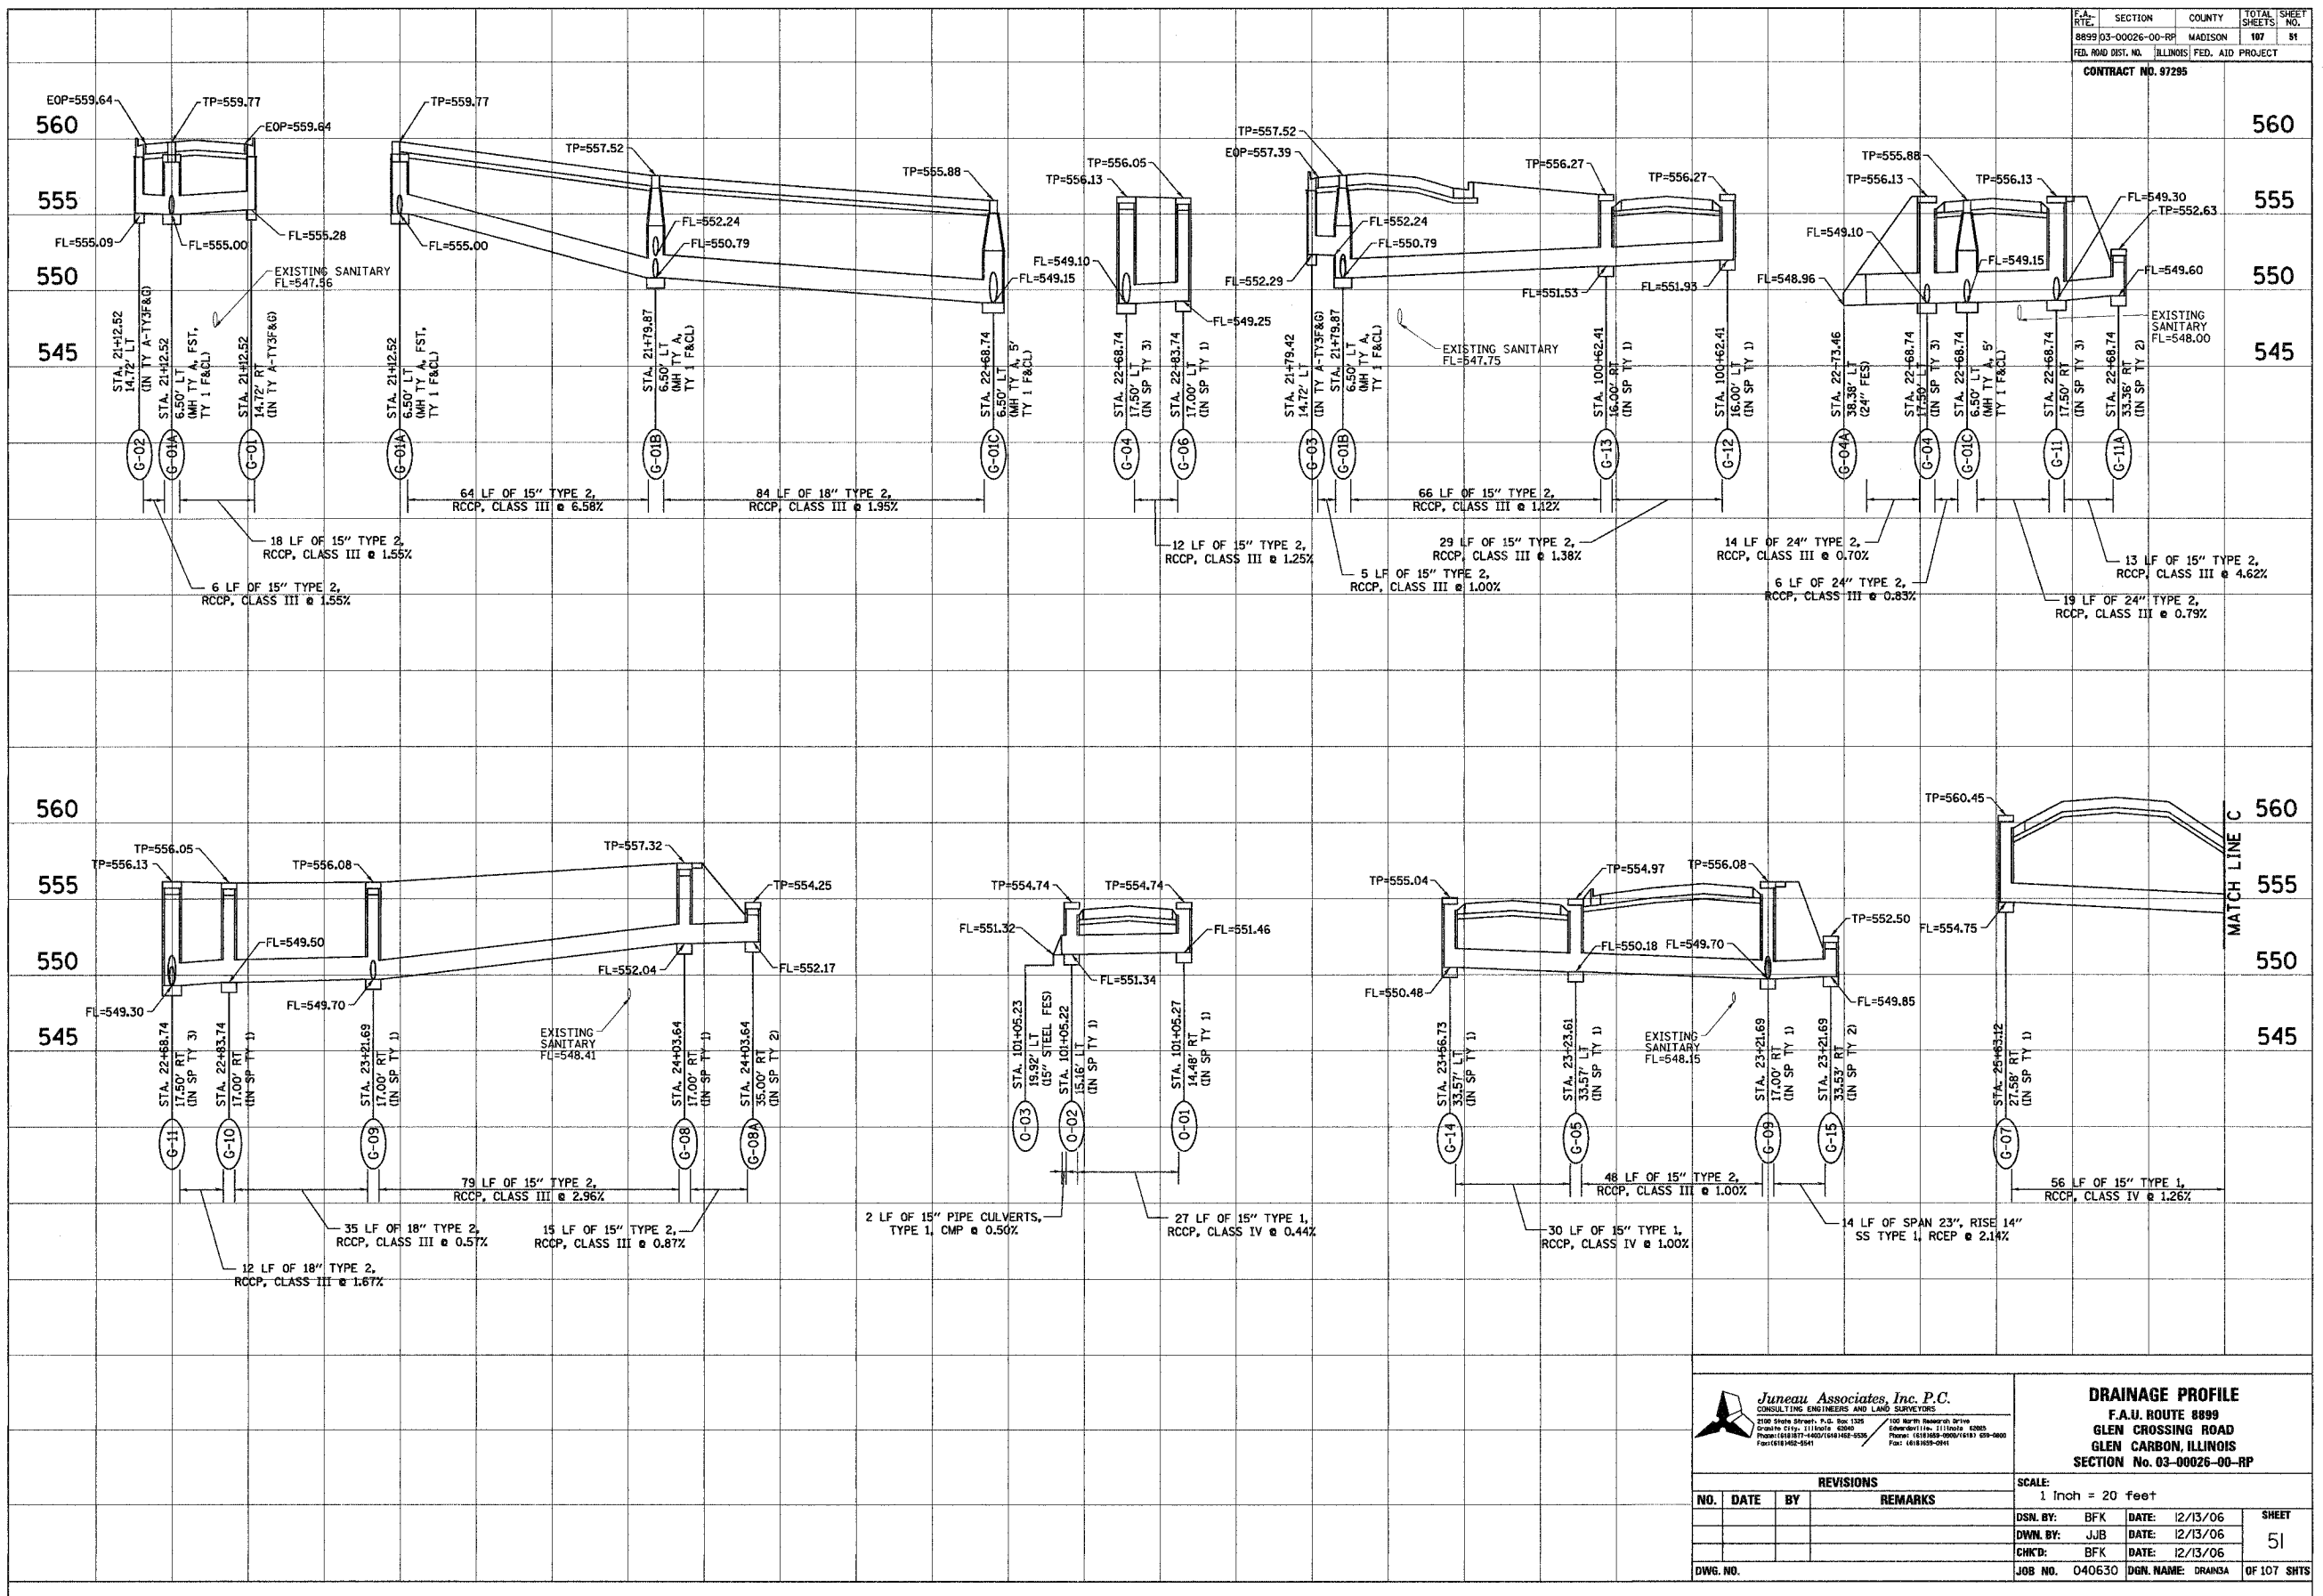

Juneau Associates, Inc. P.C.
 CONSULTING ENGINEERS AND LAND SURVEYORS
 2100 State Street, P.O. Box 1325

DRAINAGE PROFILE
 F.A.U. ROUTE 8899
 GLEN CROSSING ROAD
 GLEN CARBON, ILLINOIS
 SECTION No. 03-00026-00-RP

REVISIONS				SCALE:
NO.	DATE	BY	REMARKS	1 Inch = 20 feet
DSN. BY: BFK			DATE: 12/13/06	SHEET 51
DWN. BY: JJB			DATE: 12/13/06	
CHKD: BFK			DATE: 12/13/06	
JOB NO. 040630				DGN. NAME: DRANKA
DWG. NO.				OF 107 SHTS