


FINAL SURVEY	DATE
SURVEY	BY
NOTED	
BOOK	
DATE	
AREAS	
CHECKED	
NO.	

ORIGINAL SURVEY	DATE
SURVEY	BY
NOTED	
BOOK	
DATE	
AREAS	
CHECKED	
NO.	

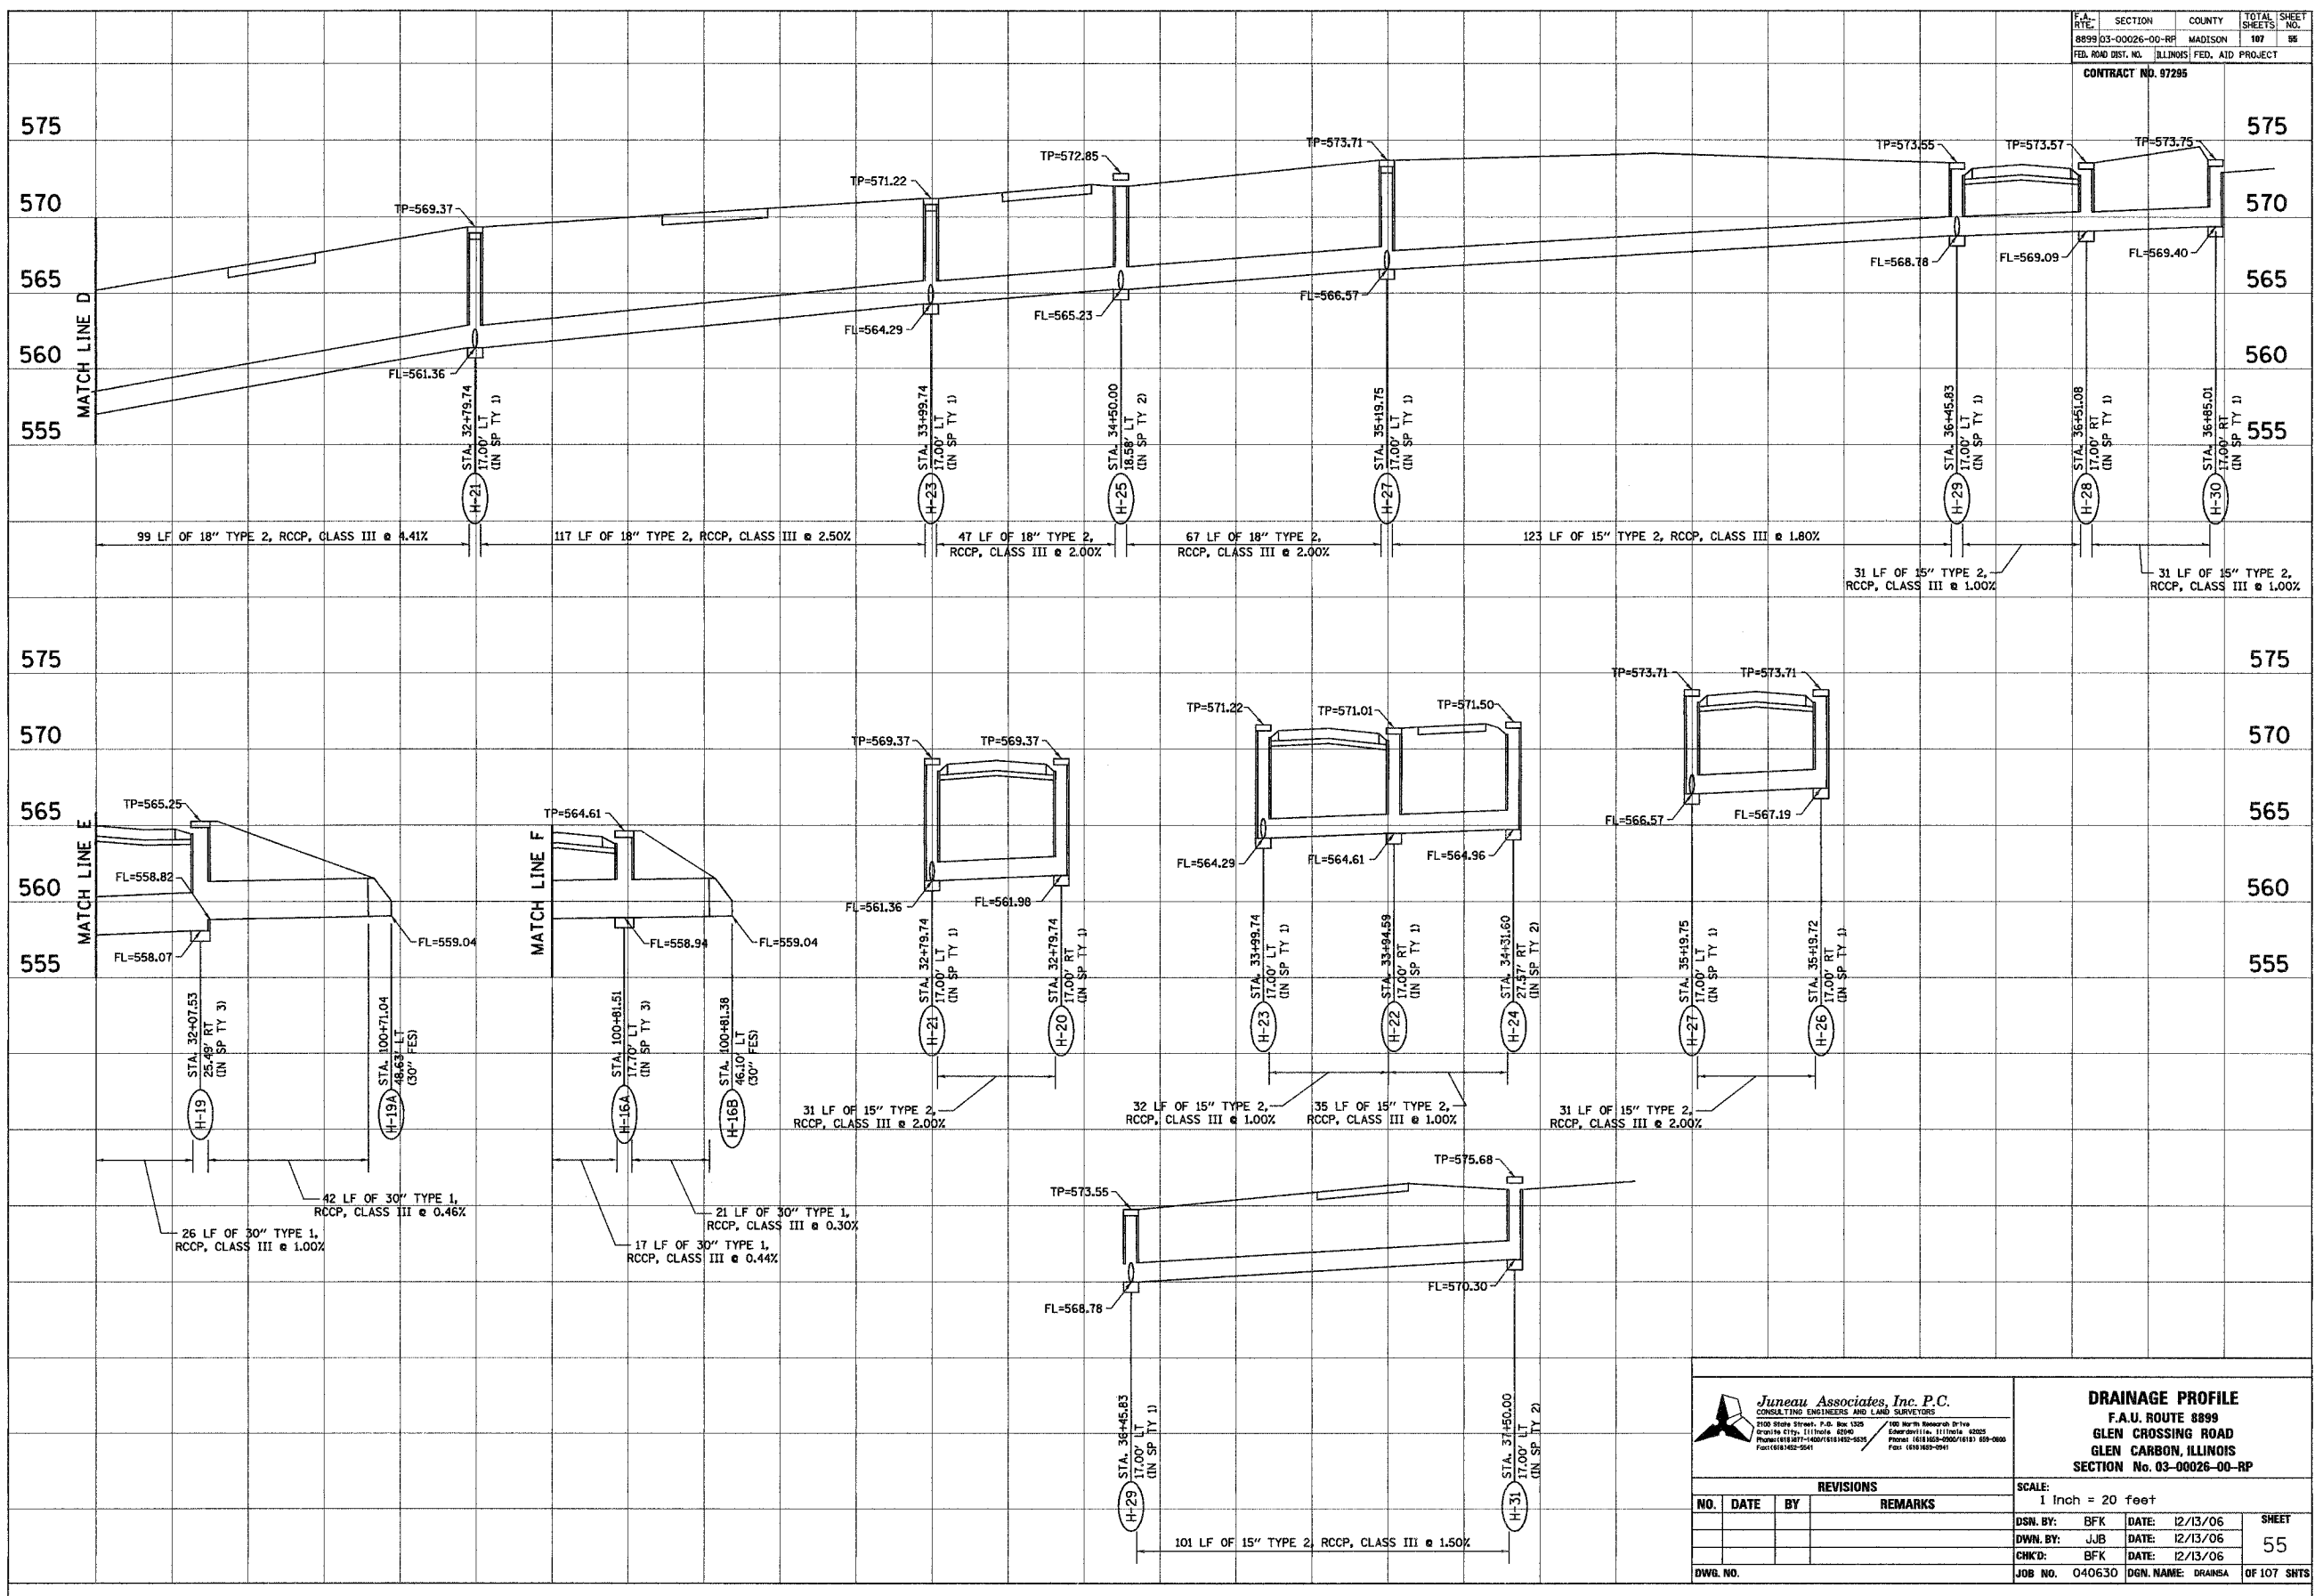

Juneau Associates, Inc. P.C.
 CONSULTING ENGINEERS AND LAND SURVEYORS
 2100 State Street, P.O. Box 1325
 Granite City, Illinois 62040
 Phone: (618) 877-4400 FAX: (618) 877-4401
 100 North Macarthur Drive
 Edwardsville, Illinois 62025
 Phone: (618) 820-0000 FAX: (618) 820-0001

DRAINAGE PROFILE
 F.A.U. ROUTE 8899
 GLEN CROSSING ROAD
 GLEN CARBON, ILLINOIS
 SECTION No. 03-00026-00-RP

REVISIONS			
NO.	DATE	BY	REMARKS

SCALE: 1 Inch = 20 feet			
DSN. BY:	BFK	DATE:	12/13/06
DWN. BY:	JJB	DATE:	12/13/06
CHK'D:	BFK	DATE:	12/13/06
DWG. NO.	JOB NO. 040630	DGN. NAME:	DRANSA
SHEET			55
OF 107 SHTS			