




FINAL SURVEYED	BY	DATE
SURVEY PLOTTED		
NOTE BOOK		
TEMPLATE		
AREAS CHECKED		
NO.		

ORIGINAL SURVEYED	BY	DATE
SURVEY PLOTTED		
NOTE BOOK		
TEMPLATE		
AREAS CHECKED		
NO.		

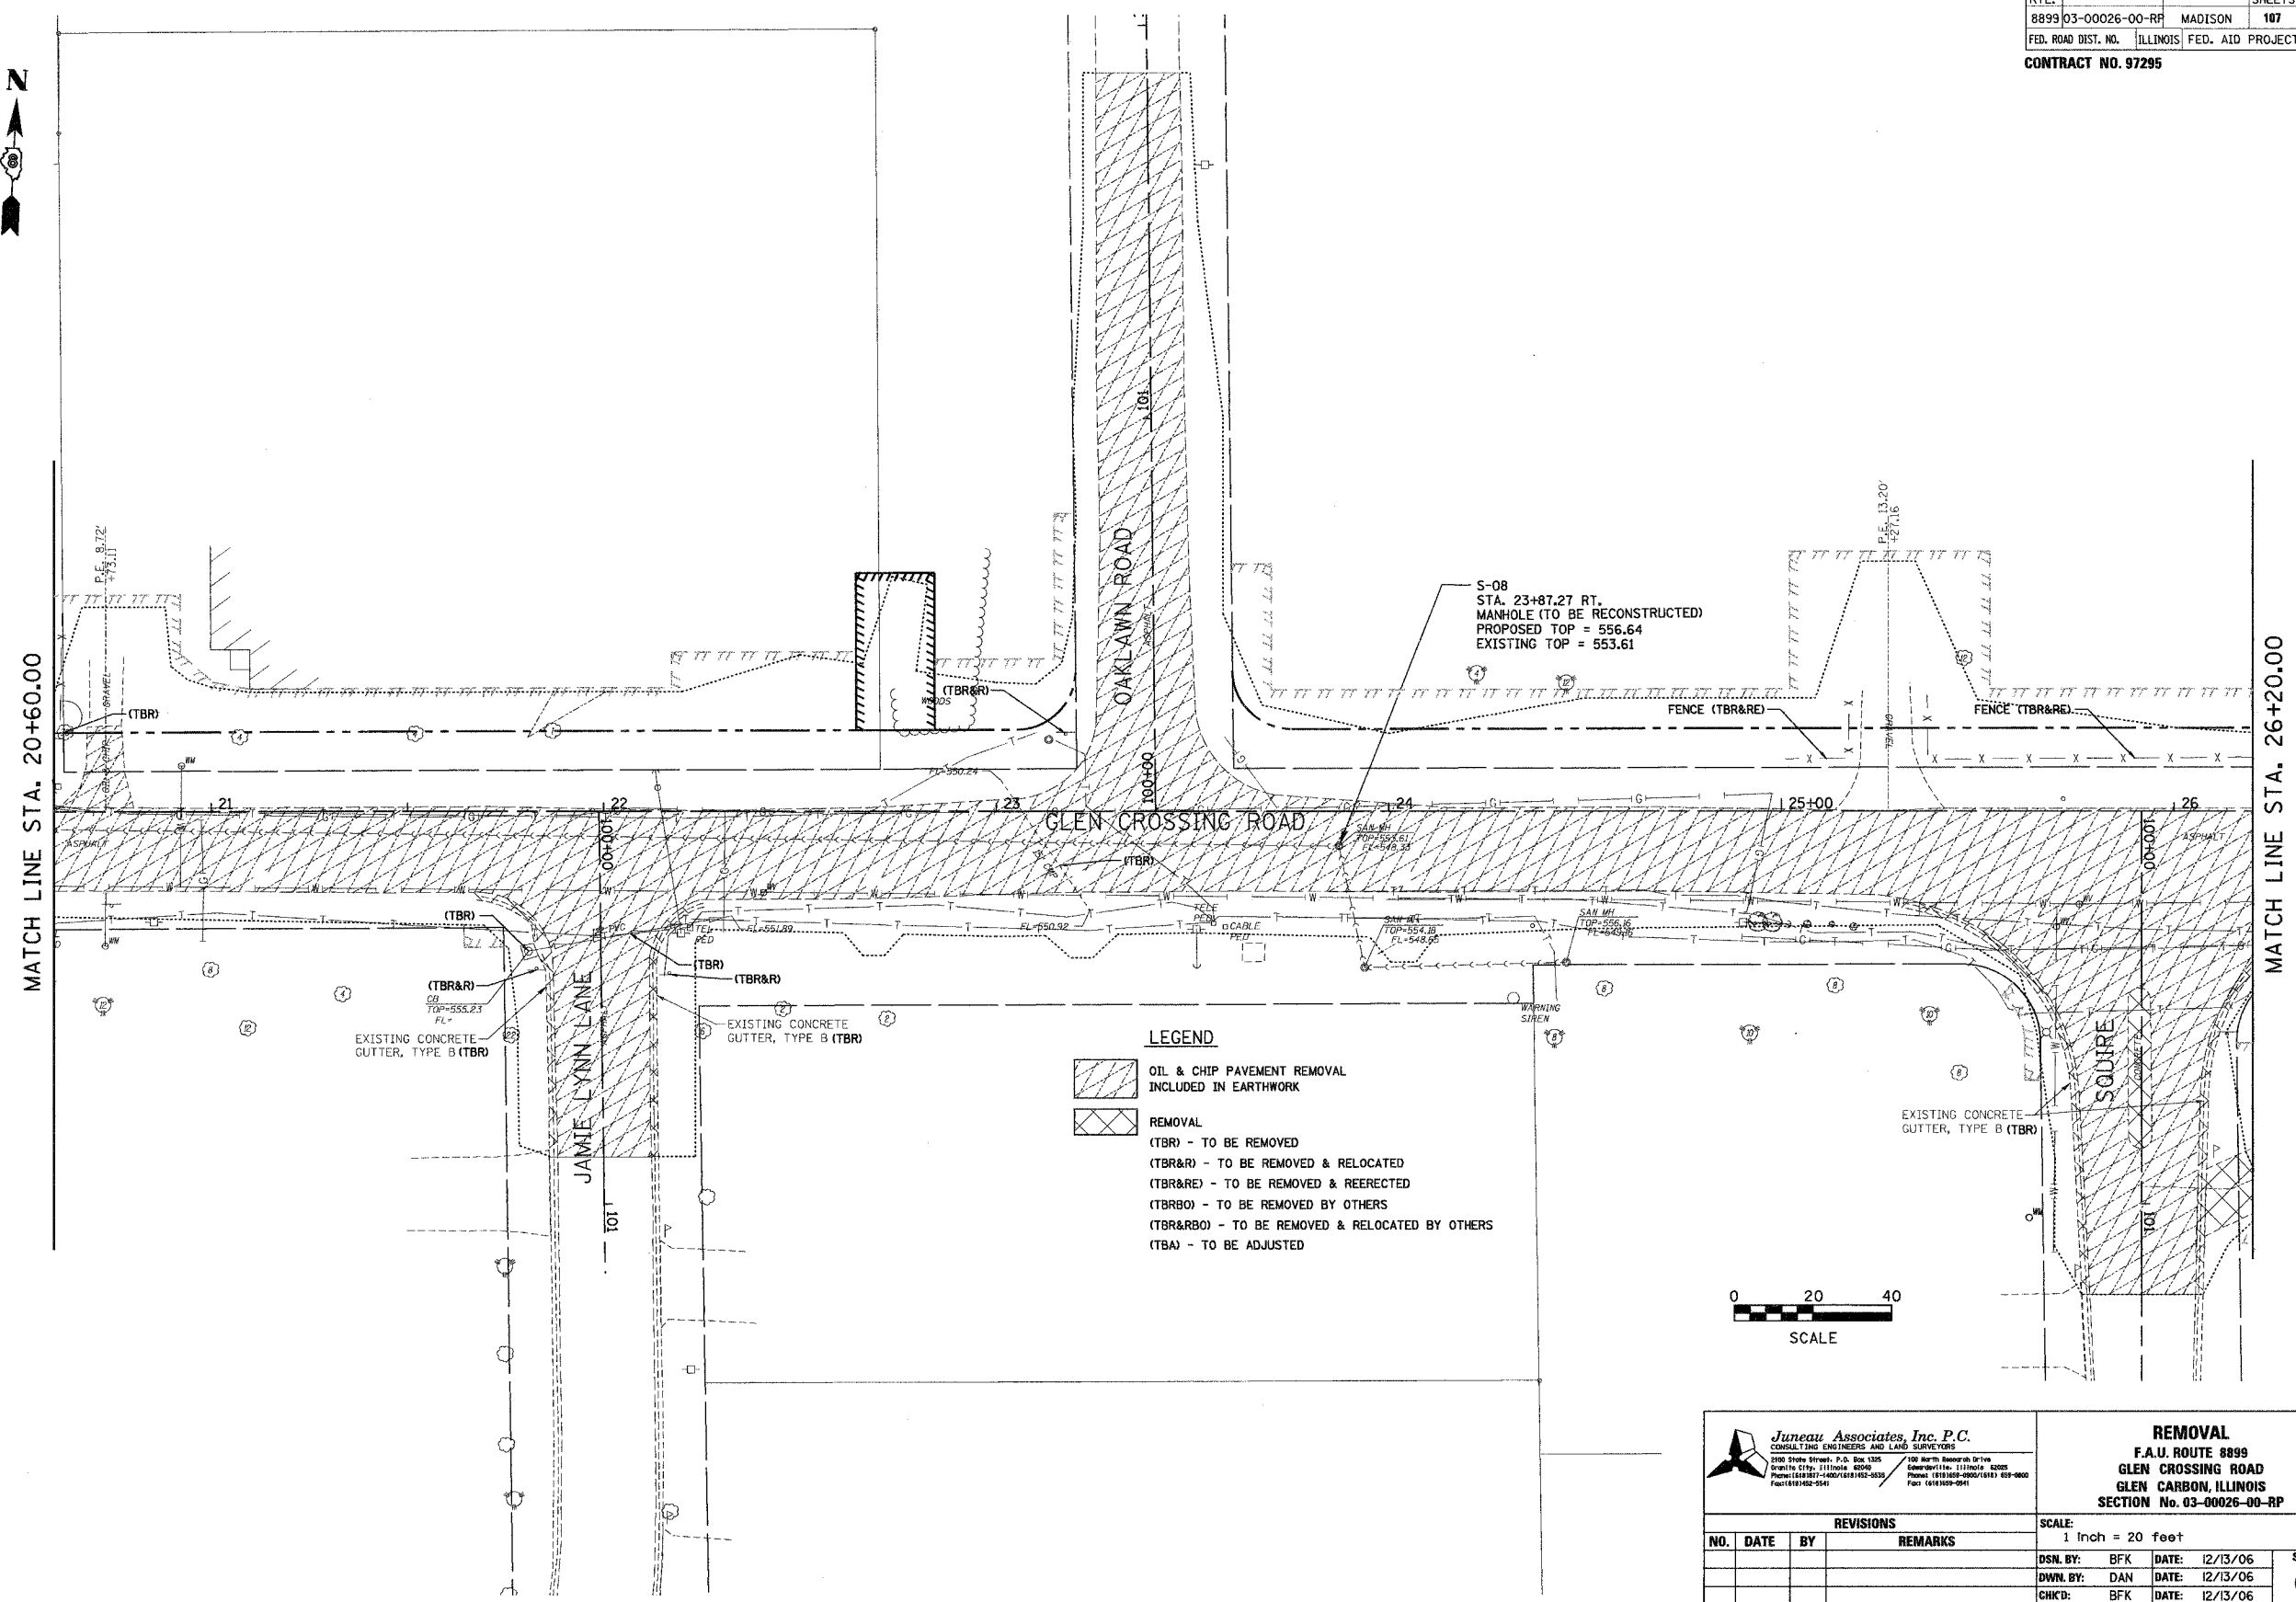

LEGEND

OIL & CHIP PAVEMENT REMOVAL INCLUDED IN EARTHWORK

REMOVAL

(TBR) - TO BE REMOVED


(TBR&R) - TO BE REMOVED & RELOCATED

(TBR&RE) - TO BE REMOVED & REERECTED

(TBRBO) - TO BE REMOVED BY OTHERS

(TBR&RBO) - TO BE REMOVED & RELOCATED BY OTHERS

(TBA) - TO BE ADJUSTED

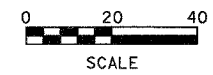

<p>Junear Associates, Inc. P.C. CONSULTING ENGINEERS AND LAND SURVEYORS</p> <p>2000 State Street, P.O. Box 1305 Grant to City, Illinois 62400 Phone: (618) 387-4400 / (618) 387-0329 Fax: (618) 387-2541</p> <p>100 North Goodrich Drive Gooderhome, Illinois 62401 Phone: (618) 387-0900 / (618) 387-0900 Fax: (618) 387-0901</p>		<p align="center">REMOVAL</p> <p align="center">F.A.U. ROUTE 8899 GLEN CROSSING ROAD GLEN CARBON, ILLINOIS SECTION No. 03-00026-00-RP</p>																									
<p align="center">REVISIONS</p> <table border="1"> <thead> <tr> <th>NO.</th> <th>DATE</th> <th>BY</th> <th>REMARKS</th> </tr> </thead> <tbody> <tr> <td> </td> <td> </td> <td> </td> <td> </td> </tr> <tr> <td> </td> <td> </td> <td> </td> <td> </td> </tr> </tbody> </table>		NO.	DATE	BY	REMARKS									<p>SCALE: 1 inch = 20 feet</p> <table border="1"> <tr> <td>DSN. BY:</td> <td>BFK</td> <td>DATE:</td> <td>12/13/06</td> </tr> <tr> <td>DWN. BY:</td> <td>DAN</td> <td>DATE:</td> <td>12/13/06</td> </tr> <tr> <td>CHK'D:</td> <td>BFK</td> <td>DATE:</td> <td>12/13/06</td> </tr> </table>		DSN. BY:	BFK	DATE:	12/13/06	DWN. BY:	DAN	DATE:	12/13/06	CHK'D:	BFK	DATE:	12/13/06
NO.	DATE	BY	REMARKS																								
DSN. BY:	BFK	DATE:	12/13/06																								
DWN. BY:	DAN	DATE:	12/13/06																								
CHK'D:	BFK	DATE:	12/13/06																								
<p>DWG. NO.</p>		<p>JOB NO. 040630 DGN. NAME: REM3 OF 107 SHTS</p>																									