



F.A.U. RTE.	SECTION	COUNTY	TOTAL SHEETS	SHEET NO.
8899 03-00026-00-RH		MADISON	107	91
FED. ROAD DIST. NO. ILLINOIS		FED. AID PROJECT		
CONTRACT NO. 97295				

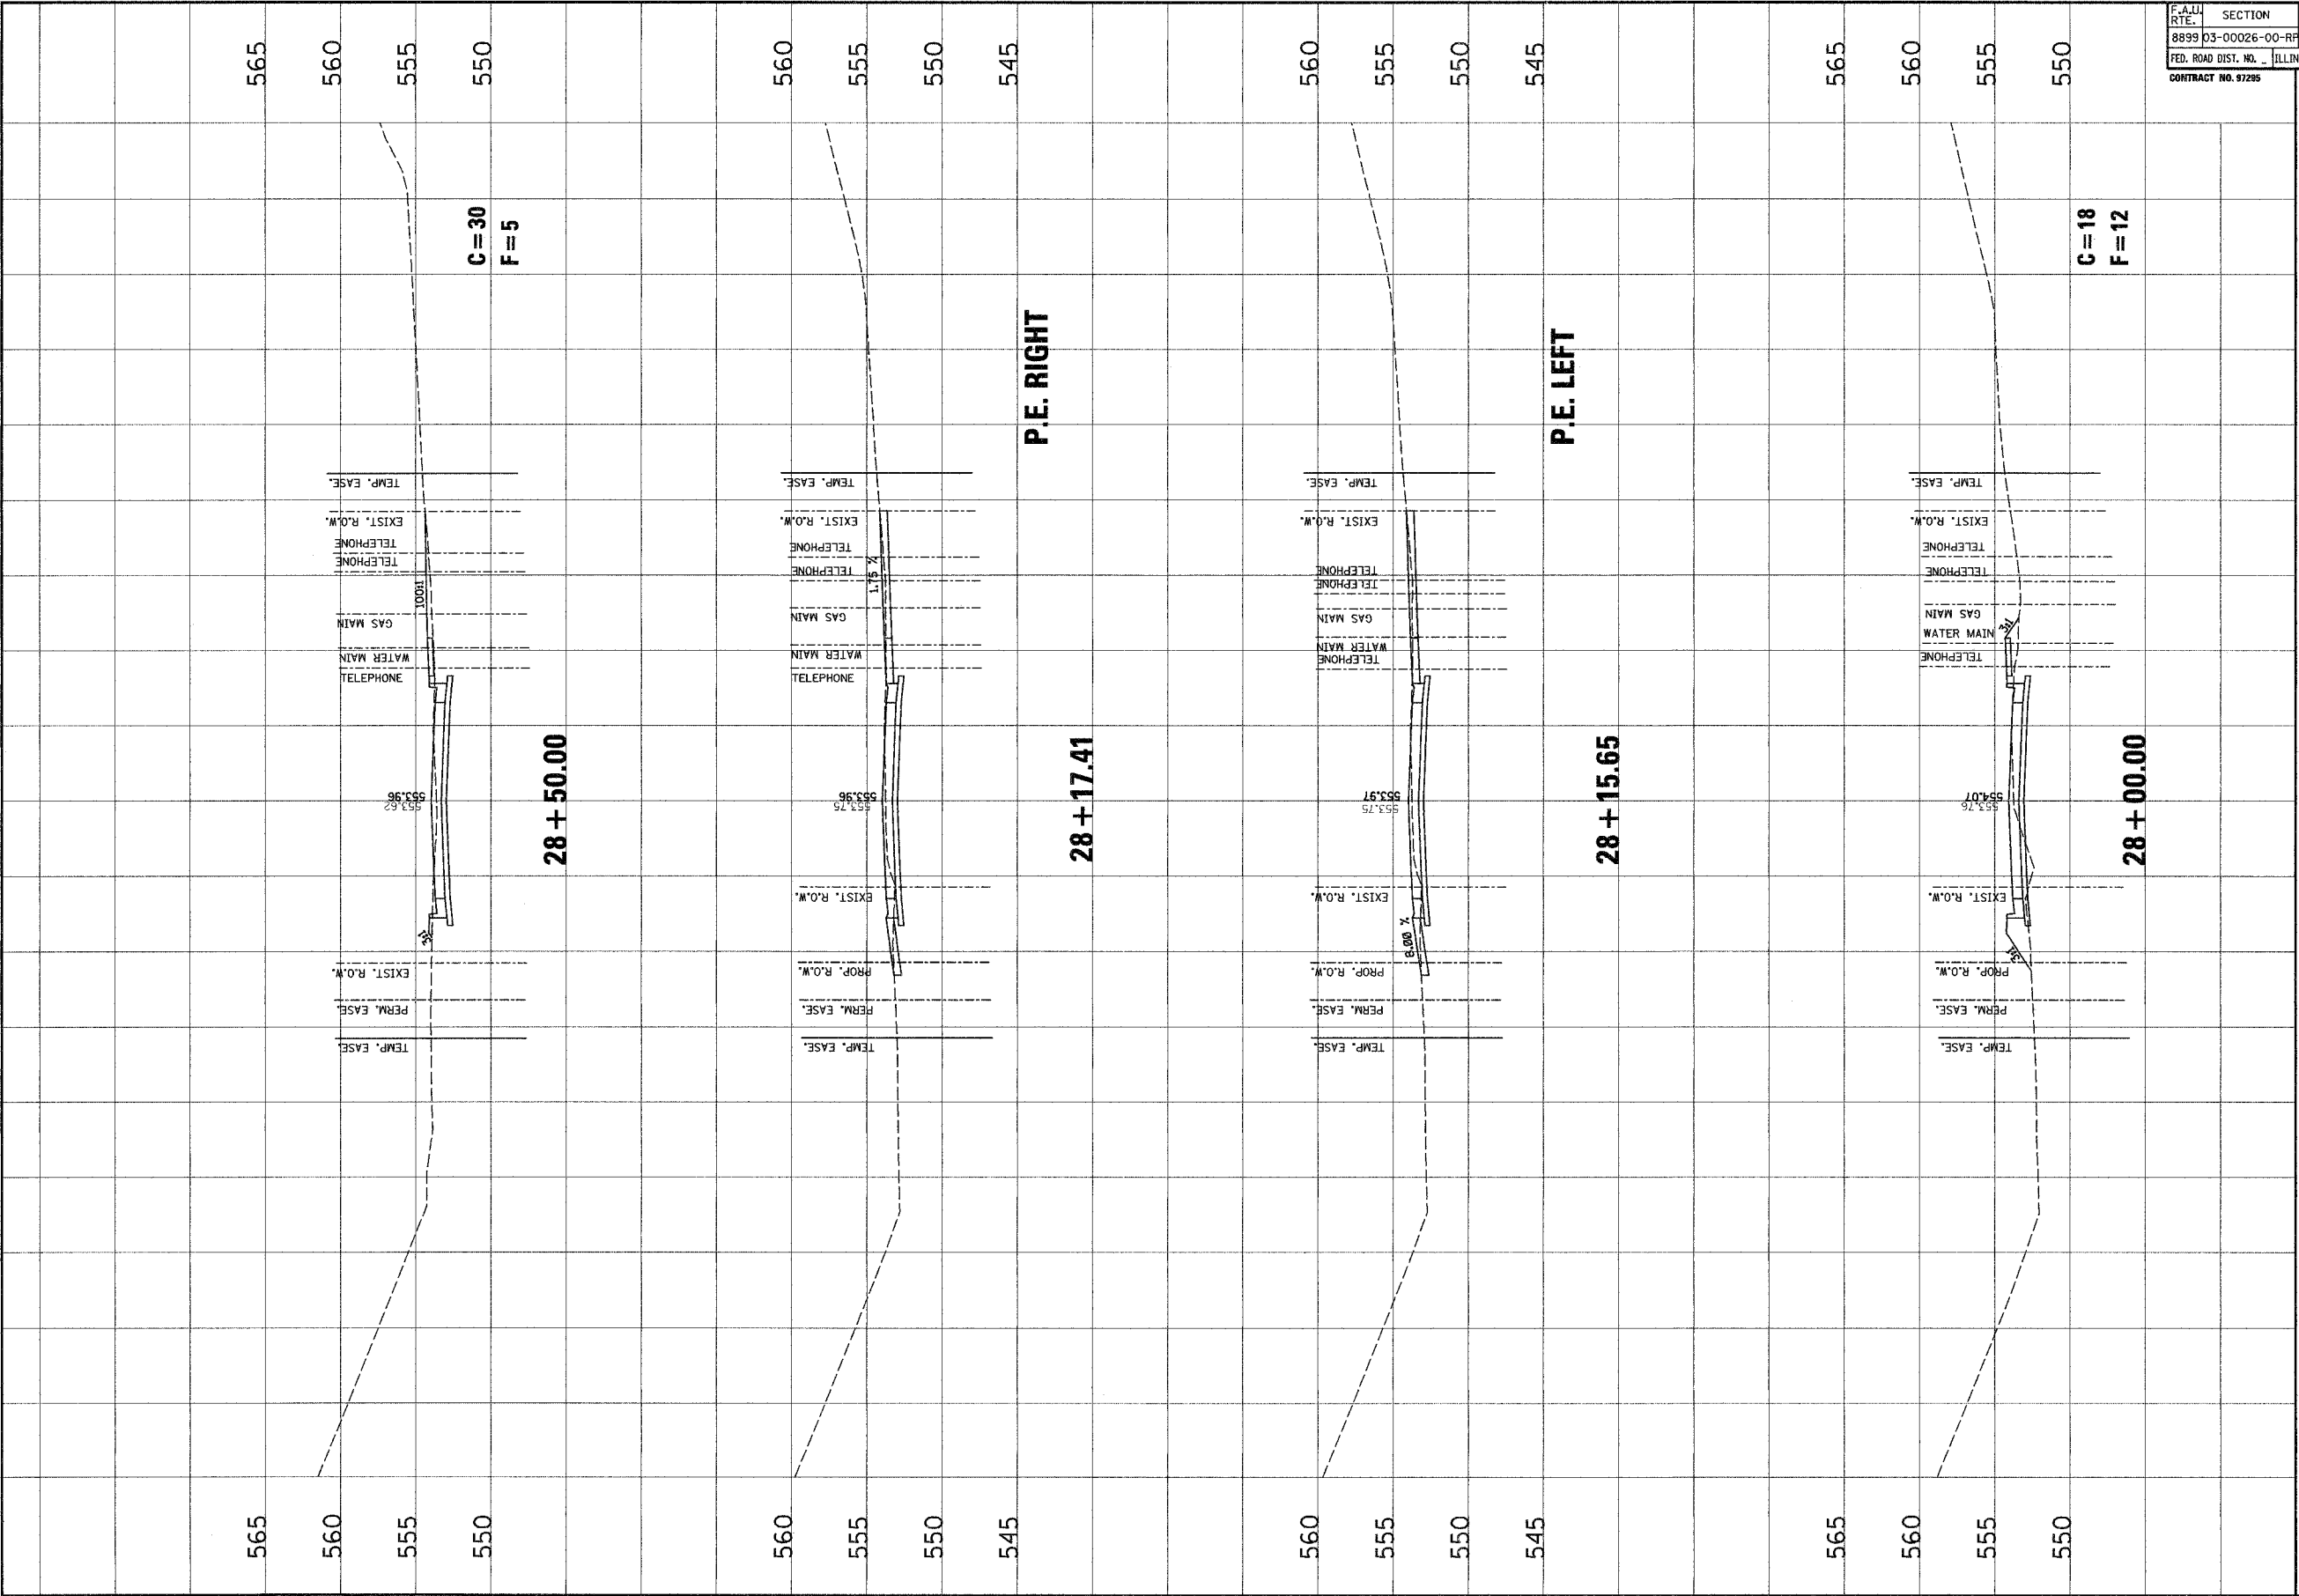

NO.	DATE	BY	REVISIONS	REMARKS


**Junear Associates, Inc. P.C.**  

CLIENT/PROJECT :  
**GLEN CROSSING ROAD IMPROVEMENT**  
 SECTION No. 03-00026-00-RP

**GLEN CROSSING ROAD**  
**CROSS SECTIONS**

DSN: BY: SAS  
 CHK: BY: SAS  
 DES: BY: SAS  
 FOR NO. 030930  
 DATE: 12/12/06  
 SCALE: HORIZ. 1 inch = 10 feet  
 VERT. 1 inch = 5 feet  
 SHEET NO.  
 91

OF 107 SHEETS