


F.A.U. RTE.	SECTION	COUNTY	TOTAL SHEETS	SHEET NO.
	05-00054-00-WR	MADISON	110	17
FED. ROAD DIST. NO.	ILLINOIS	FED. AID PROJECT		
CONTRACT NO. 97320				

REFERENCE POINTS

FINAL SURVEY PLOTTED	BY	DATE
NOTE BOOK NO.		
TEMPLATE AREAS CHECKED		

ORIGINAL SURVEY PLOTTED	BY	DATE
NOTE BOOK NO.		
TEMPLATE AREAS CHECKED		

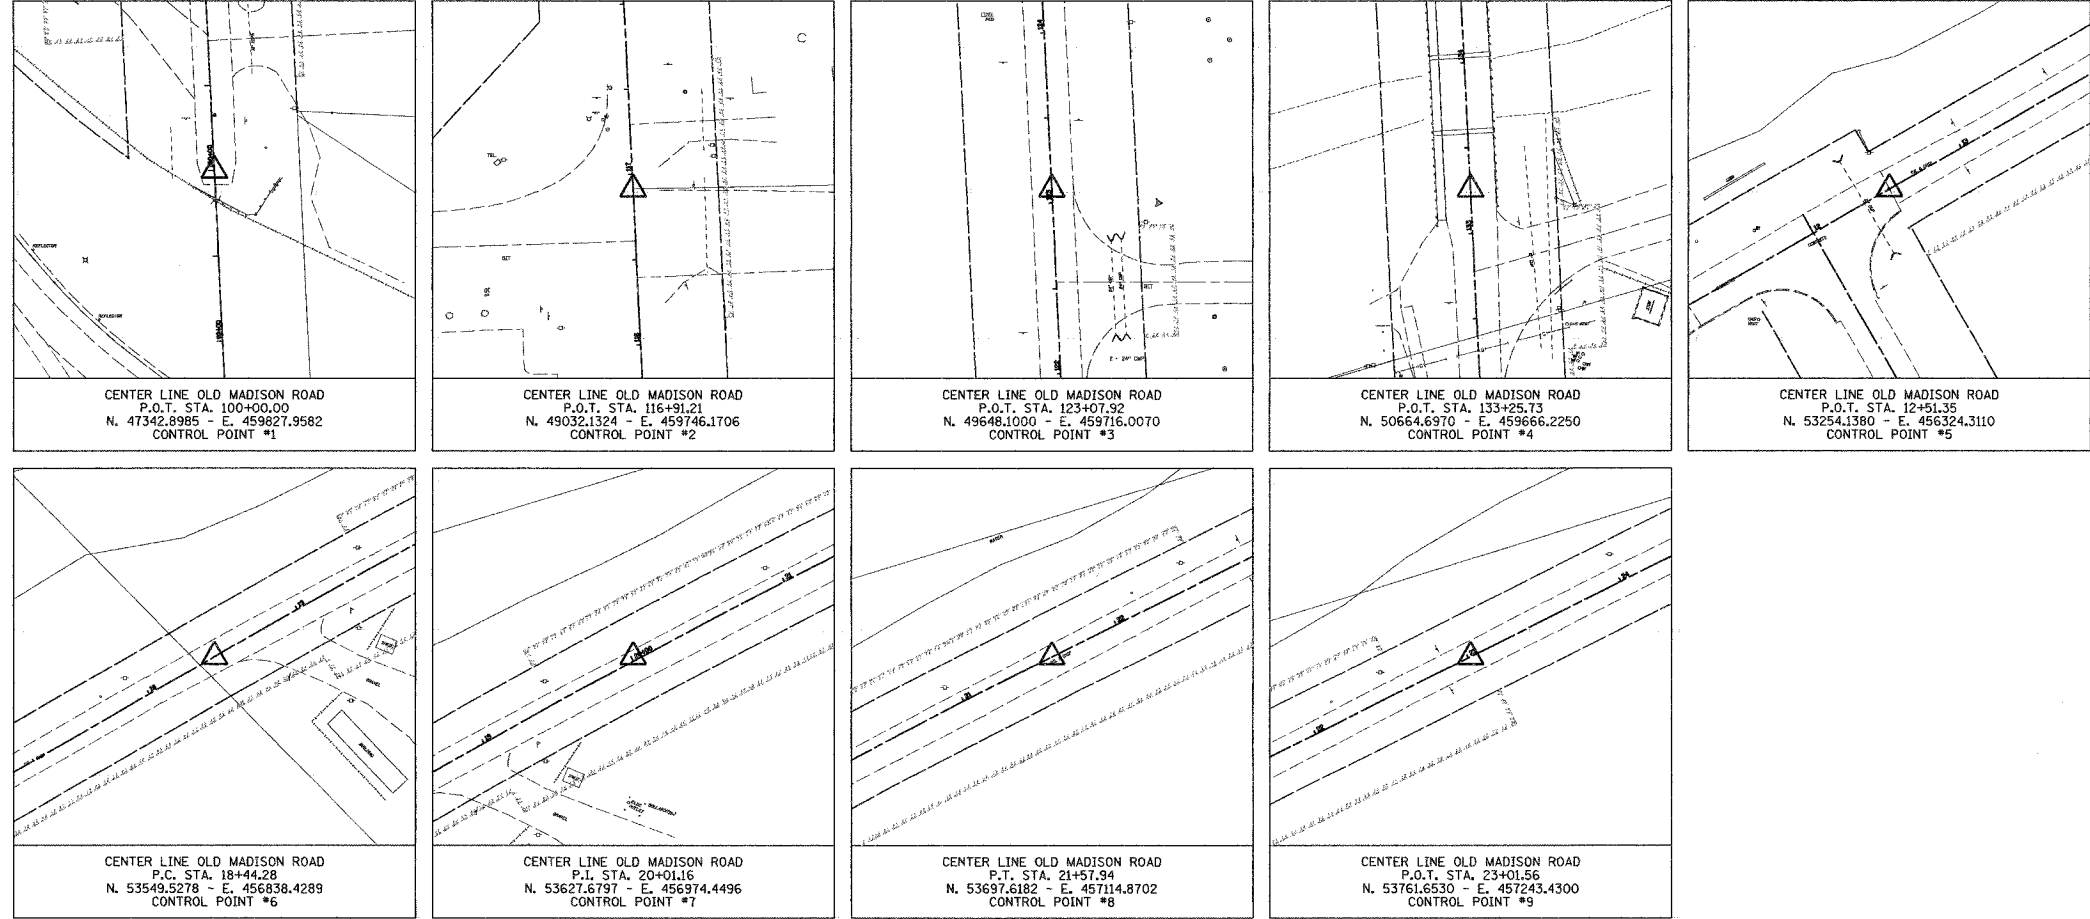

CENTER LINE OLD MADISON ROAD
P.O.T. STA. 100+00.00
N. 47342.8985 - E. 459827.9582
CONTROL POINT #1

CENTER LINE OLD MADISON ROAD
P.O.T. STA. 116+91.21
N. 49032.1324 - E. 459746.1706
CONTROL POINT #2

CENTER LINE OLD MADISON ROAD
P.O.T. STA. 123+07.92
N. 49648.1000 - E. 459716.0070
CONTROL POINT #3

CENTER LINE OLD MADISON ROAD
P.O.T. STA. 133+25.73
N. 50664.6970 - E. 459666.2250
CONTROL POINT #4

CENTER LINE OLD MADISON ROAD
P.O.T. STA. 12+51.35
N. 53254.1380 - E. 456324.3110
CONTROL POINT #5

CENTER LINE OLD MADISON ROAD
P.C. STA. 18+44.28
N. 53549.5278 - E. 456838.4289
CONTROL POINT #6

CENTER LINE OLD MADISON ROAD
P.I. STA. 20+01.16
N. 53627.6797 - E. 456974.4496
CONTROL POINT #7

CENTER LINE OLD MADISON ROAD
P.T. STA. 21+57.94
N. 53697.6182 - E. 457114.8702
CONTROL POINT #8

CENTER LINE OLD MADISON ROAD
P.O.T. STA. 23+01.56
N. 53761.6530 - E. 457243.4300
CONTROL POINT #9

Juneau Associates, Inc. P.C.
CONSULTING ENGINEERS AND LAND SURVEYORS
2100 State Street, P.O. Box 1205
Maitland, IL 60141-0205
Phone: (618) 365-4600/4601/4602-4625
Fax: (618) 365-4641

100 North Research Drive
Edwardsville, IL 62025
Phone: (618) 365-4600/4601/4602-4625
Fax: (618) 365-4641

REFERENCE POINT TIES
COORDINATES AND BENCHMARKS
OLD MADISON ROAD
MADISON, ILLINOIS
SECTION No. 05-00054-00-WR

REVISIONS			SCALE: 1 Inch = 20 feet	
NO.	DATE	BY	REMARKS	
DSN. BY: BFK			DATE: 06/06/07	SHEET
DWN. BY: JJB			DATE: 06/06/07	17
CHKD: BFK			DATE: 06/06/07	
DWG. NO.		JOB NO. E061003	DGN. NAME: TIES	OF 110 SHTS