



REV.	DATE	DESCRIP
△	08/29/2007	FIRST REVIEW
△	XX/XX/XX	XXXXXXXX
△	XX/XX/XX	XXXXXXXX

SHEET TITLE:
**NORTHWEST QUADRANT
LANDSCAPE DETAIL**

PROJECT TITLE:
**DOWNTOWN BELLEVILLE STREETSCAPE PH. 2
CITY OF BELLEVILLE
ST. CLAIR COUNTY, ILLINOIS**

DESIGNED BY: TJM	SHEET
DRAWN BY: CHA/DWK	18
CHECKED BY: TJM	
DATE OF PRELIMINARY: 08/20/2007	
DATE OF FINAL: 09/13/2007	

SHEET NO. 18 OF 48 SHEETS
PROJECT NUMBER 07-0041

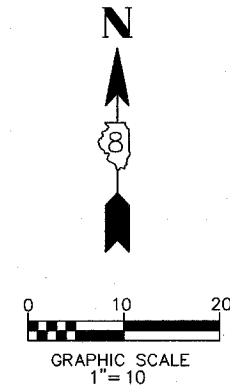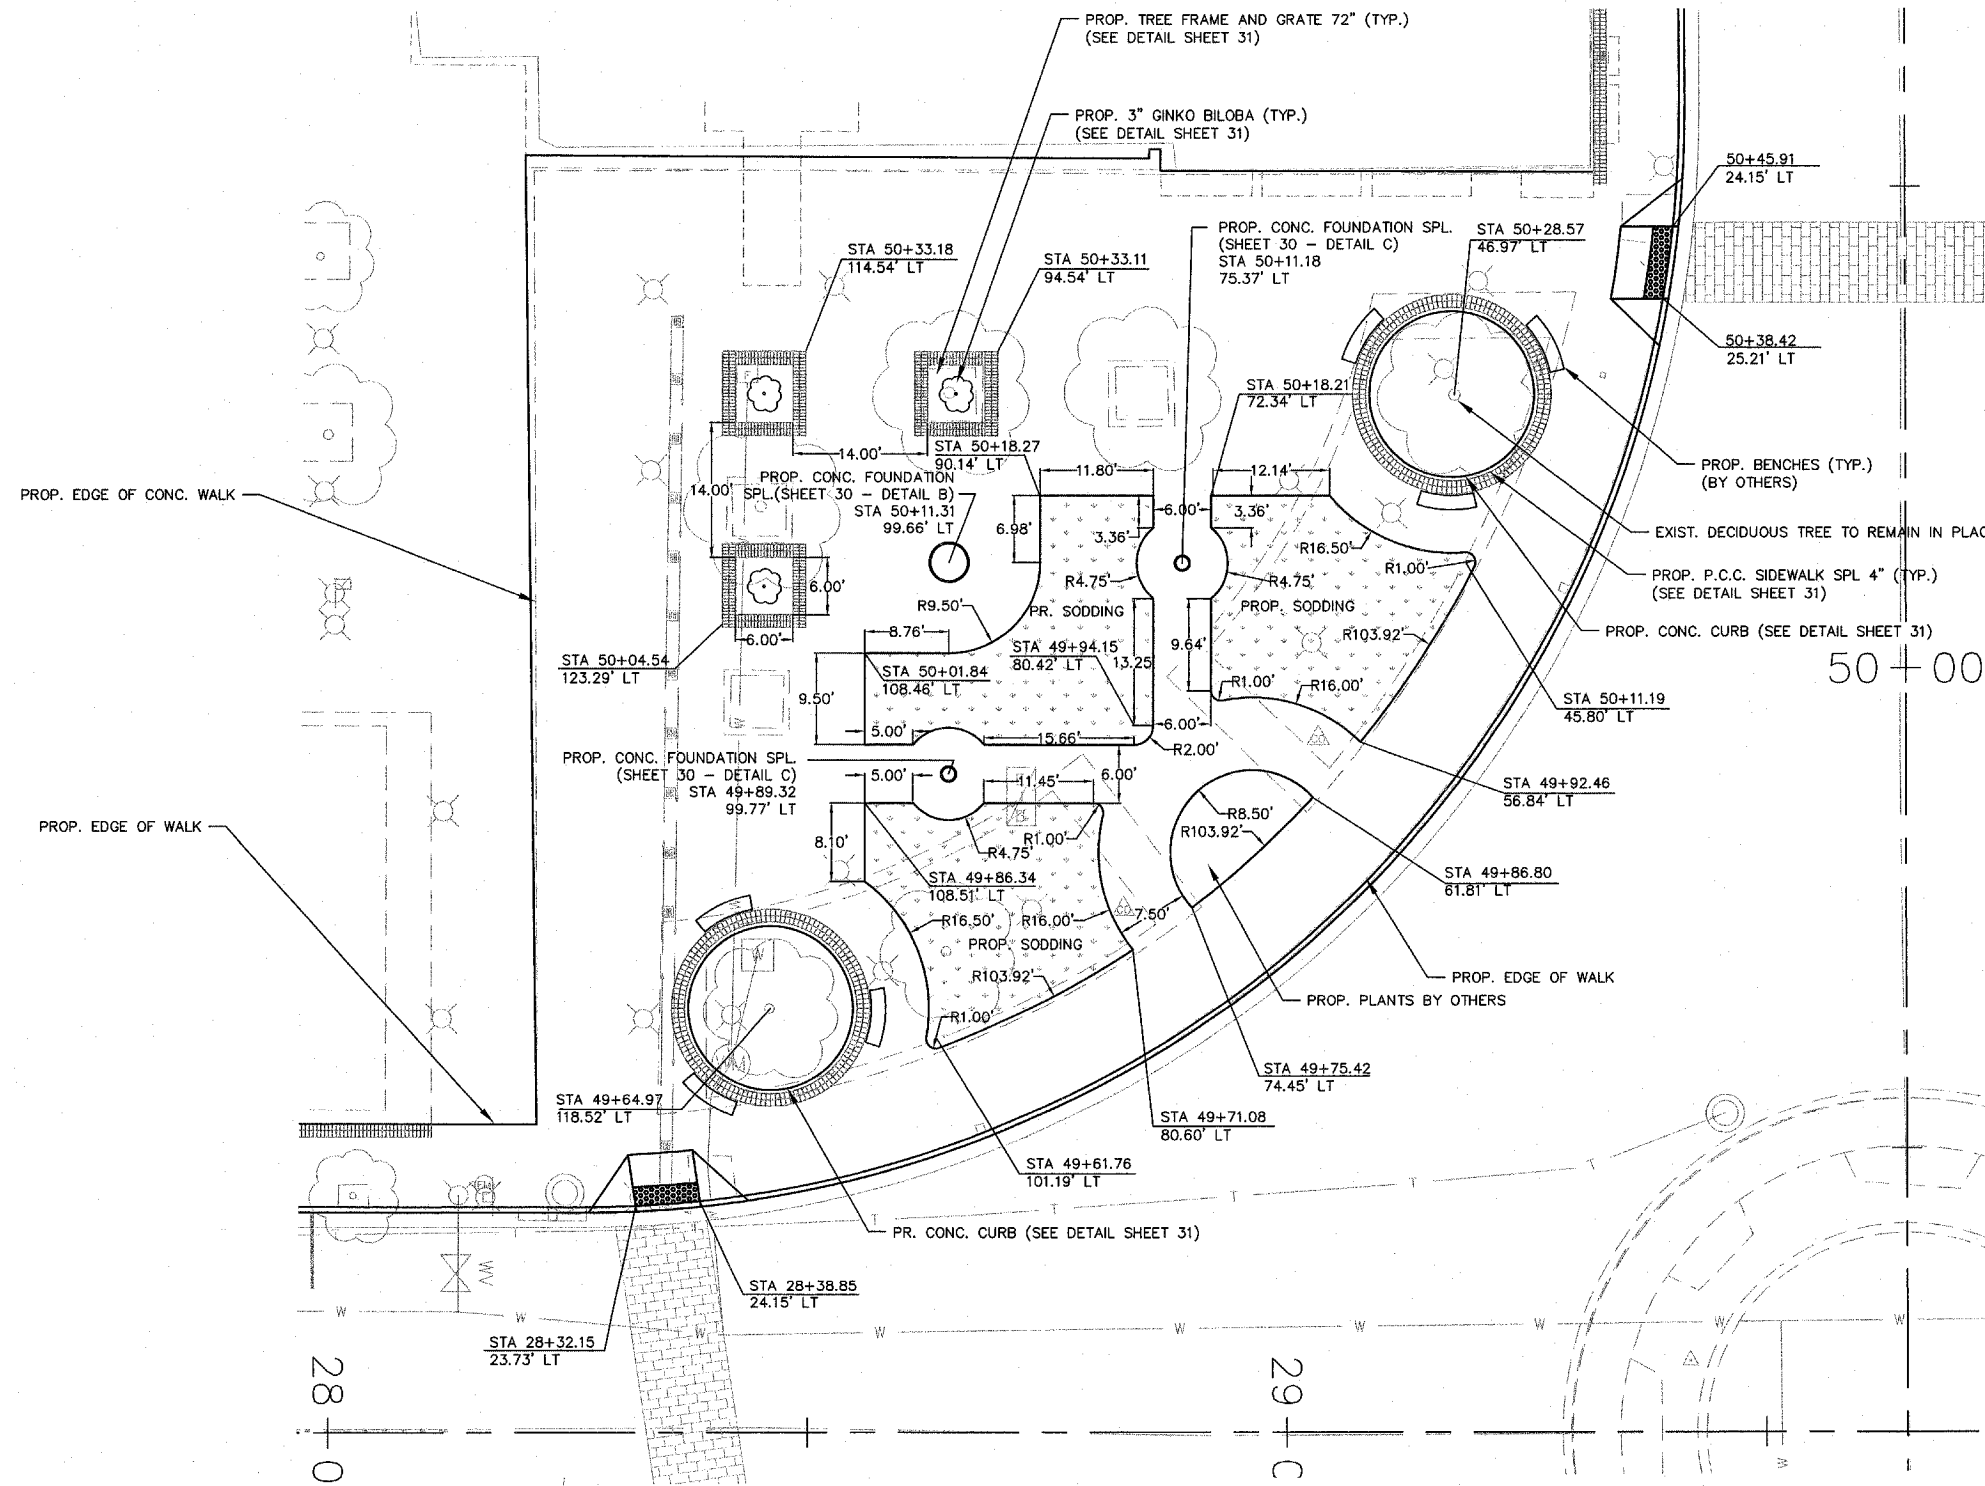

P:\07-0041 Belleville Square\dwg\07-0041LANDSCAPE.dwg 8/17/2007 2:01:35 AM CDT