
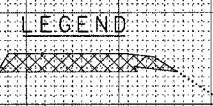


DATE: _____
 BY: _____
 SURVEYED _____
 PLOTTED _____
 TEMPLATE _____
 NOTE BOOK _____
 AREAS CHECKED _____
 NO. _____

DATE: _____
 BY: _____
 SURVEYED _____
 PLOTTED _____
 TEMPLATE _____
 NOTE BOOK _____
 AREAS CHECKED _____
 NO. _____

F.A. RTE.	SECTION	COUNTY	TOTAL SHEETS	SHEET NO.
351	537 R-1	COOK	245	206
STA.		TO STA.		
FED. ROAD DIST. NO.		ILLINOIS FED. AID PROJECT		
CONTRACT # 82880				

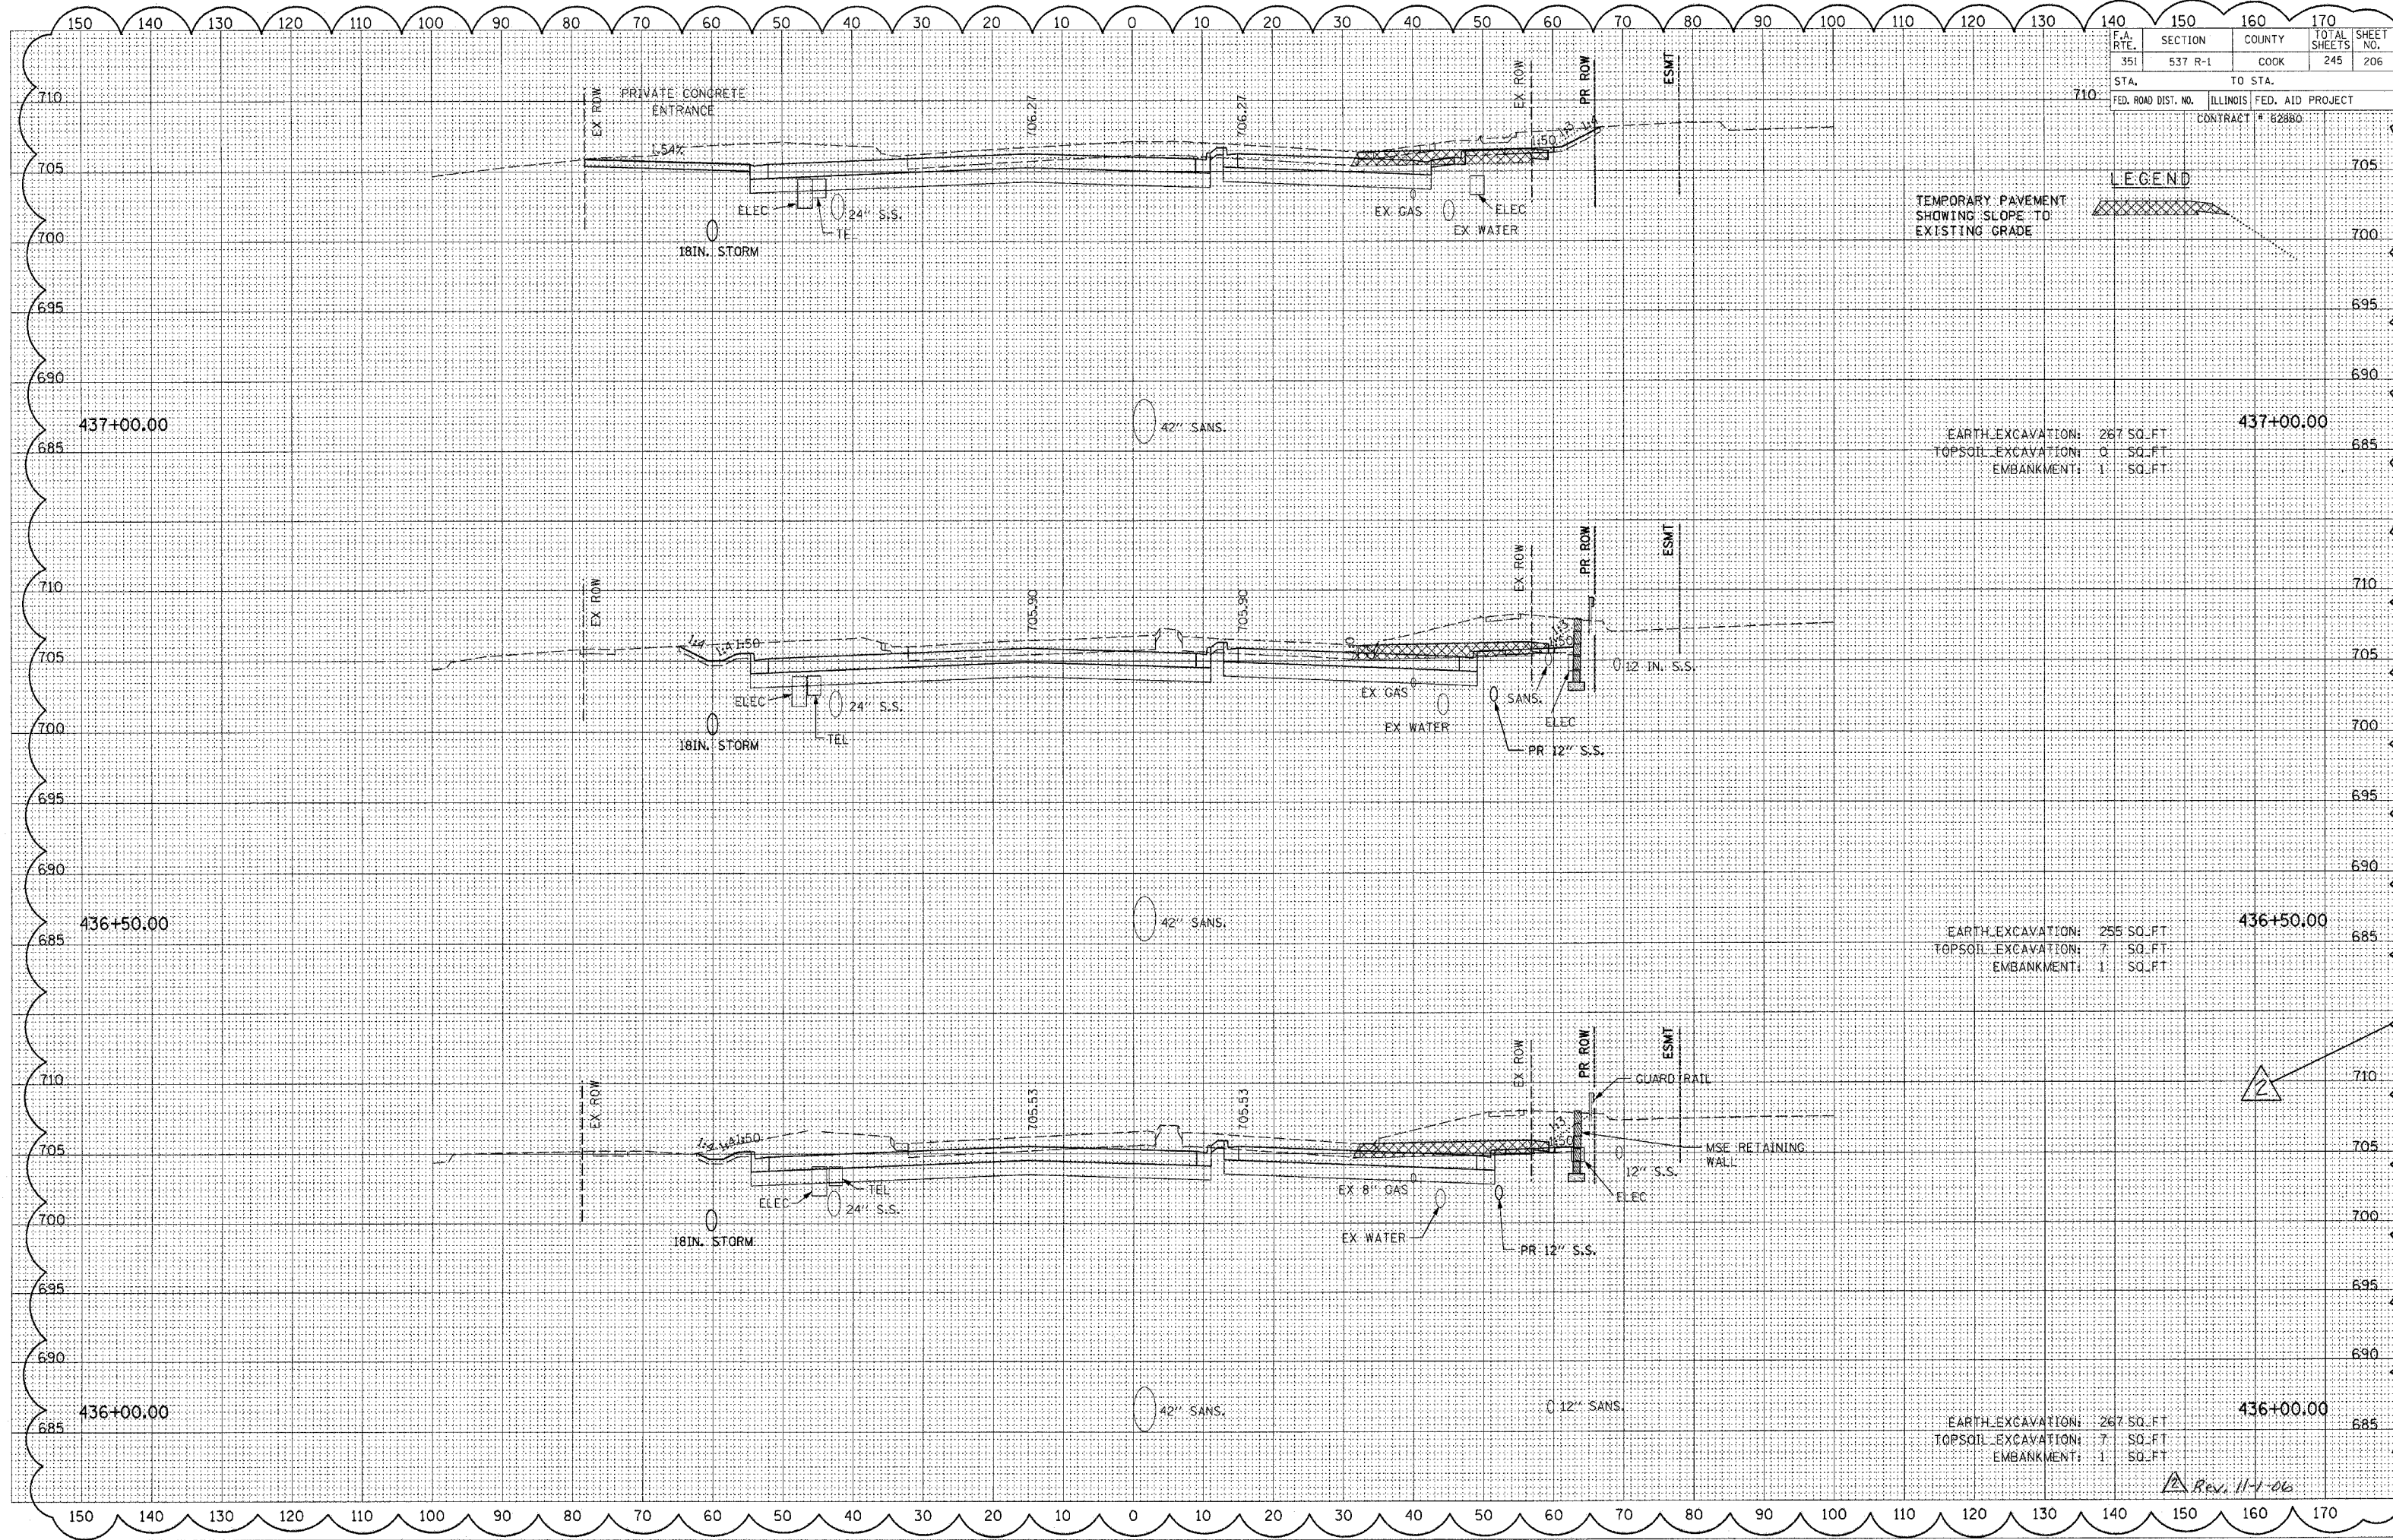

EARTH EXCAVATION: 267 SQ. FT.
 TOPSOIL EXCAVATION: 0 SQ. FT.
 EMBANKMENT: 1 SQ. FT.

EARTH EXCAVATION: 255 SQ. FT.
 TOPSOIL EXCAVATION: 7 SQ. FT.
 EMBANKMENT: 1 SQ. FT.

EARTH EXCAVATION: 267 SQ. FT.
 TOPSOIL EXCAVATION: 7 SQ. FT.
 EMBANKMENT: 1 SQ. FT.

Rev. 11-1-06