


DATE _____
 BY _____
 SURVEYED _____
 PLOTTED _____
 ORIGINAL SURVEY _____
 NOTE BOOK _____
 NO. _____

DATE _____
 BY _____
 SURVEYED _____
 PLOTTED _____
 ORIGINAL SURVEY _____
 NOTE BOOK _____
 NO. _____

F.A. RTE.	SECTION	COUNTY	TOTAL SHEETS	SHEET NO.
351	537 R-1	COOK	245	215
STA. _____ TO STA. _____		ILLINOIS FED. AID PROJECT		
CONTRACT # 62880				

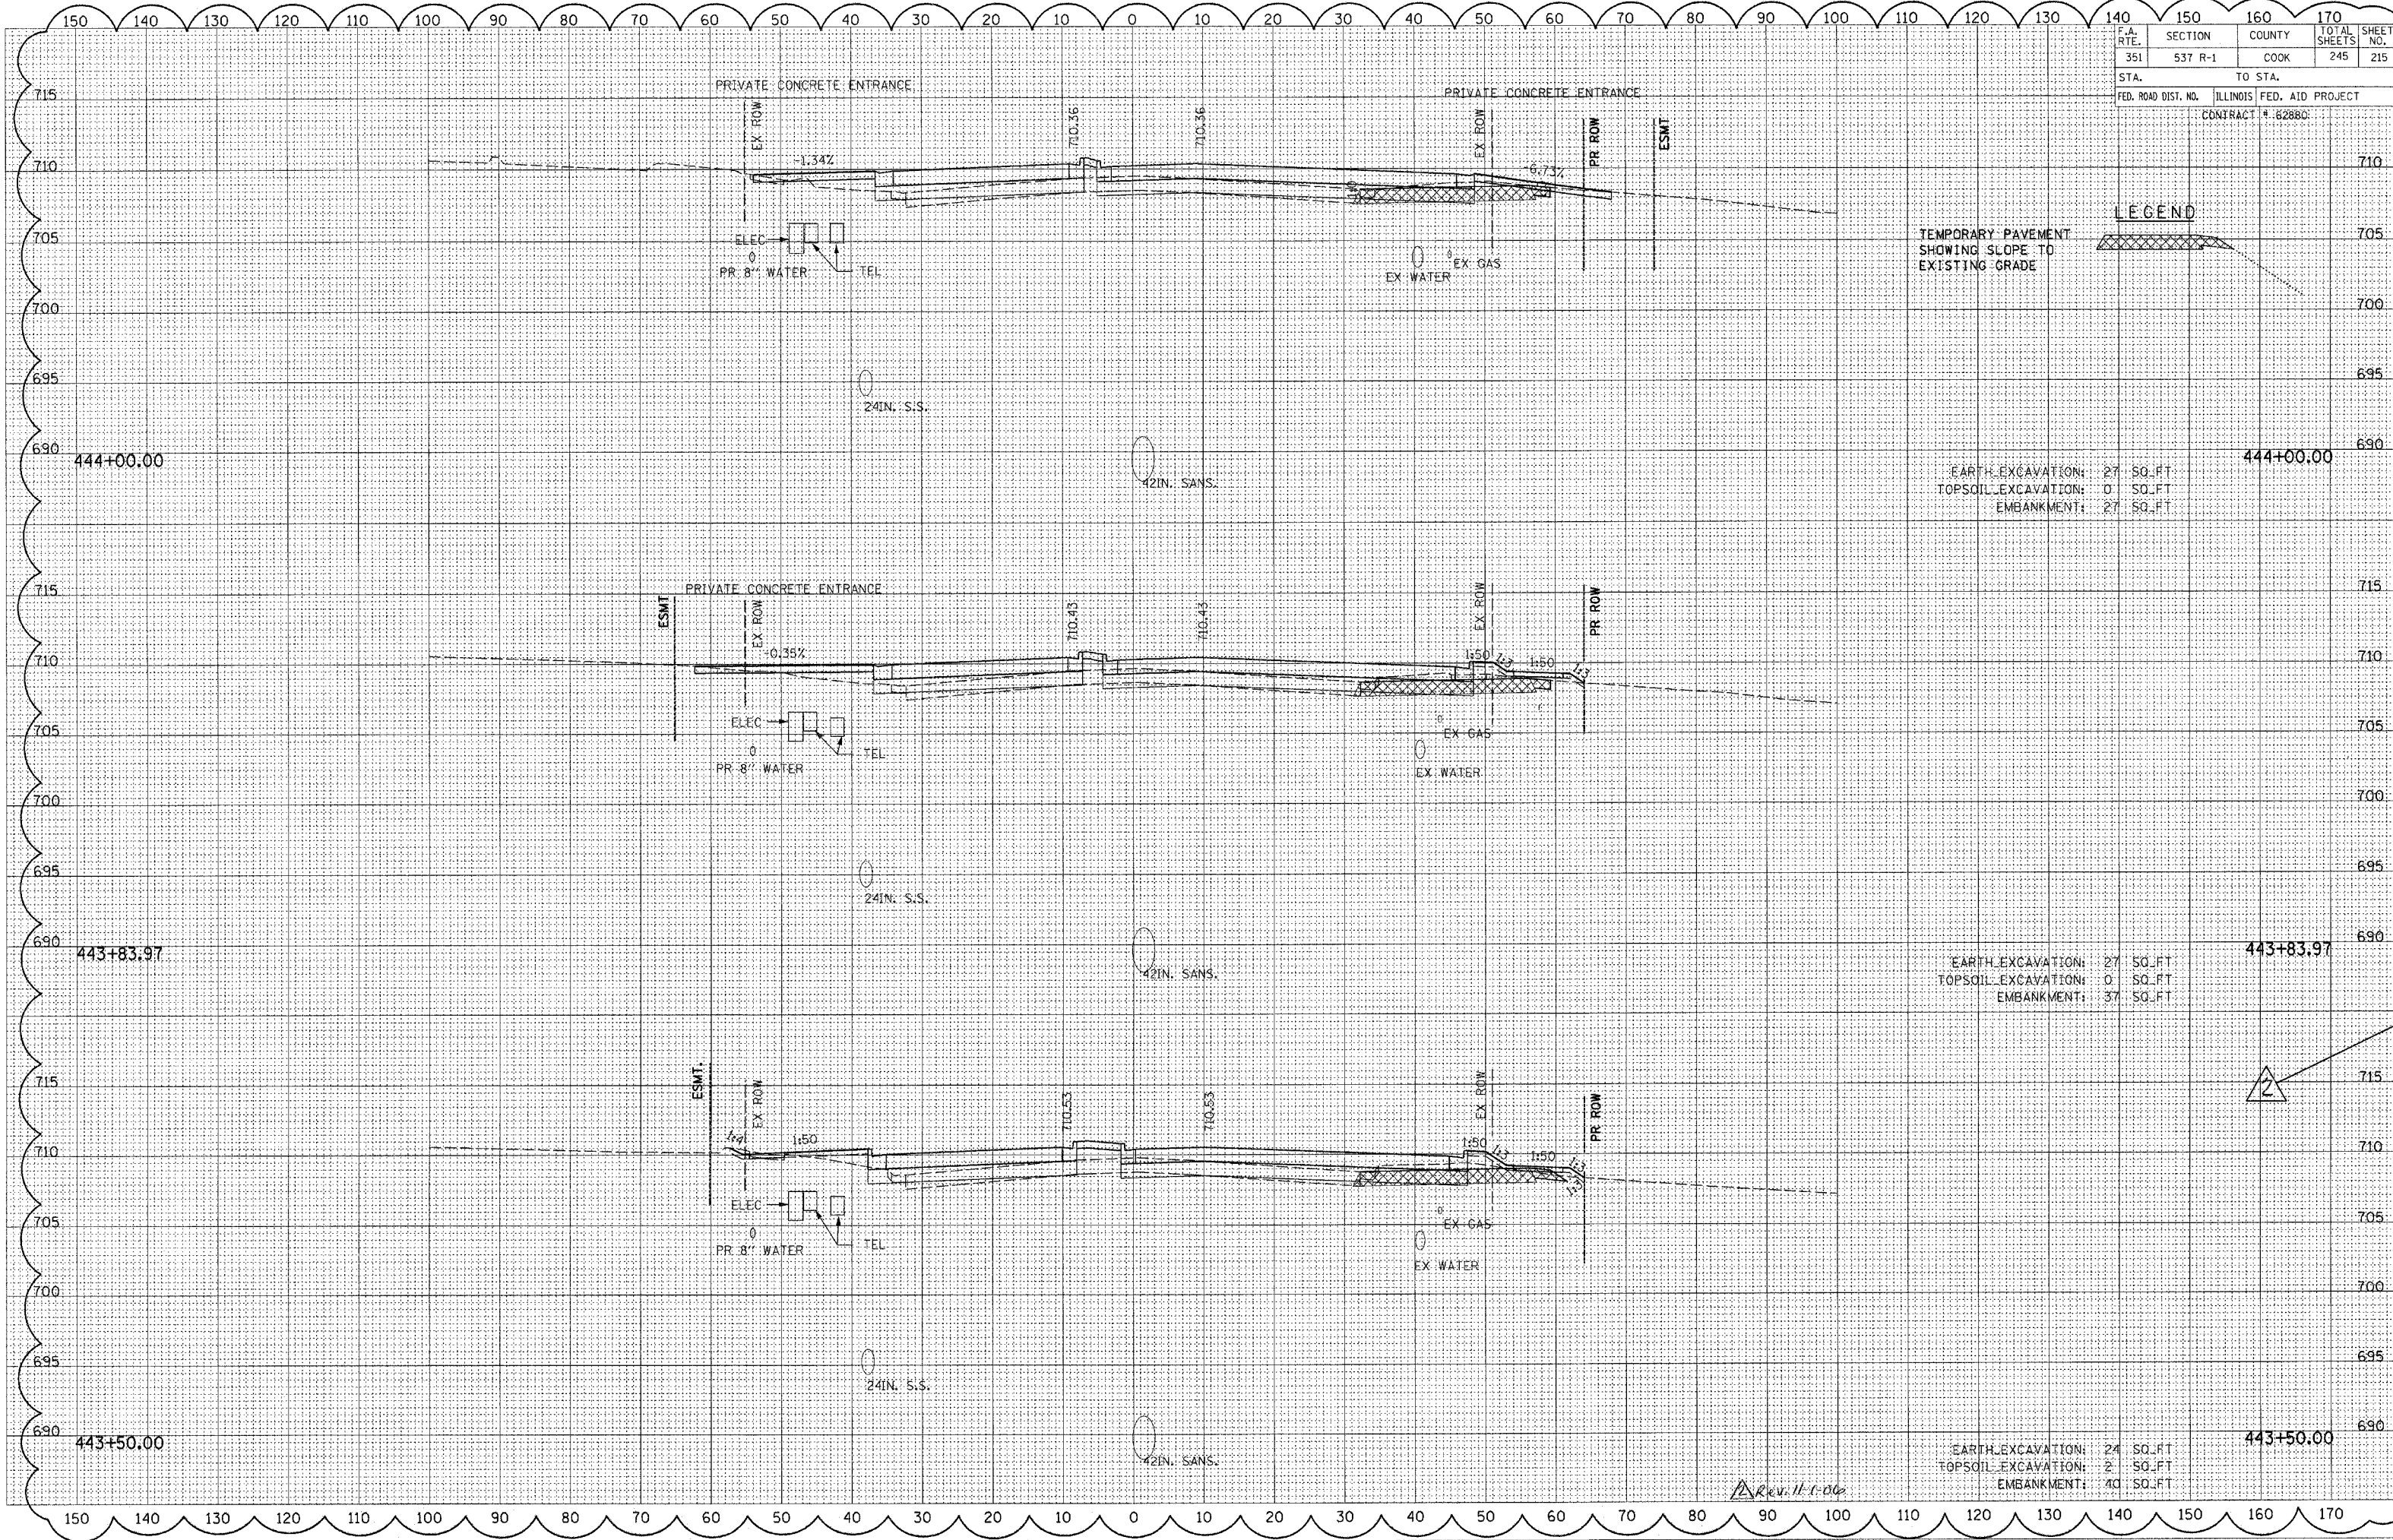

EARTH EXCAVATION:	27	SQ. FT.
TOPSOIL EXCAVATION:	0	SQ. FT.
EMBANKMENT:	27	SQ. FT.

EARTH EXCAVATION:	27	SQ. FT.
TOPSOIL EXCAVATION:	0	SQ. FT.
EMBANKMENT:	37	SQ. FT.

EARTH EXCAVATION:	24	SQ. FT.
TOPSOIL EXCAVATION:	2	SQ. FT.
EMBANKMENT:	40	SQ. FT.

Rev. 11-1-00