


F.A. RTE.	SECTION	COUNTY	TOTAL SHEETS	SHEET NO.
351	537 R-1	COOK	245	235
STA.		TO STA.		
FED. ROAD DIST. NO.		ILLINOIS FED. AID PROJECT		
		CONTRACT # 62880		


LEGEND

TEMPORARY PAVEMENT
SHOWING SLOPE TO
EXISTING GRADE

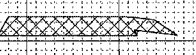

DATE	BY
REVIEWED	DATE
SURVEY	BY
TEMPLATE	NO.
AREAS CHECKED	

DATE	BY
REVIEWED	DATE
SURVEY	BY
TEMPLATE	NO.
AREAS CHECKED	

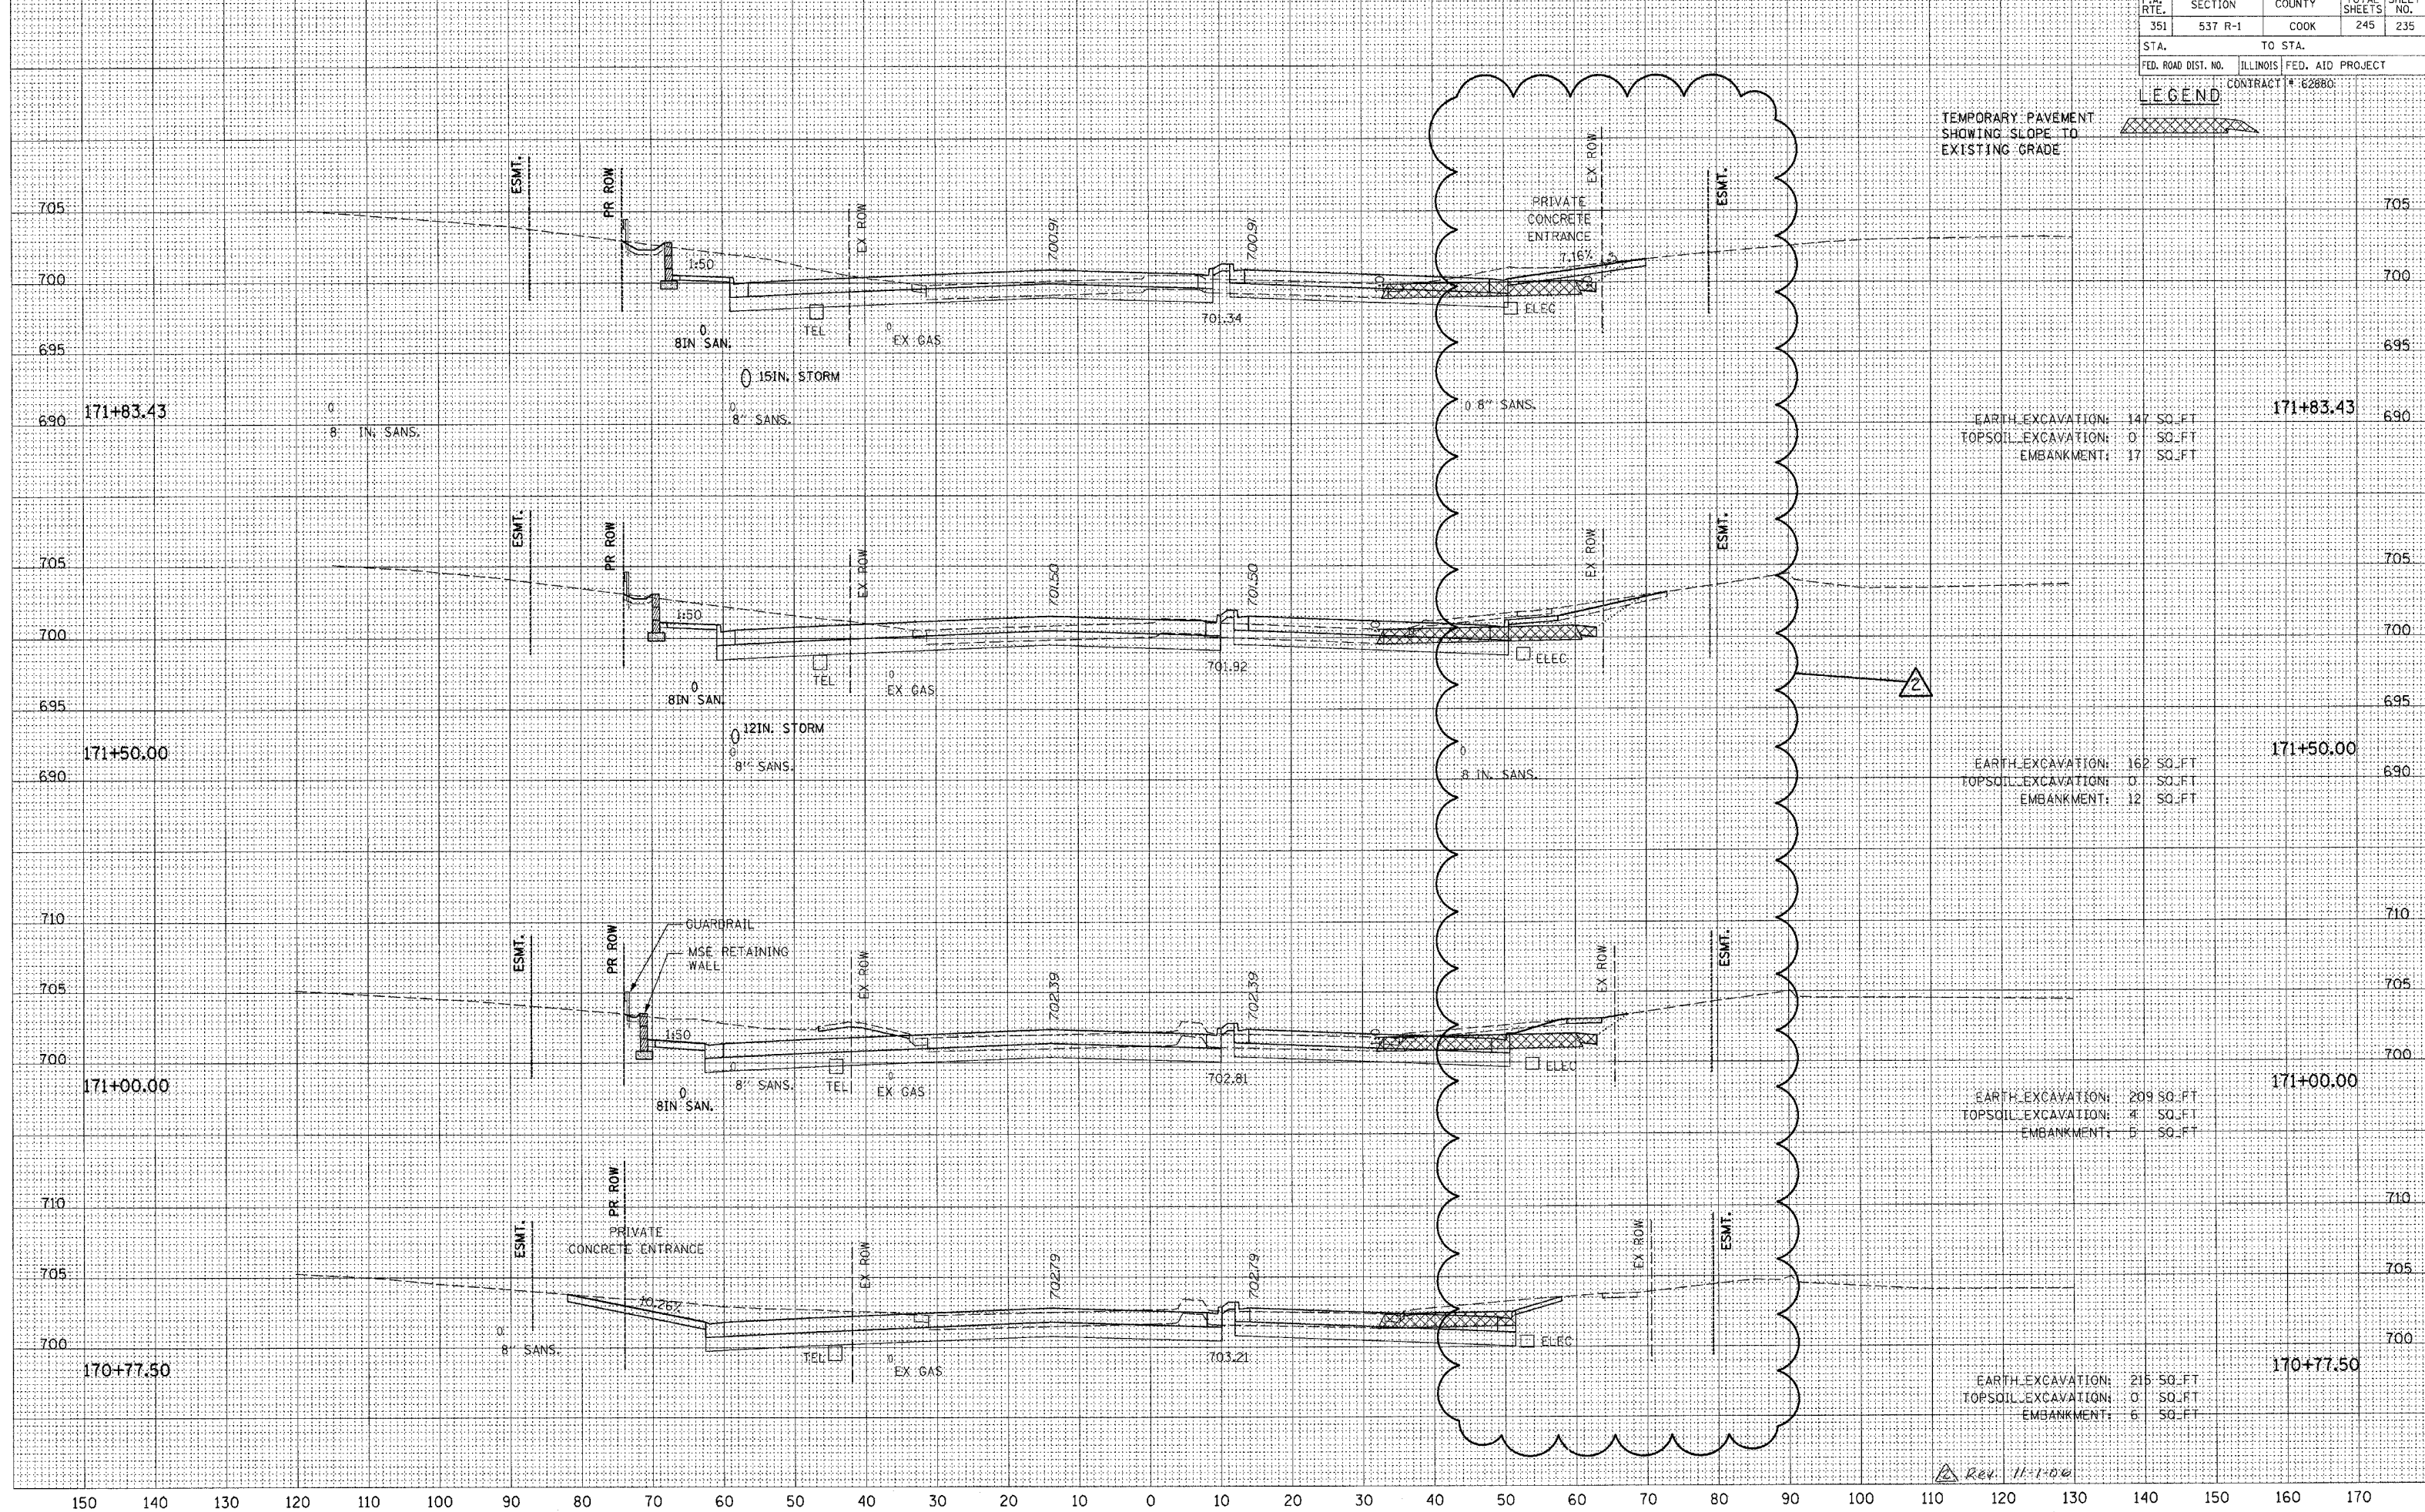

Rev. 11-1-06