


DATE _____
 BY _____
 SURVEYED _____
 PLOTTED _____
 ORIGINAL SURVEY _____
 NOTE BOOK _____
 NO. _____

DATE _____
 BY _____
 SURVEYED _____
 PLOTTED _____
 ORIGINAL SURVEY _____
 NOTE BOOK _____
 NO. _____

F.A. RTE.	SECTION	COUNTY	TOTAL SHEETS	SHEET NO.
			245	199
STA. _____		TO STA. _____		
FED. ROAD DIST. NO. _____		ILLINOIS FED. AID PROJECT _____		
		62880		

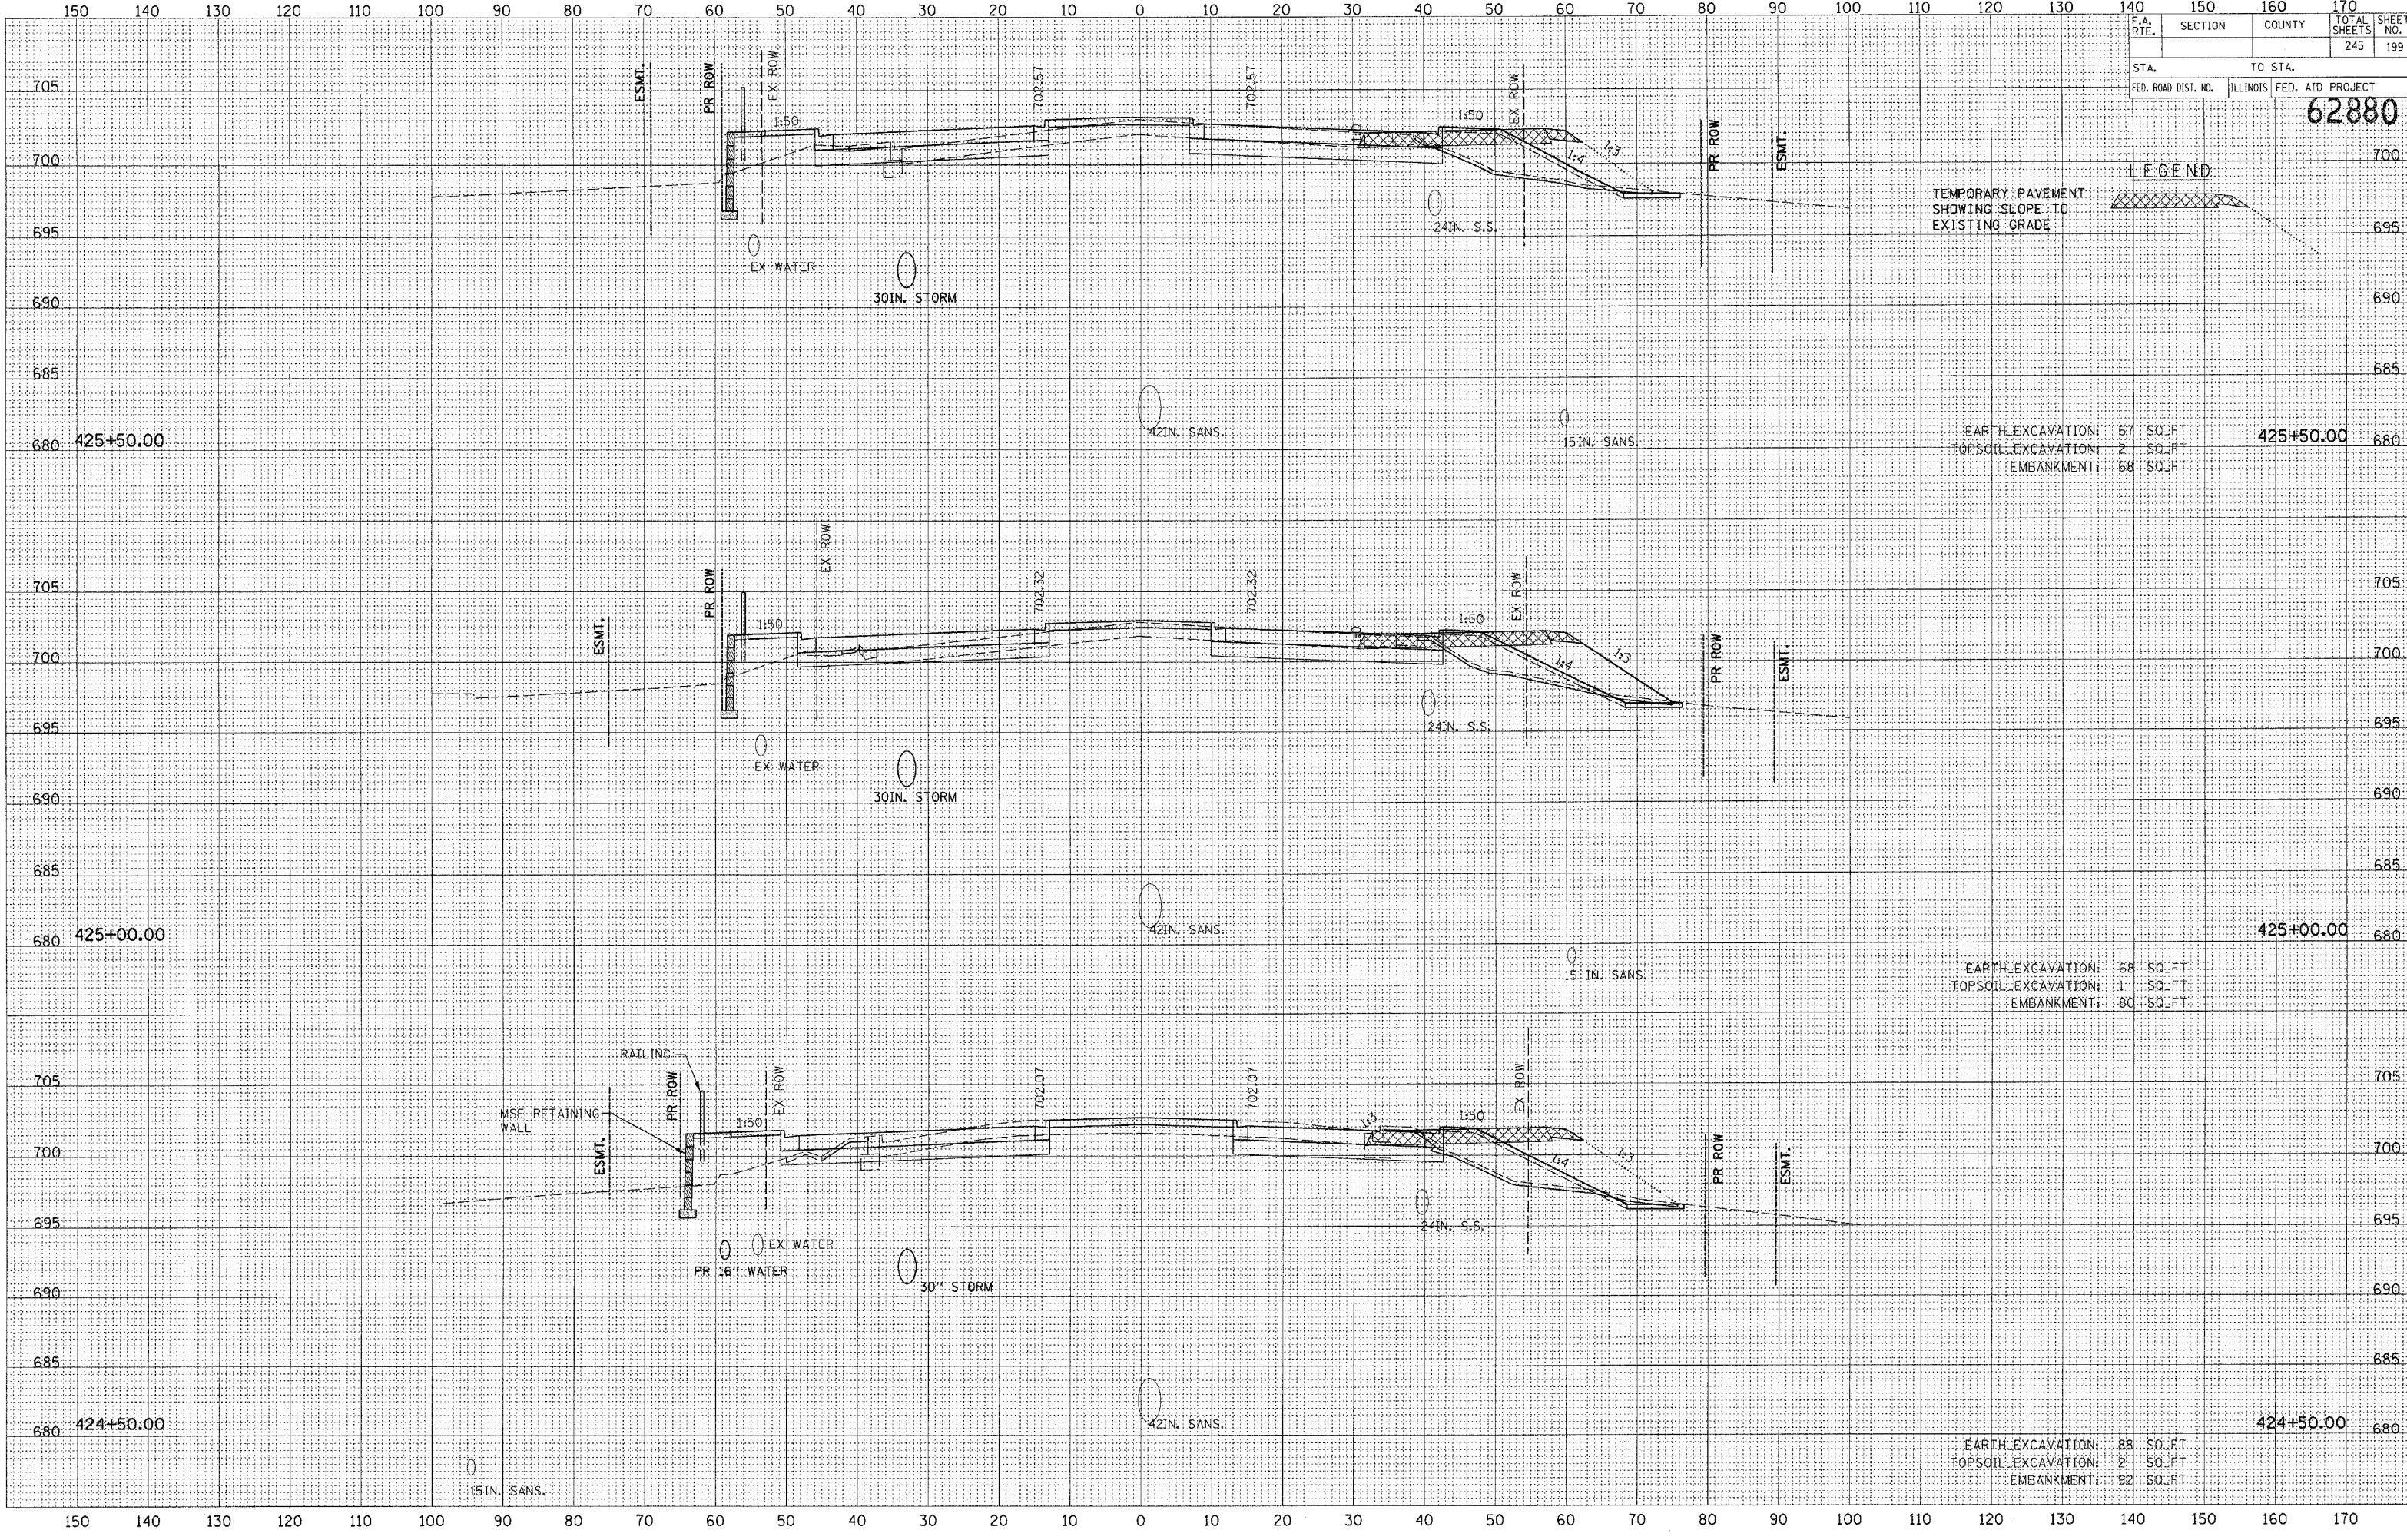

TEMPORARY PAVEMENT
 SHOWING SLOPE TO
 EXISTING GRADE

LEGEND

EARTH EXCAVATION: 67 SQ. FT.
 TOPSOIL EXCAVATION: 2 SQ. FT.
 EMBANKMENT: 68 SQ. FT.

EARTH EXCAVATION: 68 SQ. FT.
 TOPSOIL EXCAVATION: 1 SQ. FT.
 EMBANKMENT: 80 SQ. FT.

EARTH EXCAVATION: 88 SQ. FT.
 TOPSOIL EXCAVATION: 2 SQ. FT.
 EMBANKMENT: 92 SQ. FT.