


DATE _____
 BY _____
 SURVEYED _____
 PLOTTED _____
 TEMPLATE _____
 NOTE BOOK _____
 NO. _____
 AREAS CHECKED _____

DATE _____
 BY _____
 SURVEYED _____
 PLOTTED _____
 TEMPLATE _____
 NOTE BOOK _____
 NO. _____
 AREAS CHECKED _____

DATE _____
 BY _____
 SURVEYED _____
 PLOTTED _____
 TEMPLATE _____
 NOTE BOOK _____
 NO. _____
 AREAS CHECKED _____

F.A. RTE.	SECTION	COUNTY	TOTAL SHEETS	SHEET NO.
			245	200
STA.	TO STA.			
FED. ROAD DIST. NO.	ILLINOIS	FED. AID PROJECT		

62880

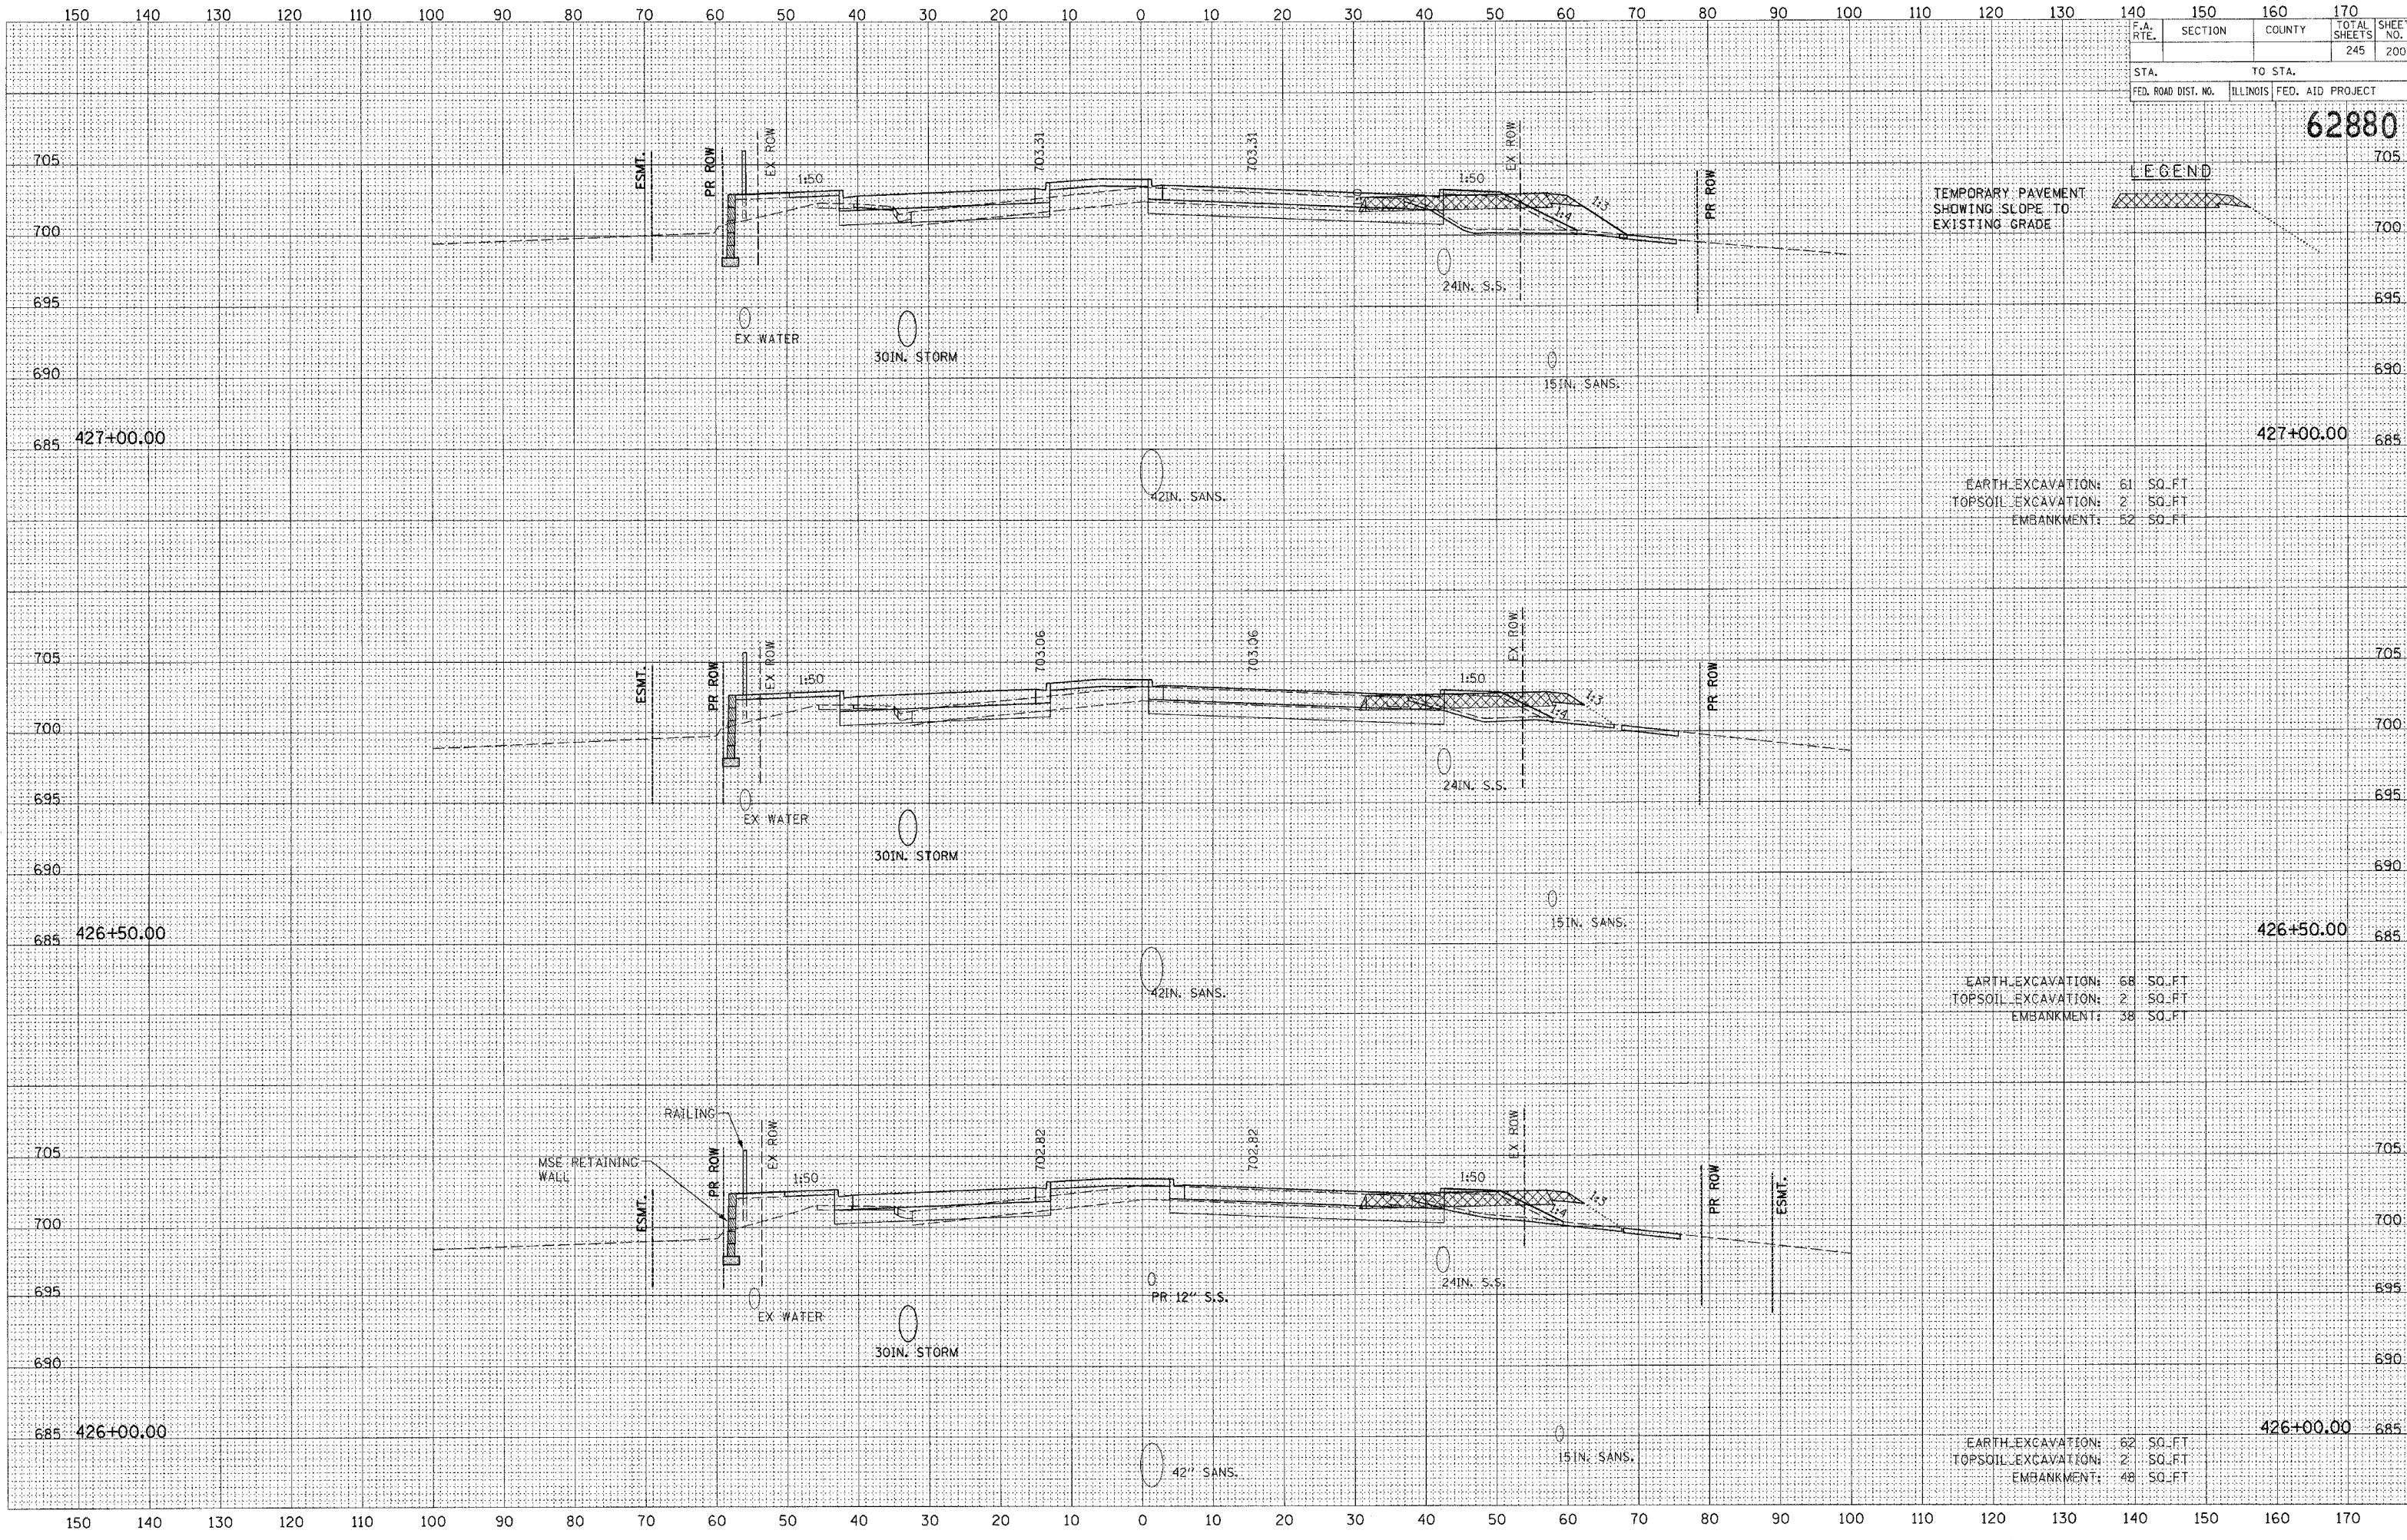

TEMPORARY PAVEMENT
 SHOWING SLOPE TO
 EXISTING GRADE

LEGEND

EARTH EXCAVATION: 61 SQ. FT.
 TOPSOIL EXCAVATION: 2 SQ. FT.
 EMBANKMENT: 52 SQ. FT.

EARTH EXCAVATION: 68 SQ. FT.
 TOPSOIL EXCAVATION: 2 SQ. FT.
 EMBANKMENT: 38 SQ. FT.

EARTH EXCAVATION: 62 SQ. FT.
 TOPSOIL EXCAVATION: 2 SQ. FT.
 EMBANKMENT: 48 SQ. FT.