


| | | | | |
|---------------------|---------|----------|------------------|-----------|
| F.A. RTE. | SECTION | COUNTY | TOTAL SHEETS | SHEET NO. |
| | | | 245 | 202 |
| STA. | | TO STA. | | |
| FED. ROAD DIST. NO. | | ILLINOIS | FED. AID PROJECT | |

62880

| | |
|-----------------|--|
| DATE | |
| BY | |
| ORIGINAL SURVEY | |
| PLOTTED | |
| NOTE BOOK | |
| AREAS CHECKED | |

| | |
|-----------------|--|
| DATE | |
| BY | |
| ORIGINAL SURVEY | |
| PLOTTED | |
| NOTE BOOK | |
| AREAS CHECKED | |

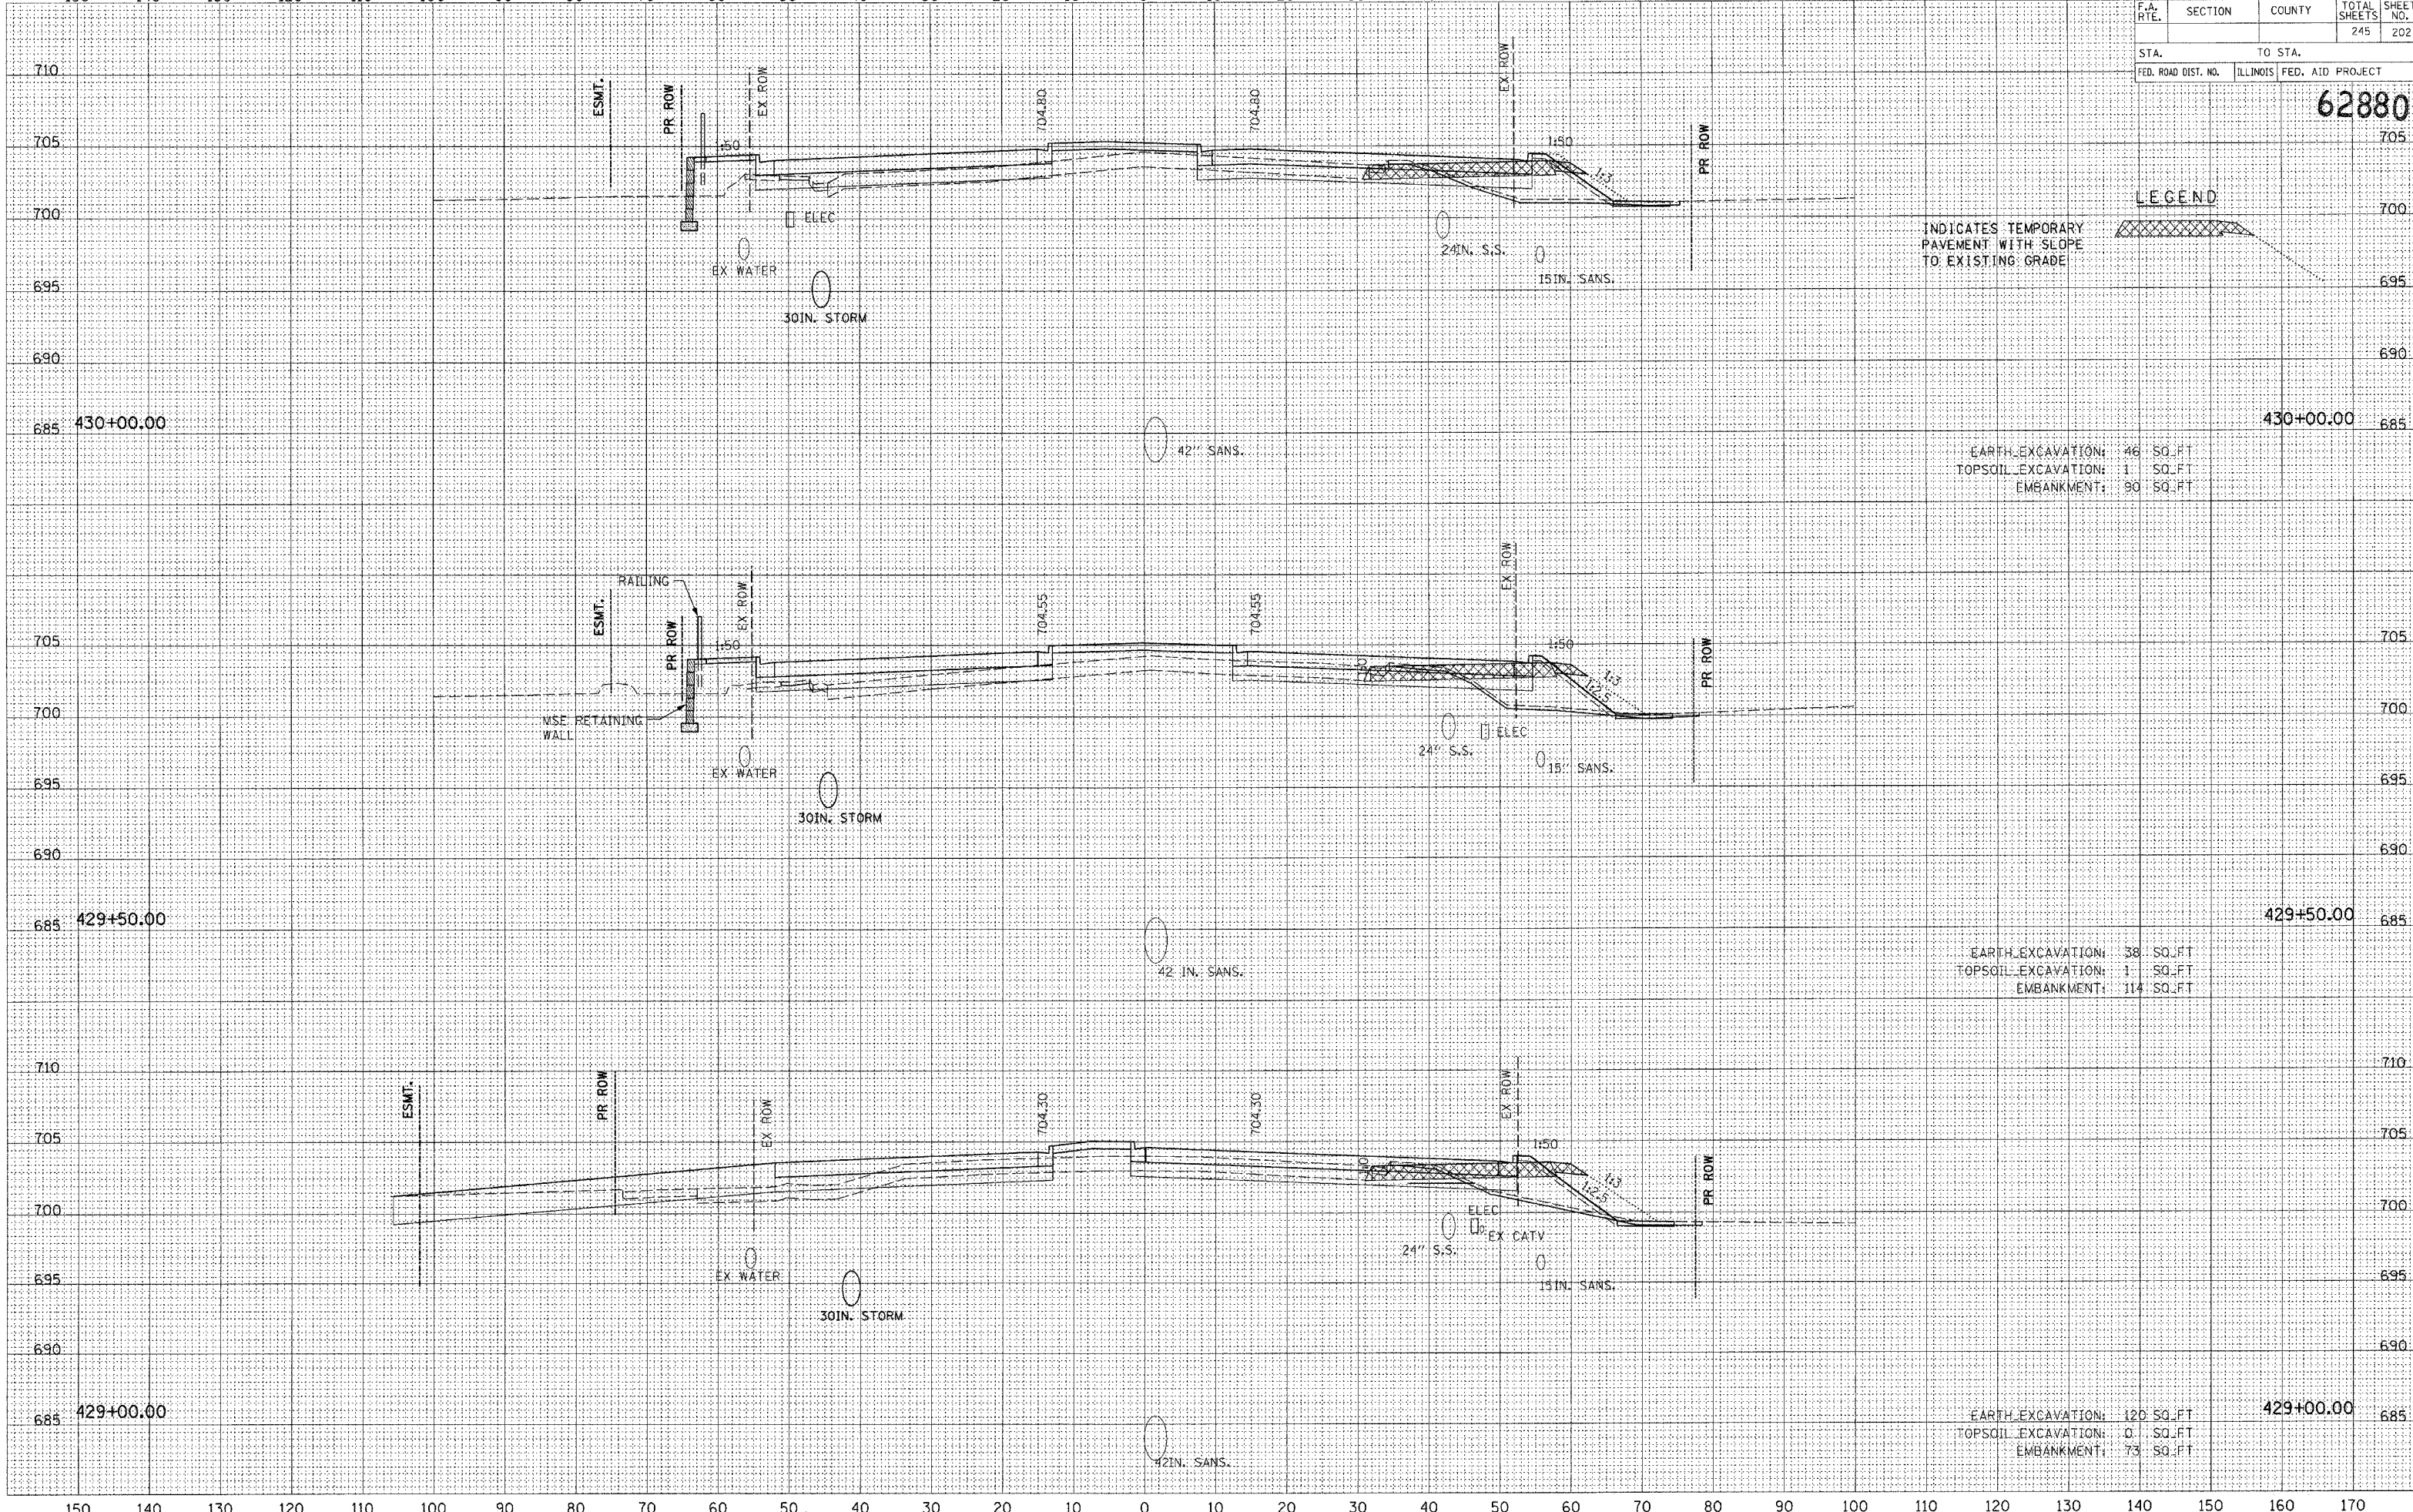

INDICATES TEMPORARY PAVEMENT WITH SLOPE TO EXISTING GRADE

LEGEND

EARTH EXCAVATION: 46 SQ.FT
TOPSOIL EXCAVATION: 1 SQ.FT
EMBANKMENT: 90 SQ.FT

EARTH EXCAVATION: 38 SQ.FT
TOPSOIL EXCAVATION: 1 SQ.FT
EMBANKMENT: 114 SQ.FT

EARTH EXCAVATION: 120 SQ.FT
TOPSOIL EXCAVATION: 0 SQ.FT
EMBANKMENT: 73 SQ.FT