


DATE _____
 BY _____
 SURVEYED _____
 PLOTTED _____
 NOTE BOOK _____
 AREAS CHECKED _____
 NO. _____


DATE _____
 BY _____
 SURVEYED _____
 PLOTTED _____
 NOTE BOOK _____
 AREAS CHECKED _____
 NO. _____

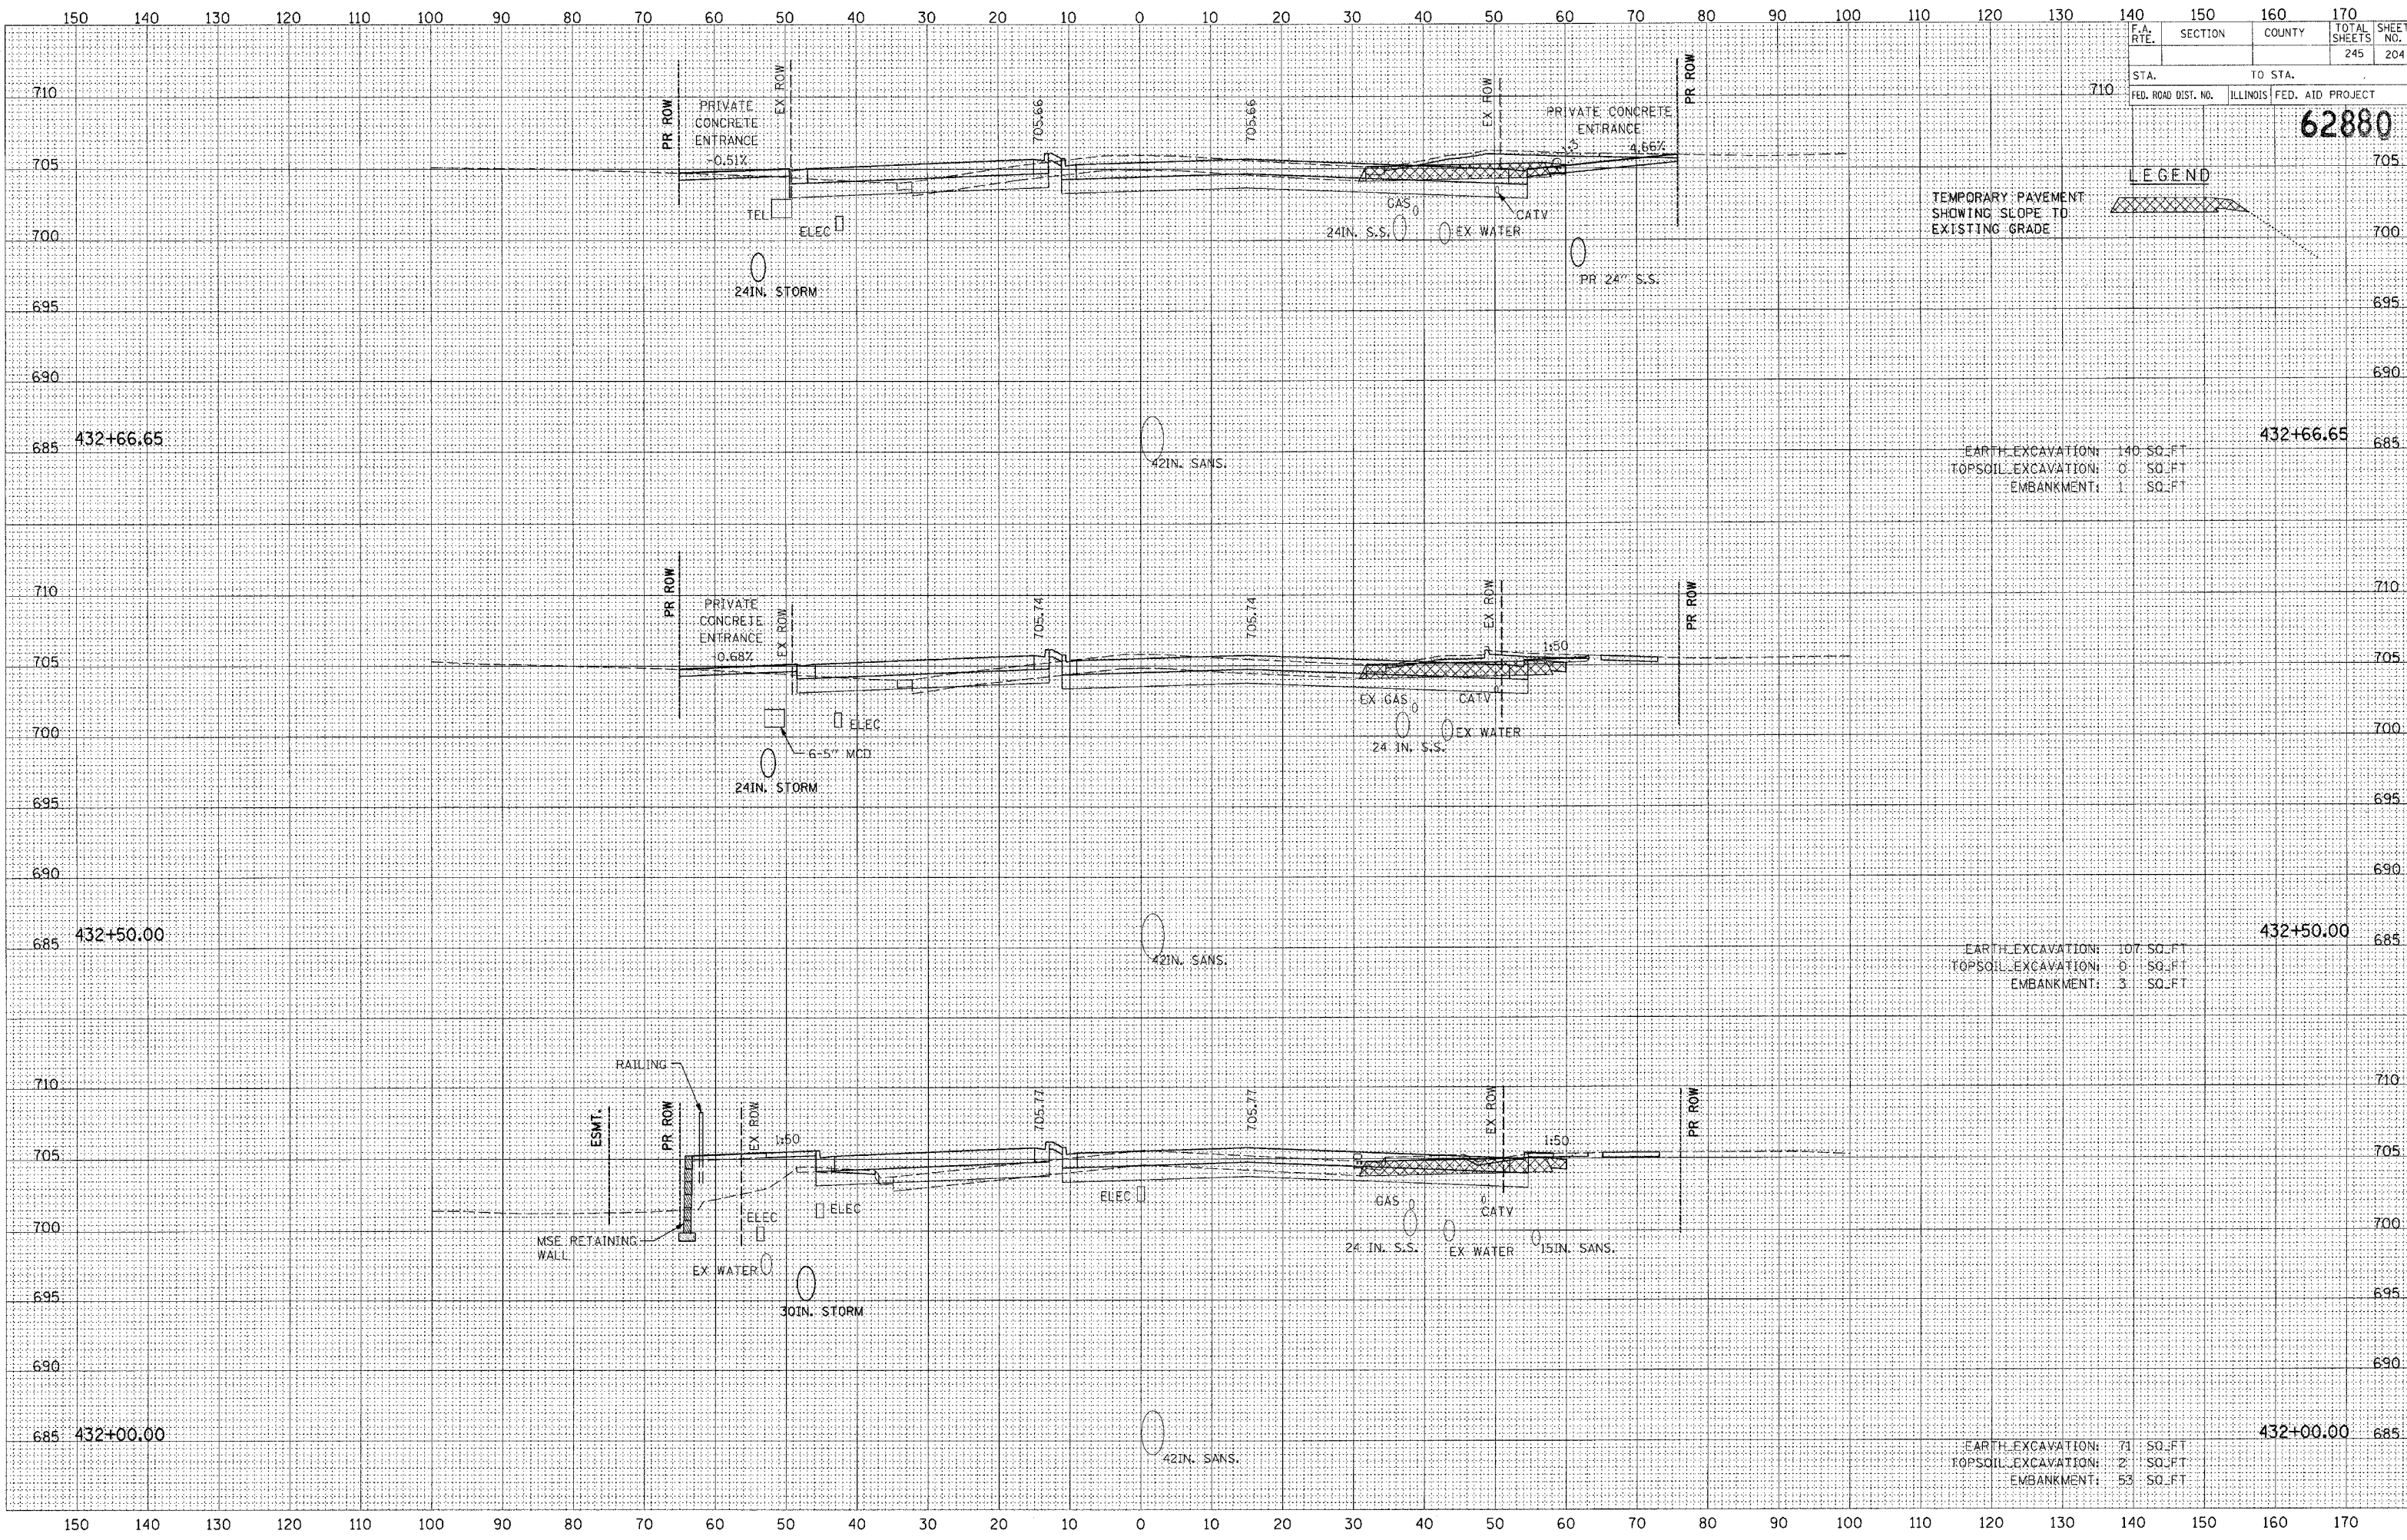

F.A. RTE.	SECTION	COUNTY	TOTAL SHEETS	SHEET NO.
			245	204
STA.		TO STA.		
FED. ROAD DIST. NO.		ILLINOIS	FED. AID PROJECT	

62880

LEGEND

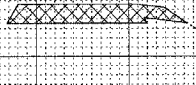

TEMPORARY PAVEMENT
 SHOWING SLOPE TO
 EXISTING GRADE

EARTH EXCAVATION: 140 SQ. FT.
 TOPSOIL EXCAVATION: 0 SQ. FT.
 EMBANKMENT: 1 SQ. FT.

EARTH EXCAVATION: 107 SQ. FT.
 TOPSOIL EXCAVATION: 0 SQ. FT.
 EMBANKMENT: 3 SQ. FT.

EARTH EXCAVATION: 71 SQ. FT.
 TOPSOIL EXCAVATION: 2 SQ. FT.
 EMBANKMENT: 55 SQ. FT.