


DATE	
BY	
FINAL SURVEY	
NOTE BOOK NO.	
AREAS CHECKED	

DATE	
BY	
ORIGINAL SURVEY	
NOTE BOOK NO.	
AREAS CHECKED	

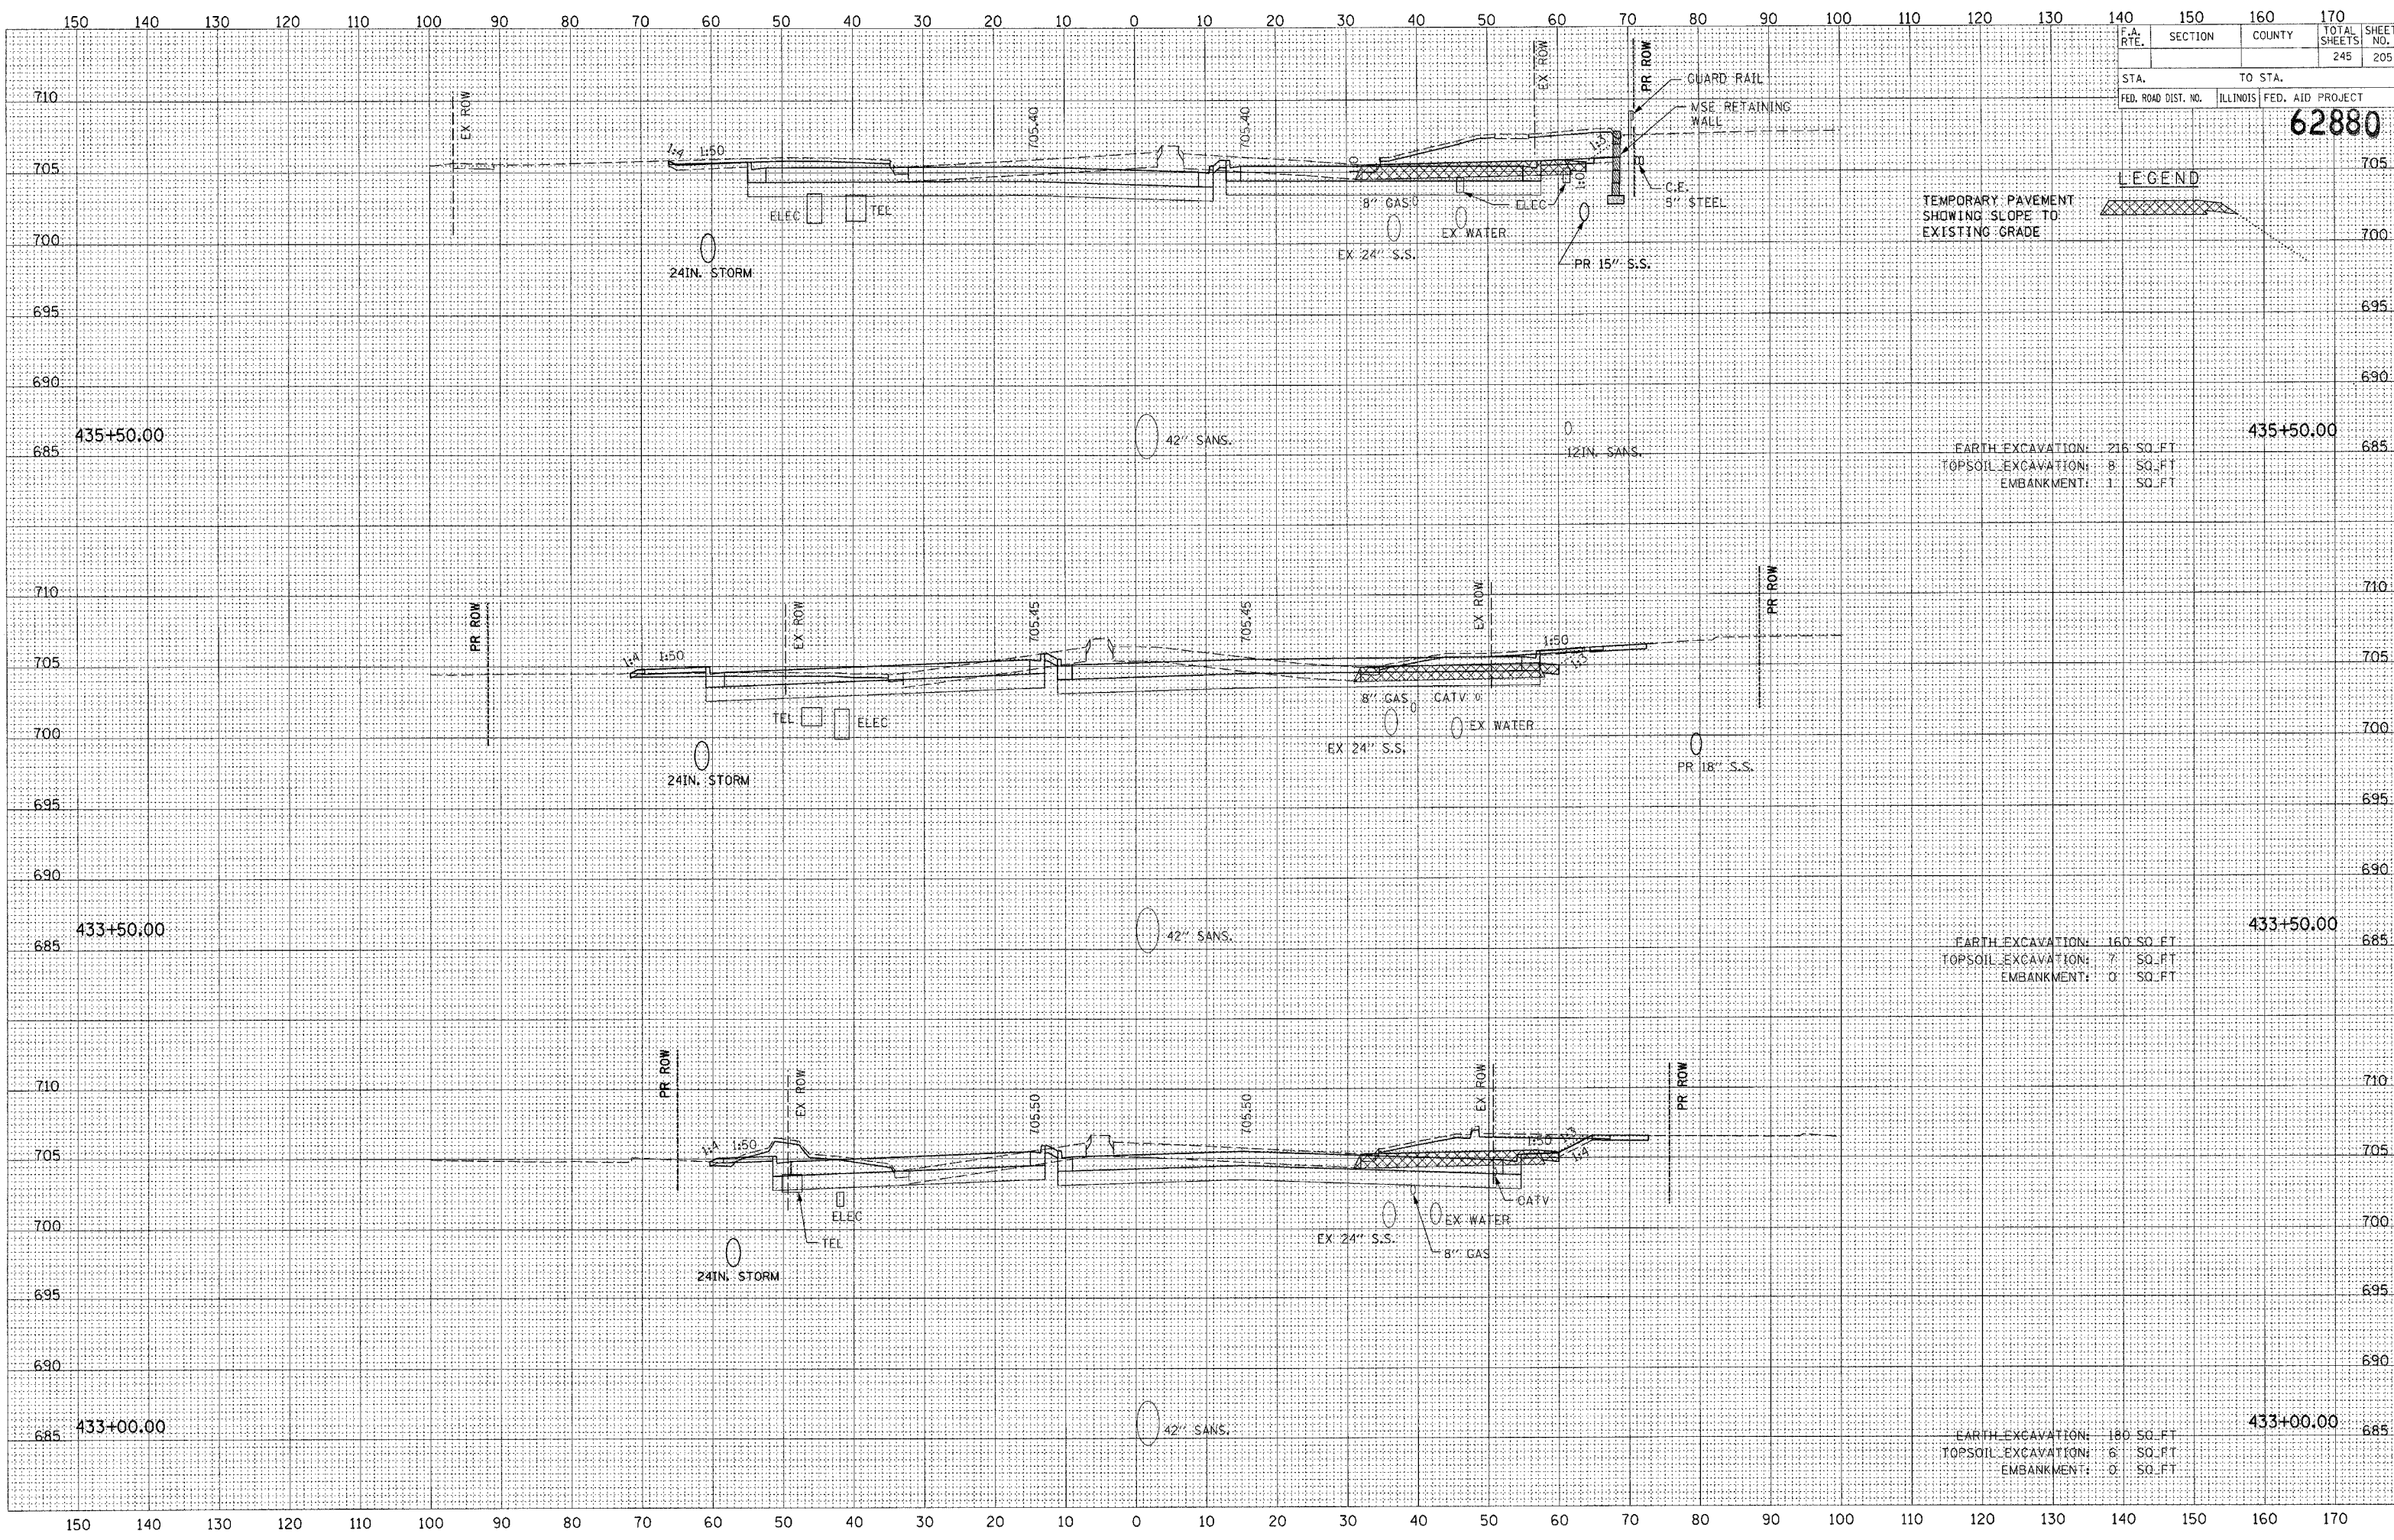

F.A. RTE.	SECTION	COUNTY	TOTAL SHEETS	SHEET NO.
			245	205
STA.	TO STA.			
FED. ROAD DIST. NO.	ILLINOIS	FED. AID PROJECT	62880	

LEGEND



TEMPORARY PAVEMENT
SHOWING SLOPE TO
EXISTING GRADE

EARTH EXCAVATION: 216 SQ. FT.
TOPSOIL EXCAVATION: 8 SQ. FT.
EMBANKMENT: 1 SQ. FT.

EARTH EXCAVATION: 160 SQ. FT.
TOPSOIL EXCAVATION: 7 SQ. FT.
EMBANKMENT: 0 SQ. FT.

EARTH EXCAVATION: 180 SQ. FT.
TOPSOIL EXCAVATION: 6 SQ. FT.
EMBANKMENT: 0 SQ. FT.