



DATE	
BY	
FINAL SURVEY	
REVISIONS	
PLOTTED	
TEMPLATE	
NOTE BOOK	
AREAS CHECKED	
NO.	

DATE	
BY	
ORIGINAL SURVEY	
REVISIONS	
PLOTTED	
TEMPLATE	
NOTE BOOK	
AREAS CHECKED	
NO.	

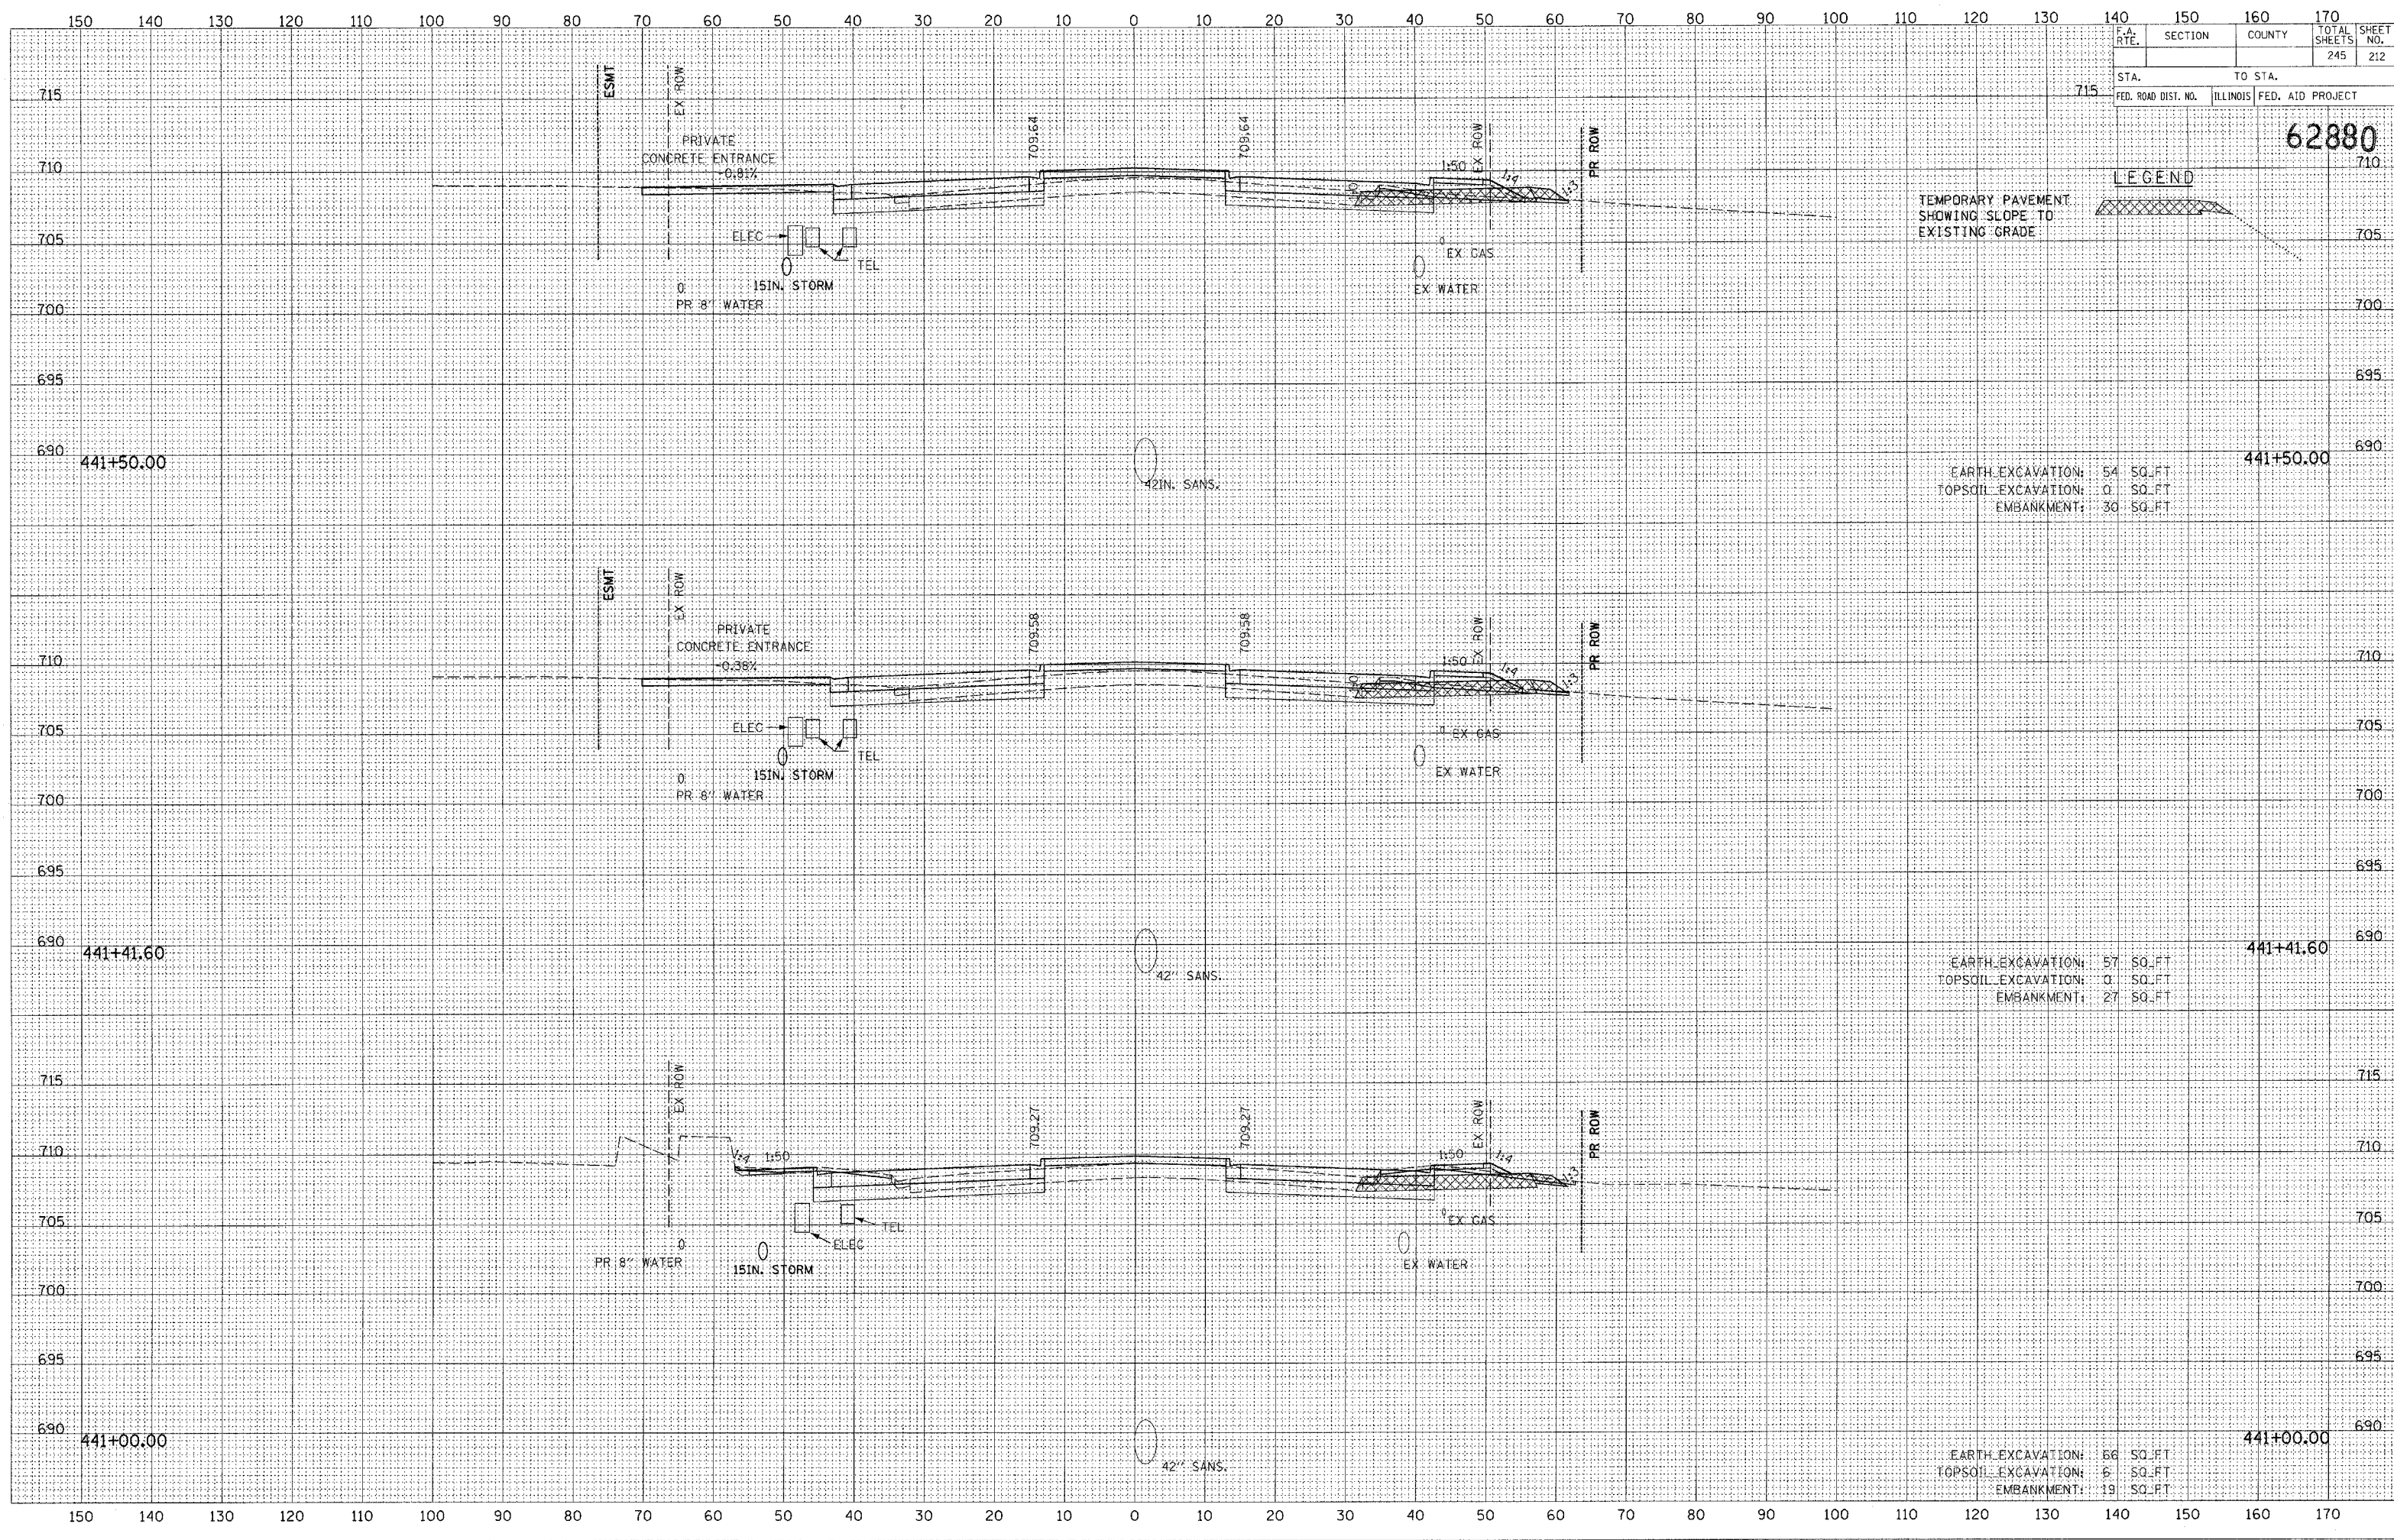

F.A. RTE.	SECTION	COUNTY	TOTAL SHEETS	SHEET NO.
			245	212
STA.	TO STA.			
FED. ROAD DIST. NO.	ILLINOIS	FED. AID PROJECT		

62880

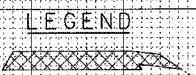

TEMPORARY PAVEMENT
SHOWING SLOPE TO
EXISTING GRADE

EARTH EXCAVATION: 54 SQ. FT.
TOPSOIL EXCAVATION: 0 SQ. FT.
EMBANKMENT: 30 SQ. FT.

EARTH EXCAVATION: 57 SQ. FT.
TOPSOIL EXCAVATION: 0 SQ. FT.
EMBANKMENT: 27 SQ. FT.

EARTH EXCAVATION: 66 SQ. FT.
TOPSOIL EXCAVATION: 6 SQ. FT.
EMBANKMENT: 19 SQ. FT.