


DATE	
BY	
FINAL SURVEY	
SURVEYED	
PLOTTED	
NOTE BOOK	
TEMP. AREAS CHECKED	
NO.	


DATE	
BY	
FINAL SURVEY	
SURVEYED	
PLOTTED	
NOTE BOOK	
TEMP. AREAS CHECKED	
NO.	

DATE	
BY	
FINAL SURVEY	
SURVEYED	
PLOTTED	
NOTE BOOK	
TEMP. AREAS CHECKED	
NO.	

F.A. RTE.	SECTION	COUNTY	TOTAL SHEETS	SHEET NO.
			245	214
STA.	TO STA.		FED. AID PROJECT	
			62880	
FED. ROAD DIST. NO.	ILLINOIS	FED. AID PROJECT		

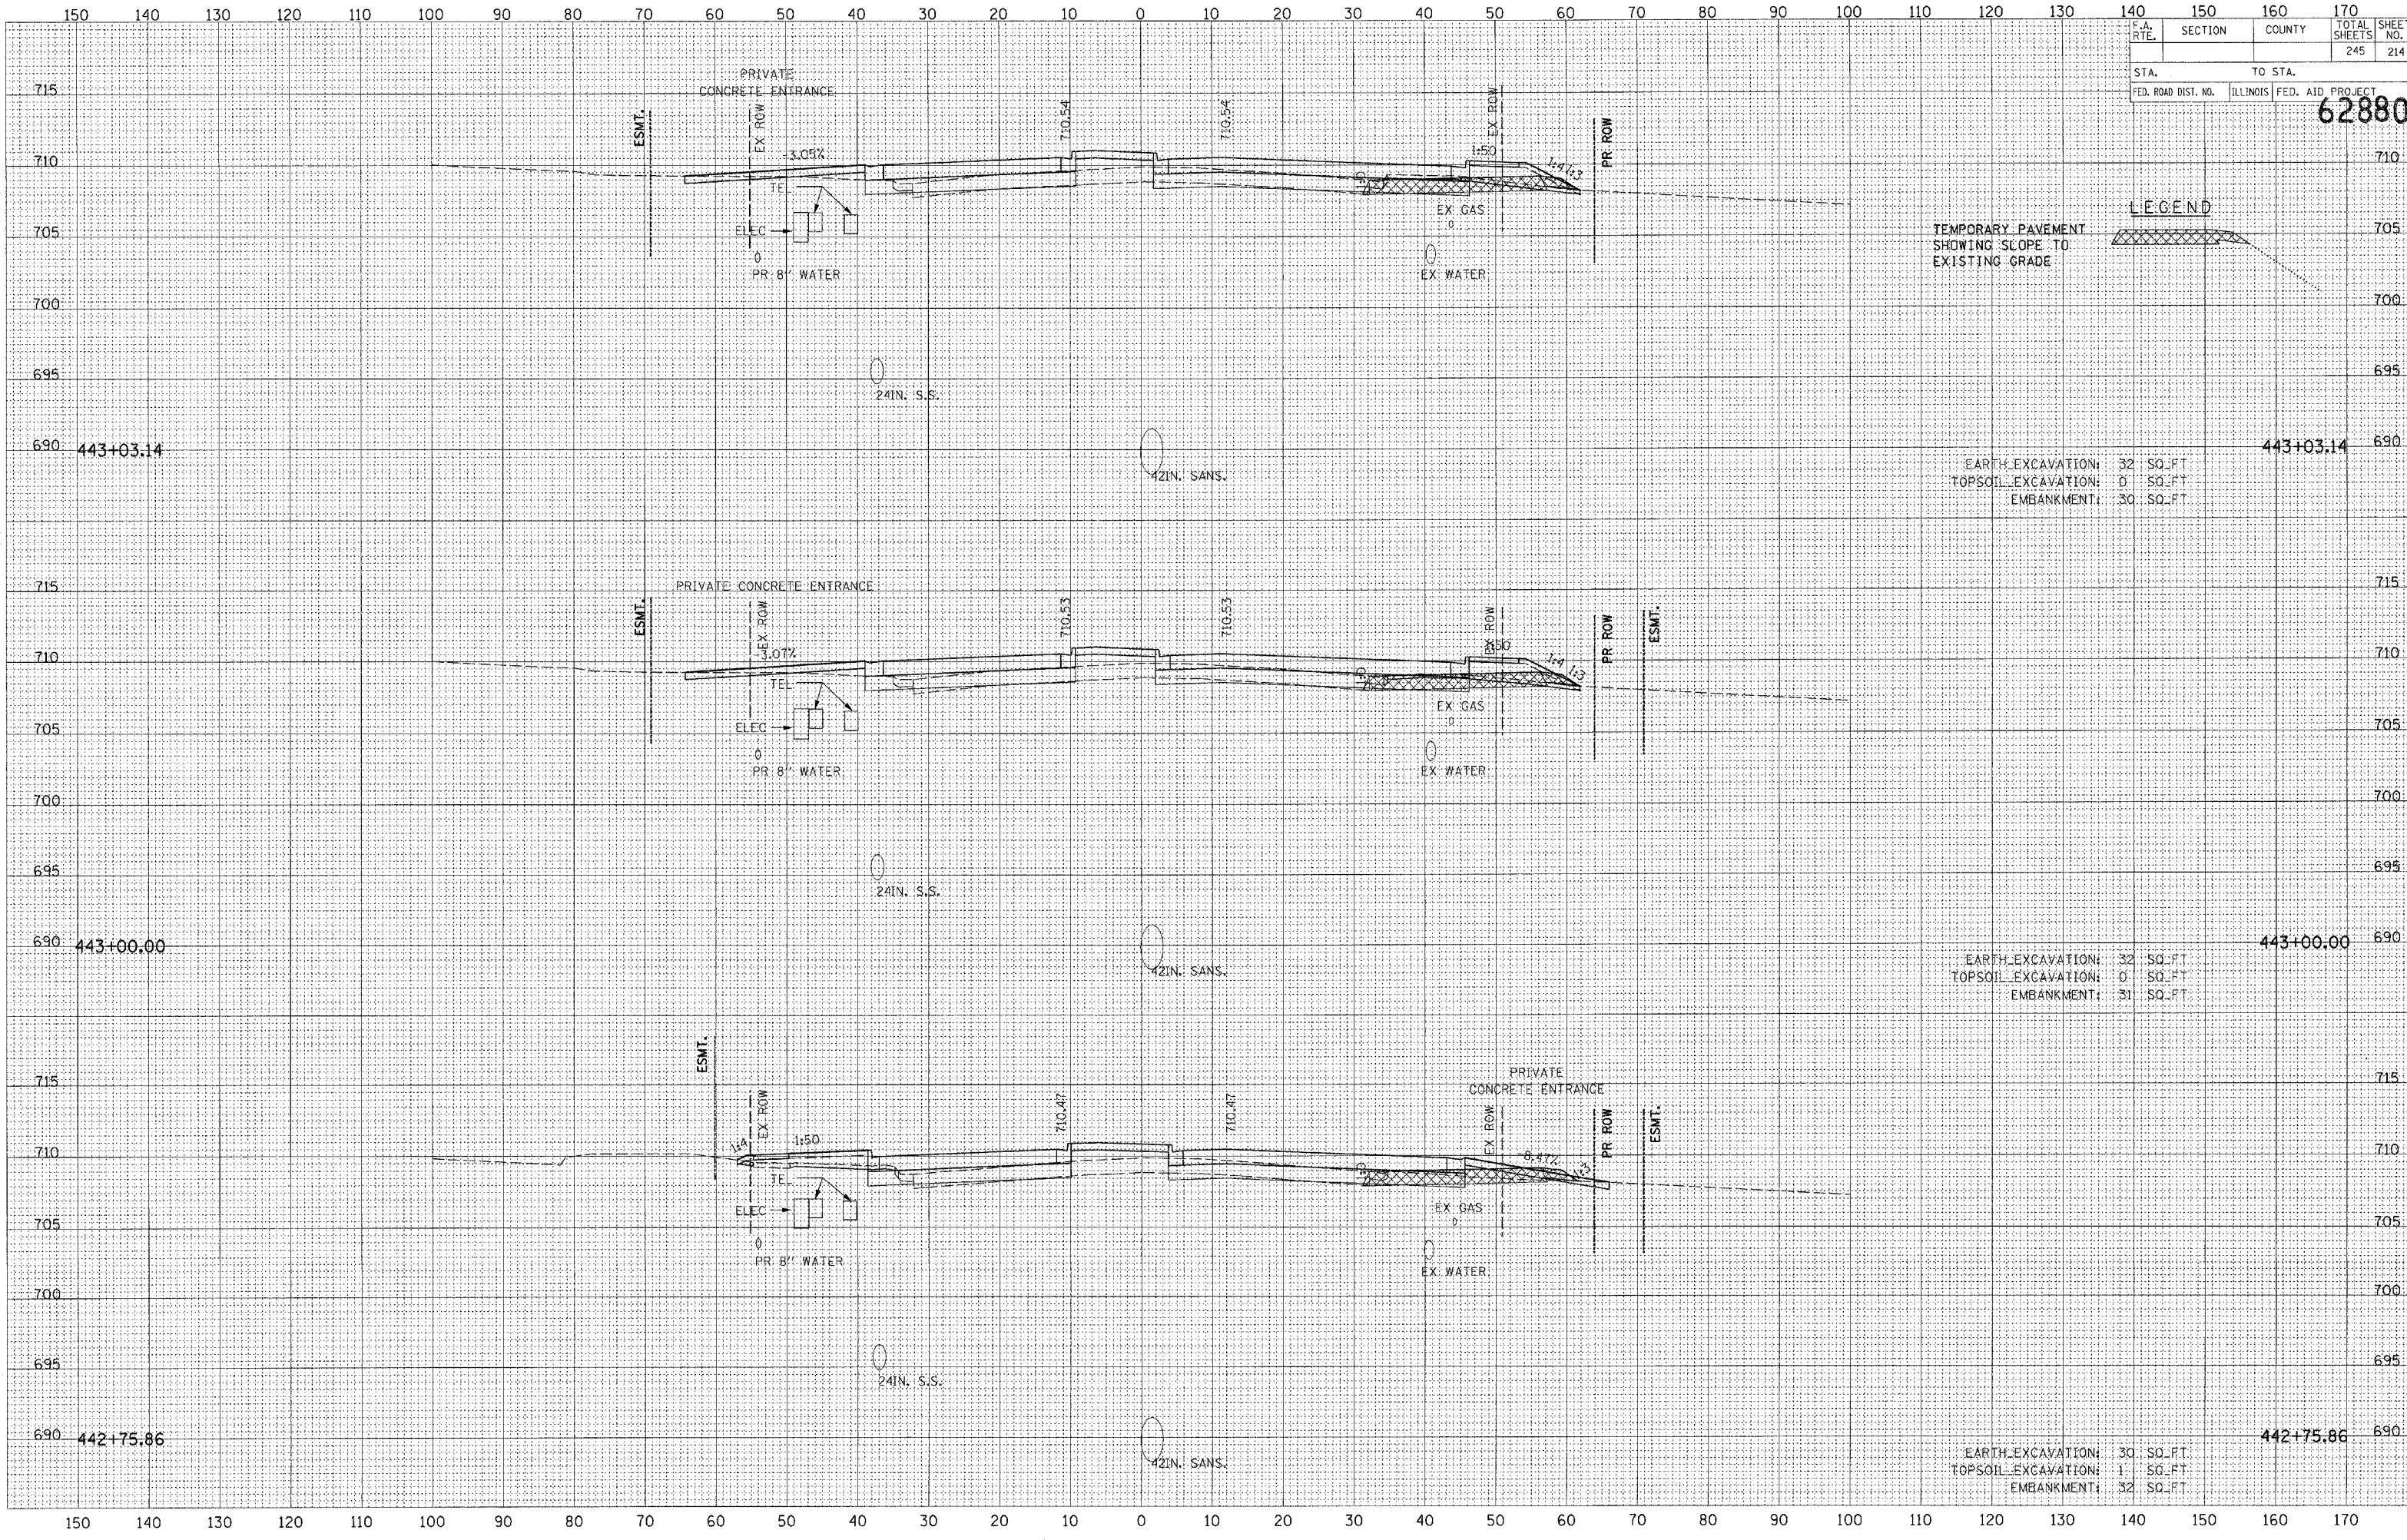

LEGEND

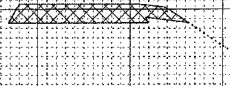

TEMPORARY PAVEMENT  
SHOWING SLOPE TO  
EXISTING GRADE

EARTH EXCAVATION: 32 SQ. FT.  
TOPSOIL EXCAVATION: 0 SQ. FT.  
EMBANKMENT: 30 SQ. FT.

EARTH EXCAVATION: 32 SQ. FT.  
TOPSOIL EXCAVATION: 0 SQ. FT.  
EMBANKMENT: 31 SQ. FT.

EARTH EXCAVATION: 30 SQ. FT.  
TOPSOIL EXCAVATION: 1 SQ. FT.  
EMBANKMENT: 32 SQ. FT.