


| F.A.P. RTE. | SECTION | COUNTY | TOTAL SHEETS | SHEET NO. |
|---------------------|---------|---------------------------|--------------|-----------|
| 17 | 16-T | CARROLL | 47 | 34 |
| STA. 1434+50 | | TO STA. 1435+25 | | |
| FED. ROAD DIST. NO. | | ILLINOIS FED. AID PROJECT | | |

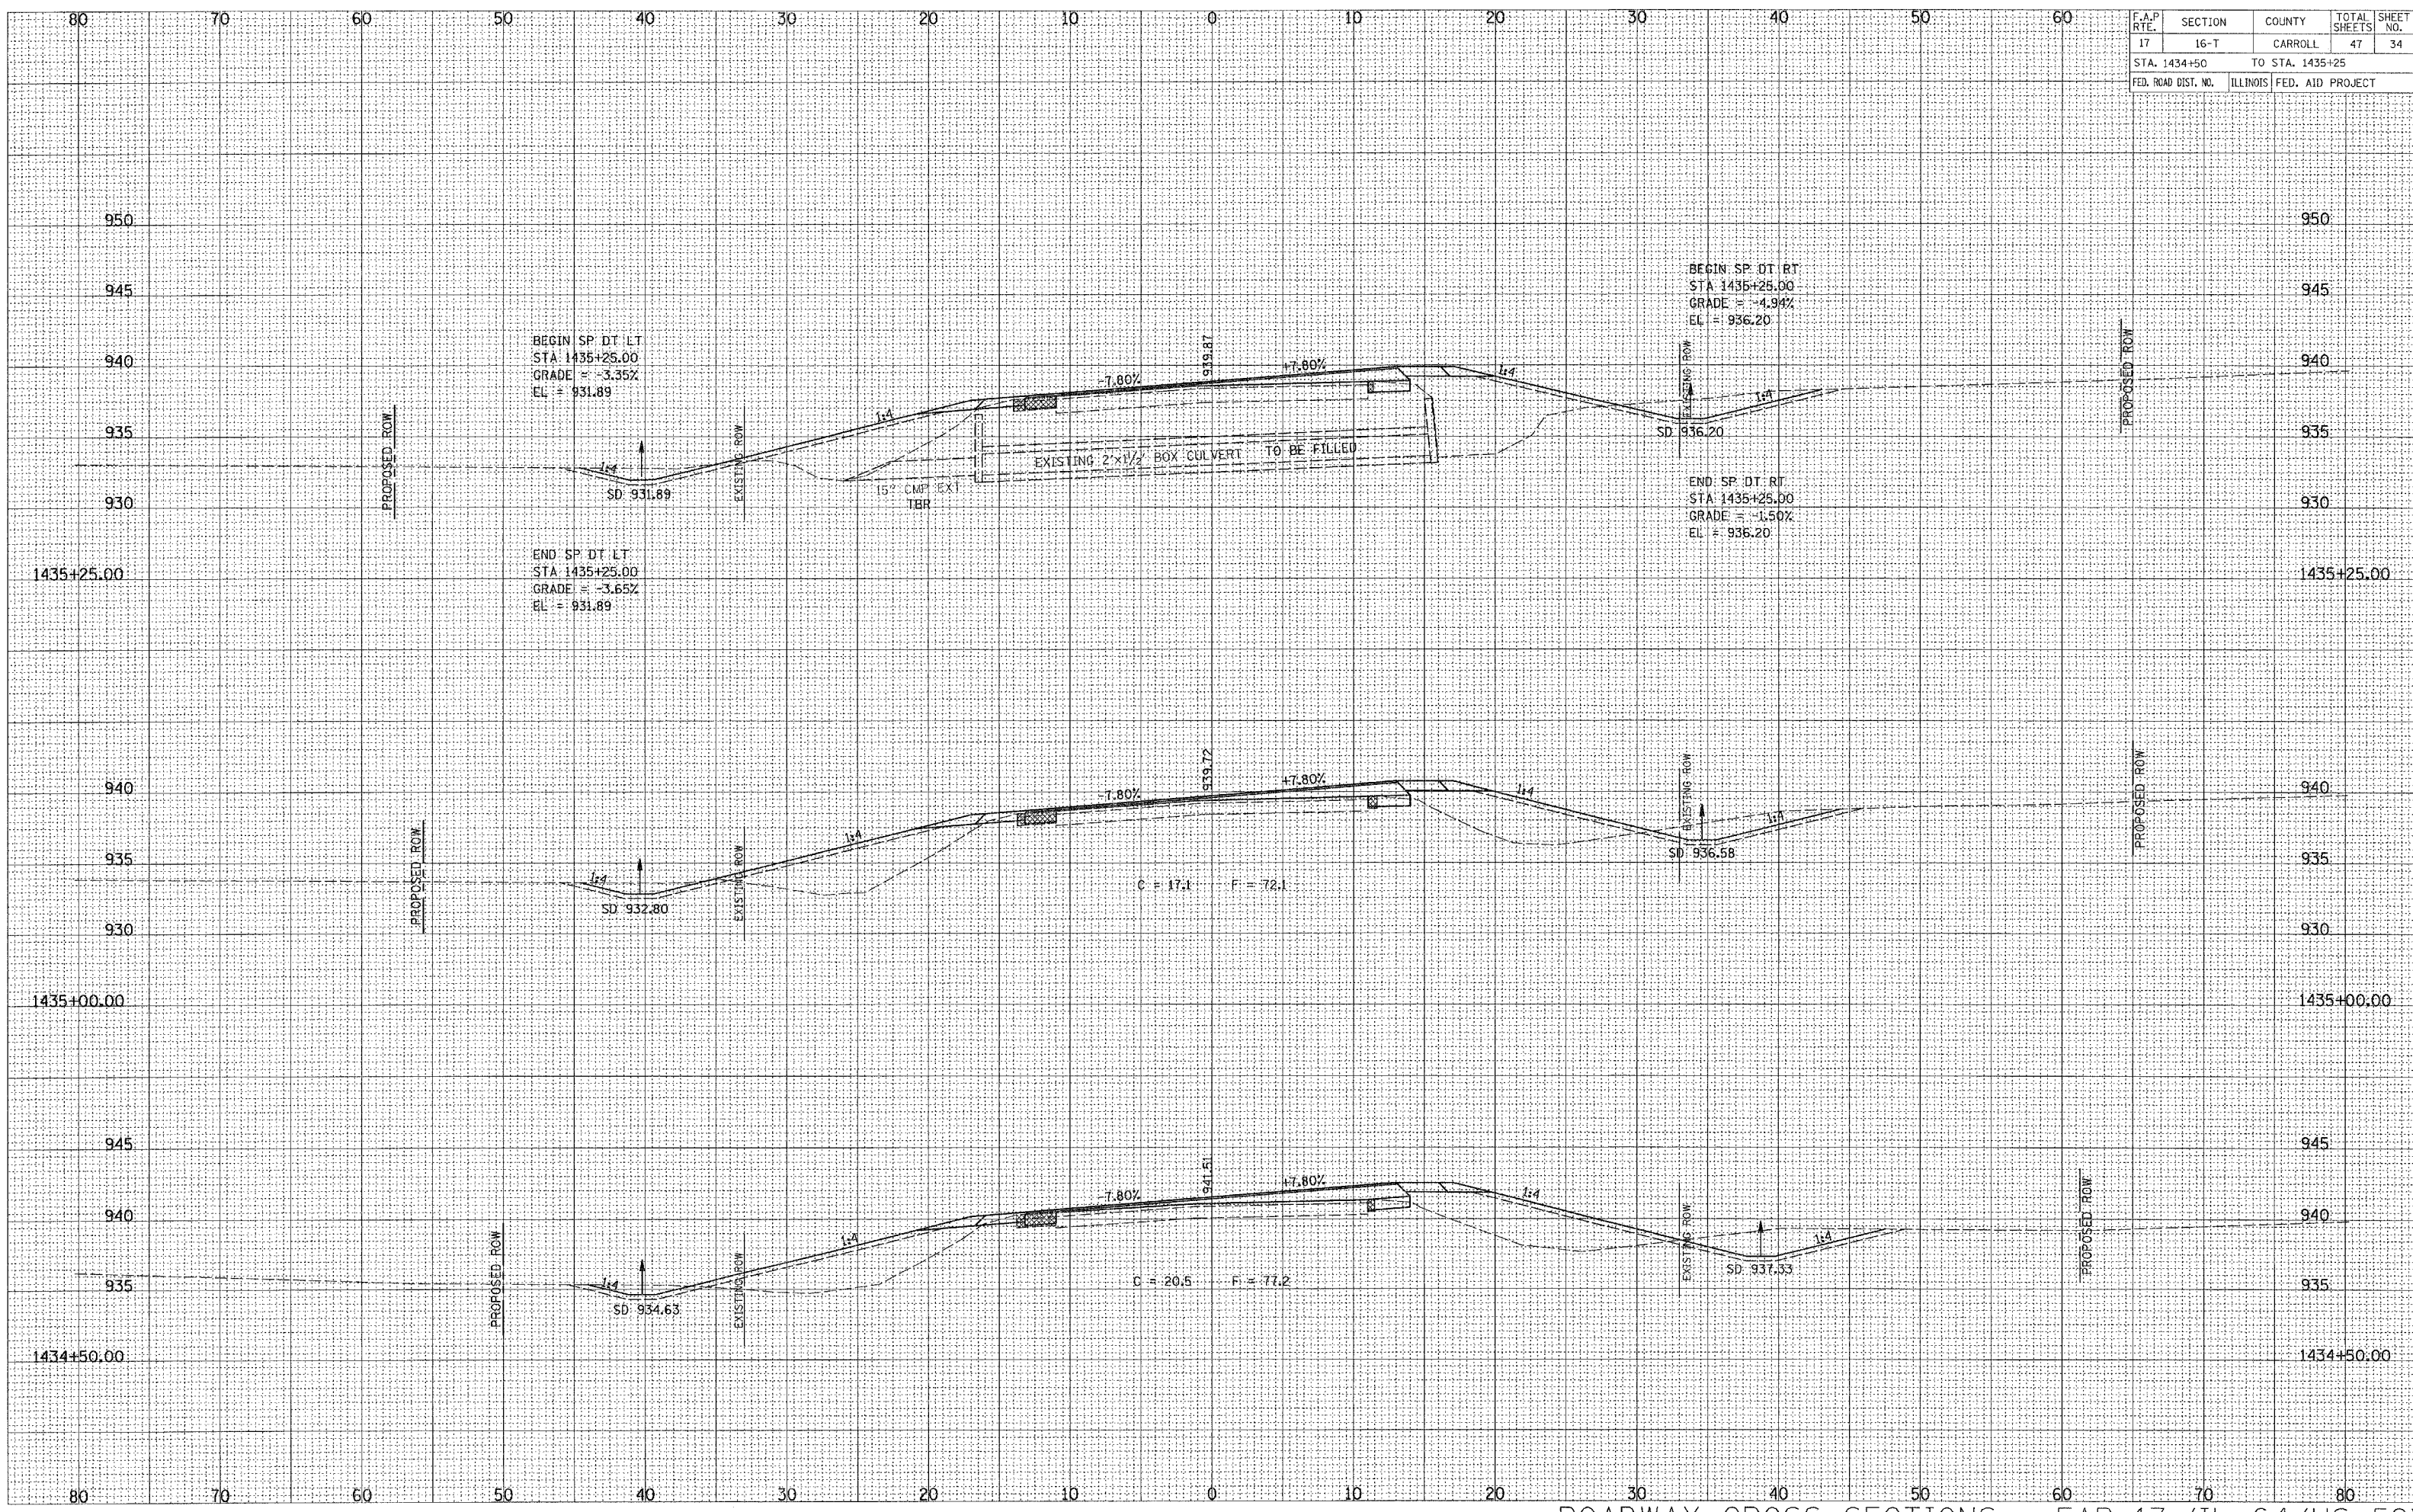

ROADWAY CROSS SECTIONS - FAP 17 (IL 64/US 52)

ORIGINAL SURVEYED PLOTTED TEMPLATE NO. 17-16-T-34-34

ORIGINAL SURVEYED PLOTTED TEMPLATE NO. 17-16-T-34-34