


F.A.P. RTE.	SECTION	COUNTY	TOTAL SHEETS	SHEET NO.
17	16-T	CARROLL	47	40
STA. 1441+41.82 TO STA. 1441+50				
FED. ROAD DIST. NO. ILLINOIS FED. AID PROJECT				

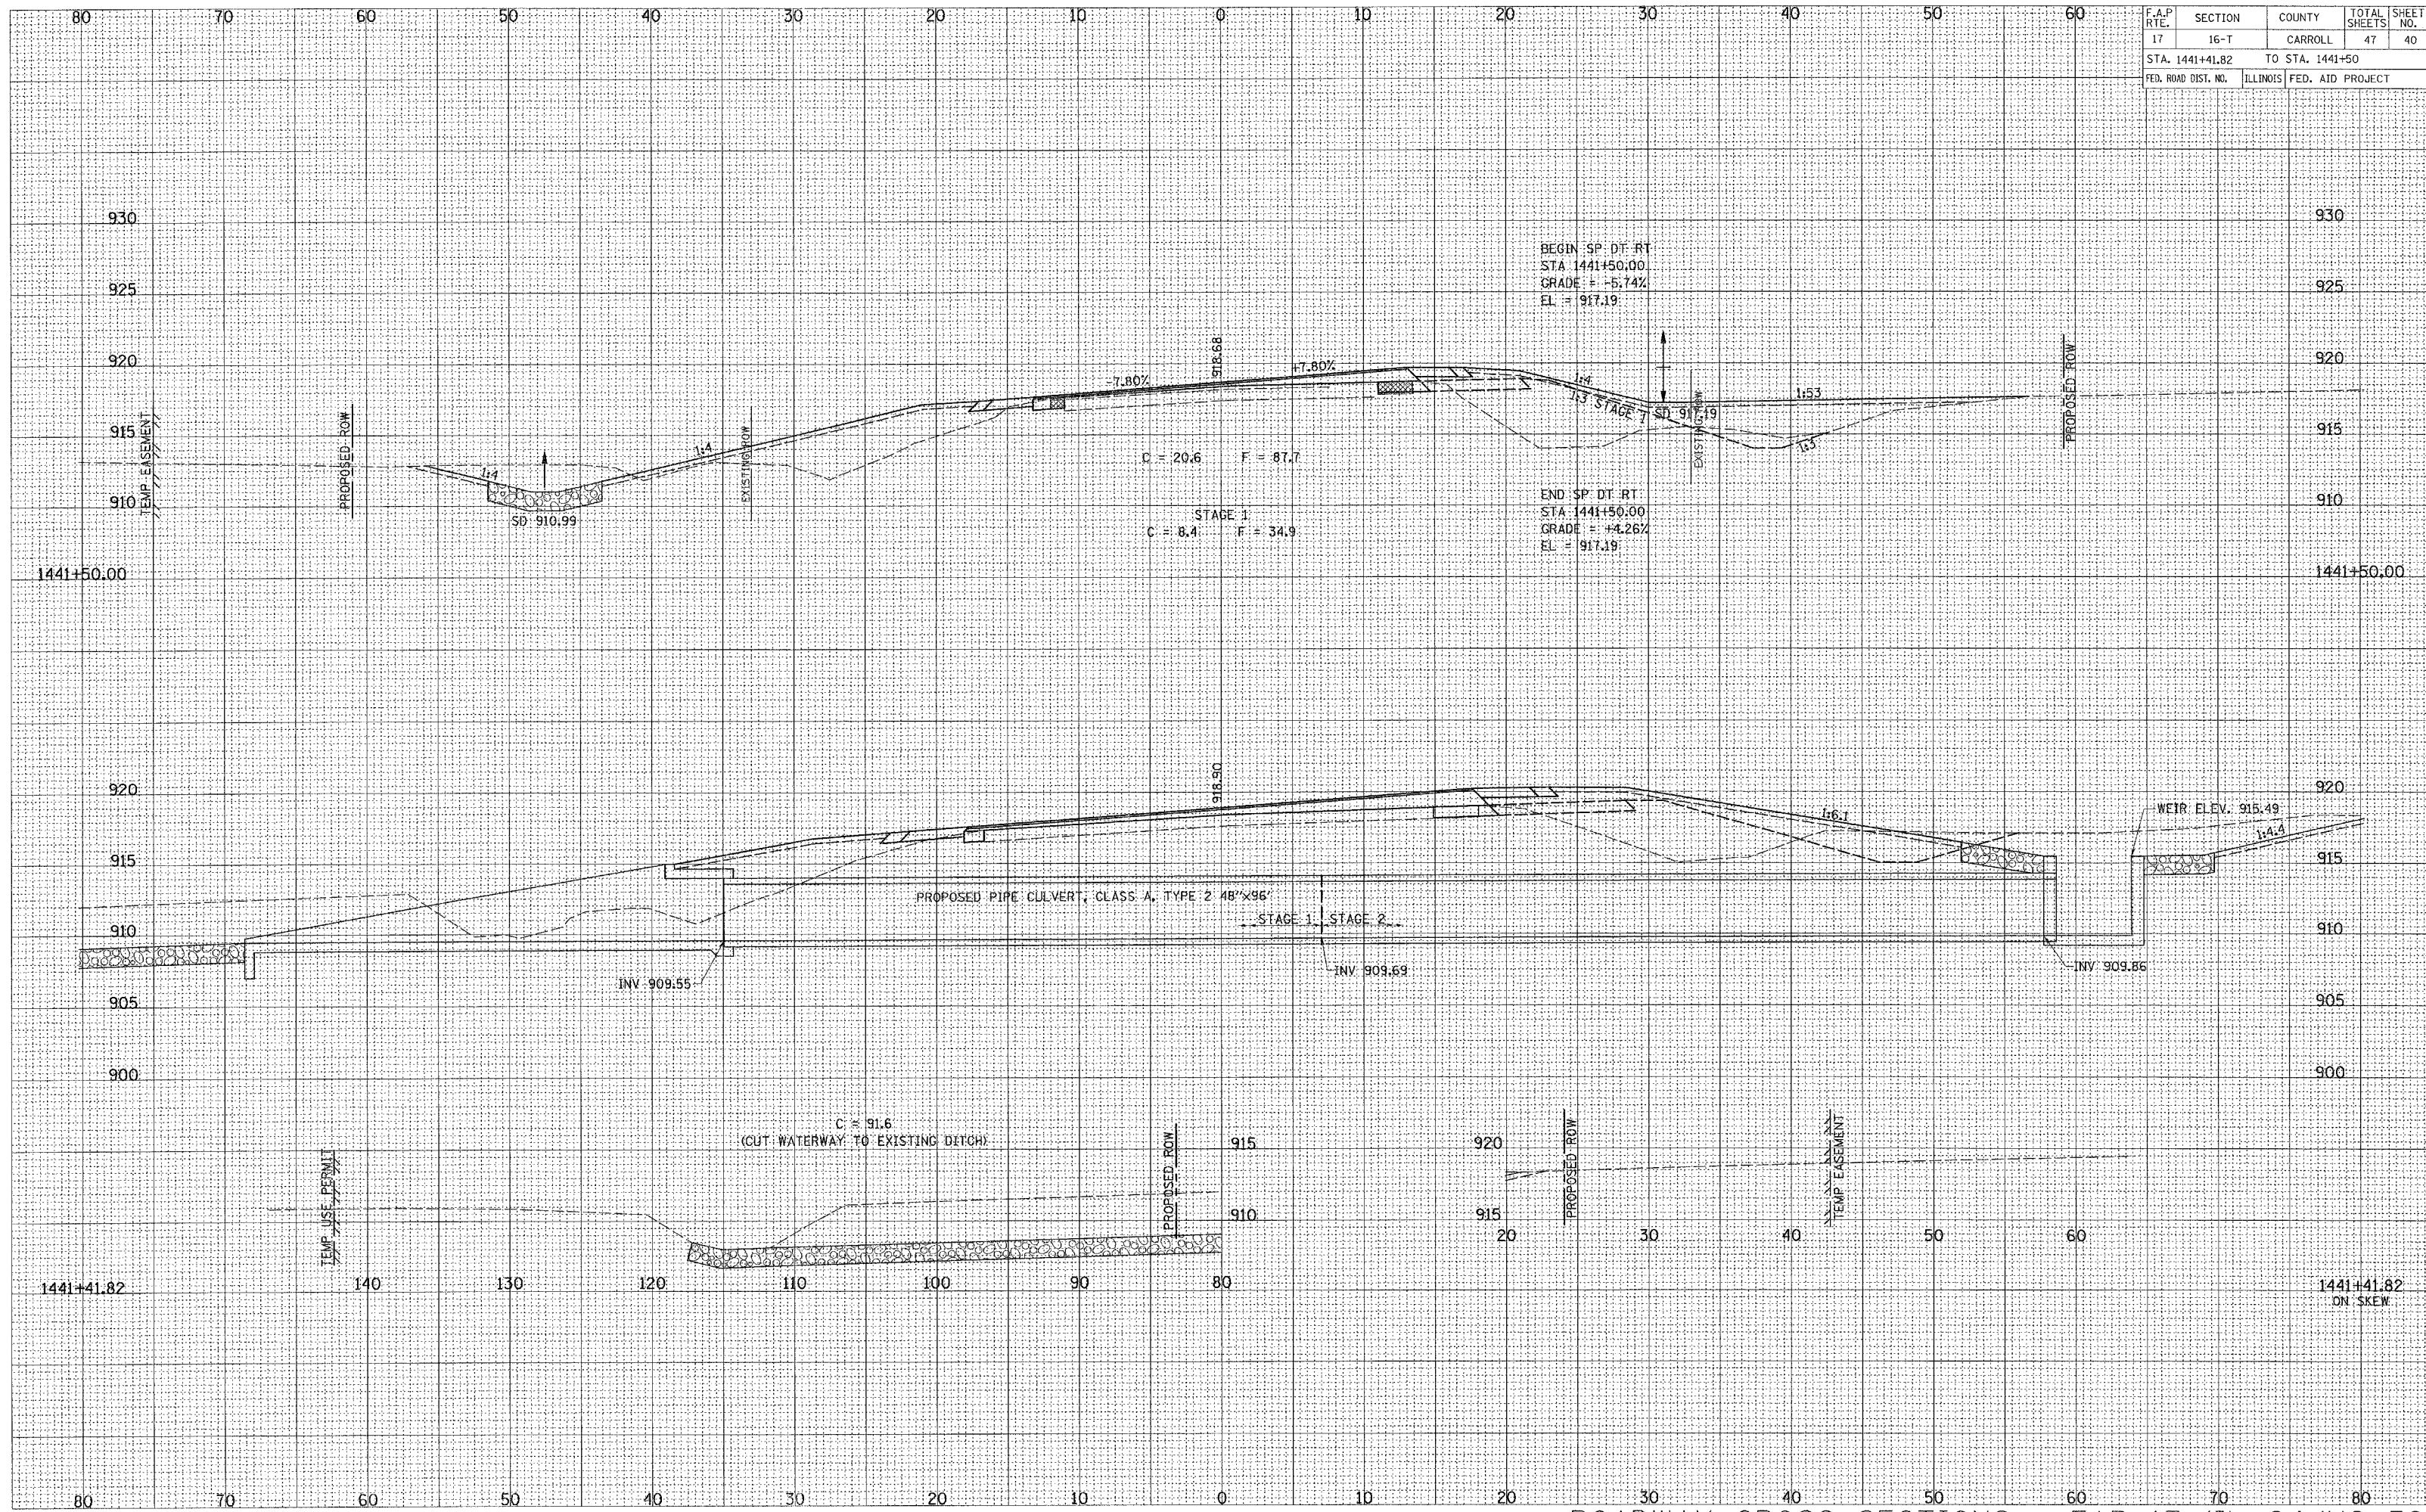

ROADWAY CROSS SECTIONS - FAP 17 (IL 64/US 52)