


F.A.P. R.T.E.	SECTION	COUNTY	TOTAL SHEETS	SHEET NO.
17	16-T	CARROLL	47	47
STA. 105+00		TO STA. 106+00		
FED. ROAD DIST. NO.	ILLINOIS	FED. AID PROJECT		

SURVEYED	PLOTTED	EMPLATE	AREAS CHECKED
NO.			

ORIGINAL SURVEY	PLOTTED TEMPLATE	AREAS CHECKED
NO.		

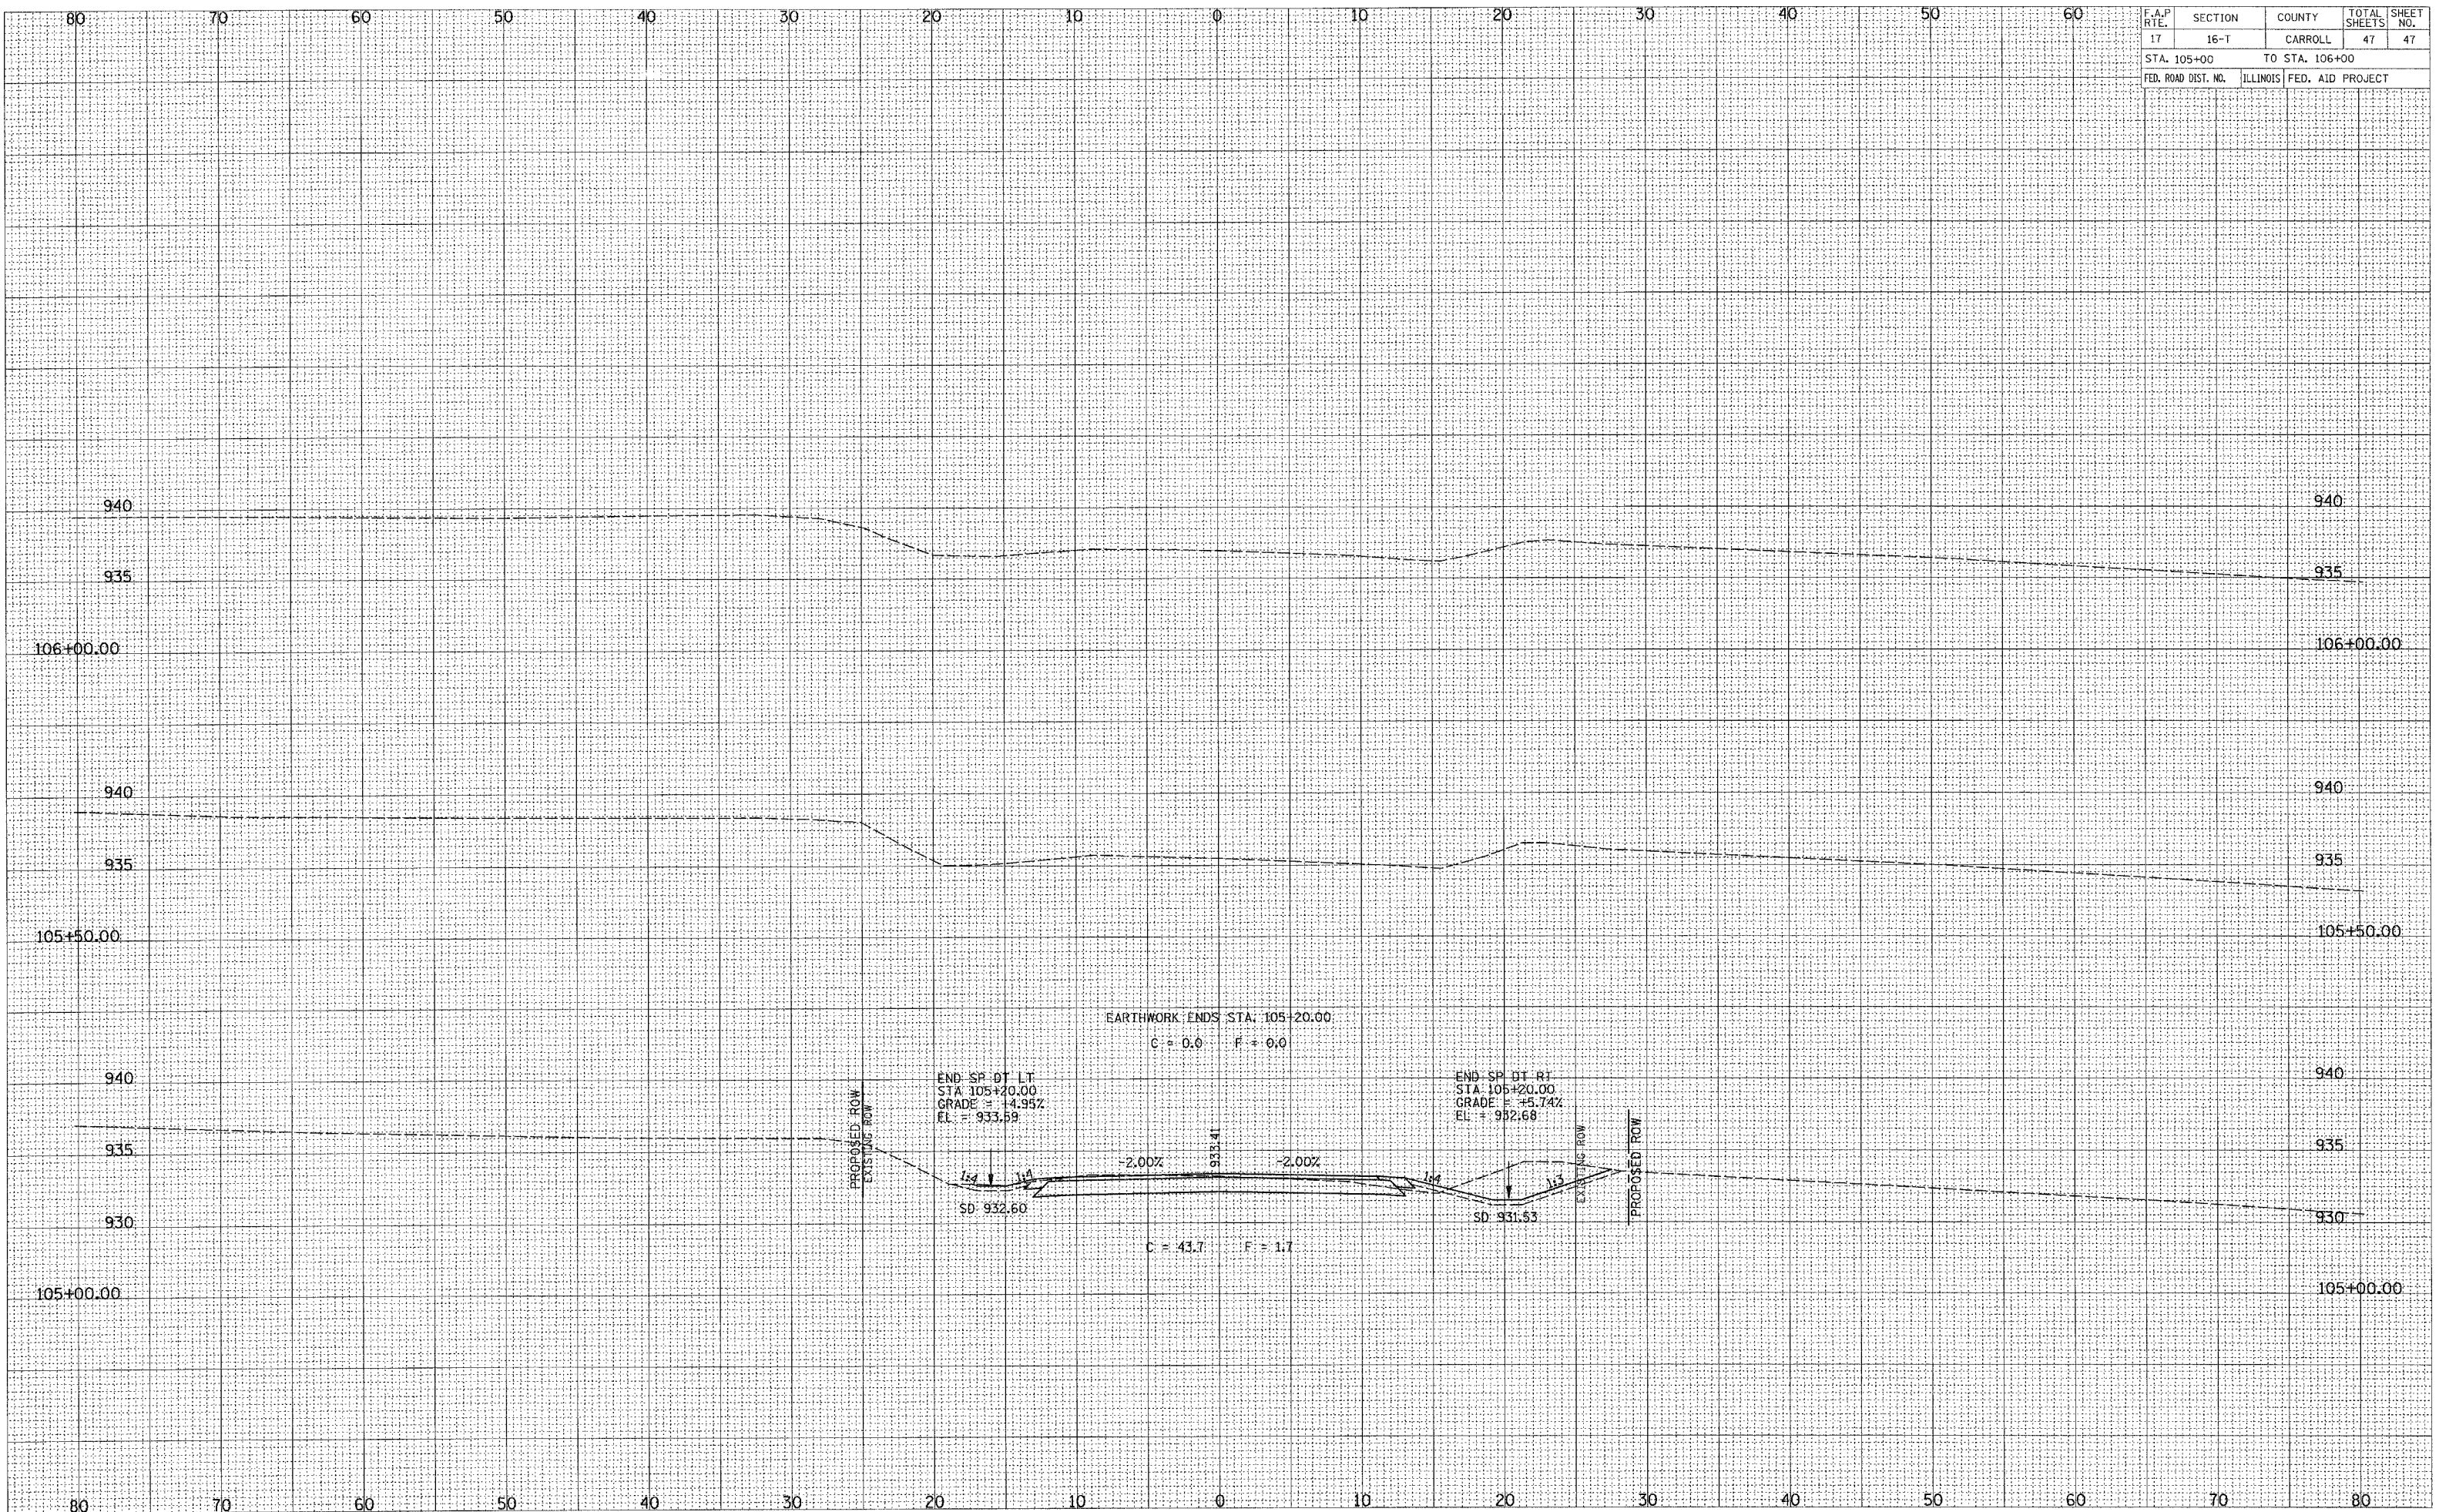

ROADWAY CROSS SECTIONS - WILLOW ROAD