


F.A.S. RTE.	SECTION	COUNTY	TOTAL SHEETS	SHEET NO.
2247	13X-BR-1	BUREAU	51	47
STA. 1508+00		TO STA. 1509+50		
FED. ROAD DIST. NO.		ILLINOIS FED. AID PROJECT		

END EARTHWORK
 STA. 1510+02.30
 C= 0 F= 12

MATCH LINE 43.62' LT.

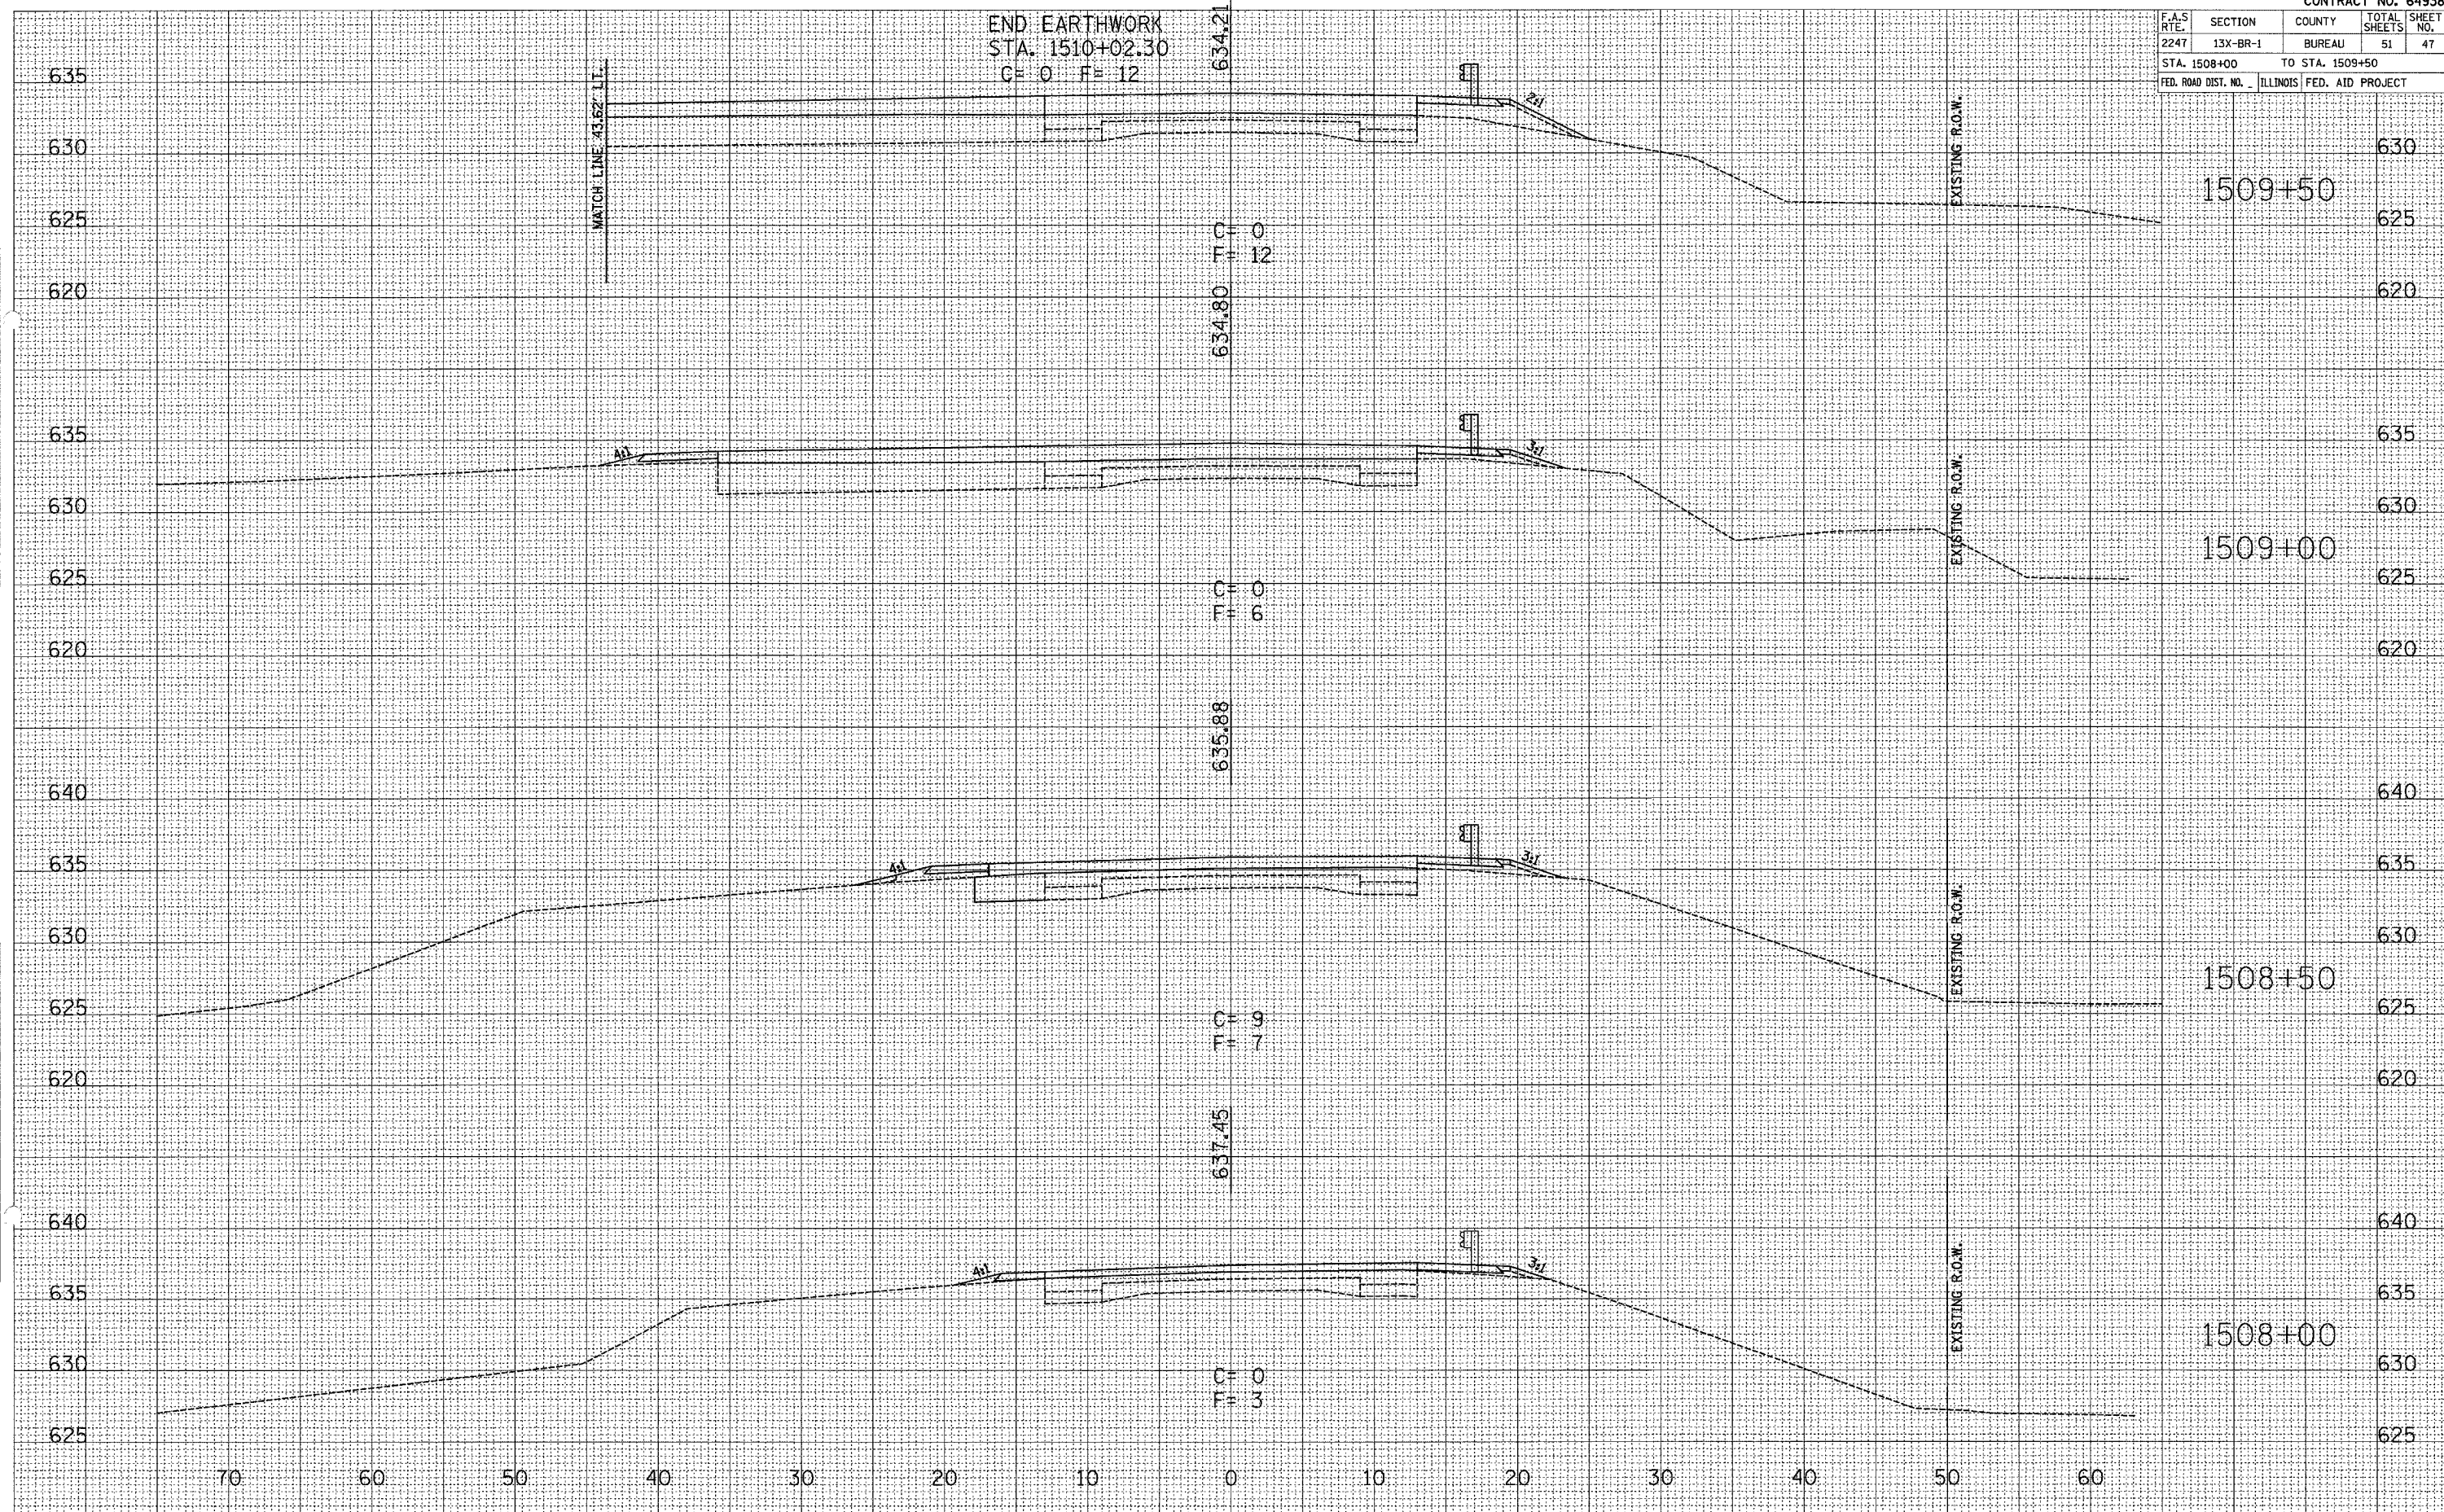


