




8	U-BR LASALLE	44	27		

SHEET NO. 8  
 8 SHEETS

STATE OF ILLINOIS  
 DEPARTMENT OF PUBLIC WORKS & BUILDINGS  
 DIVISION OF HIGHWAYS

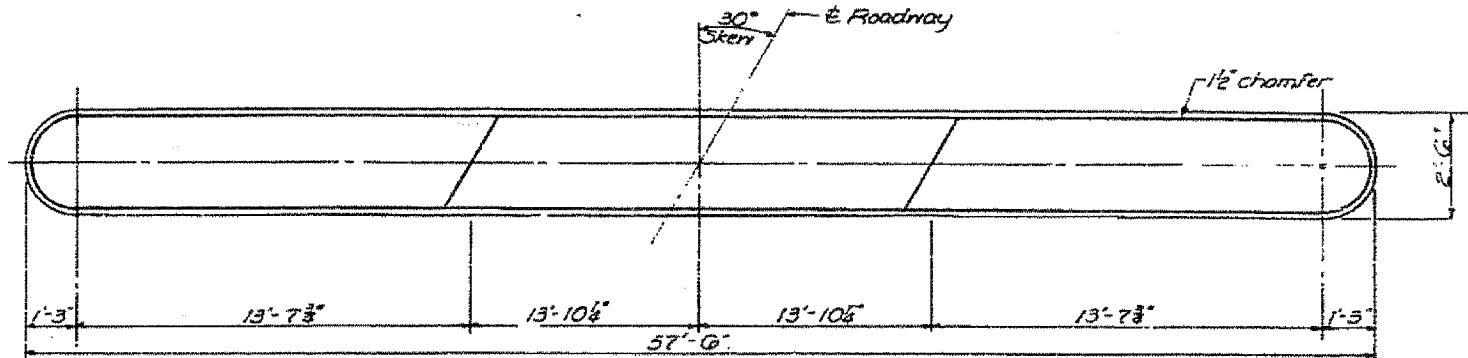


TOP PLAN

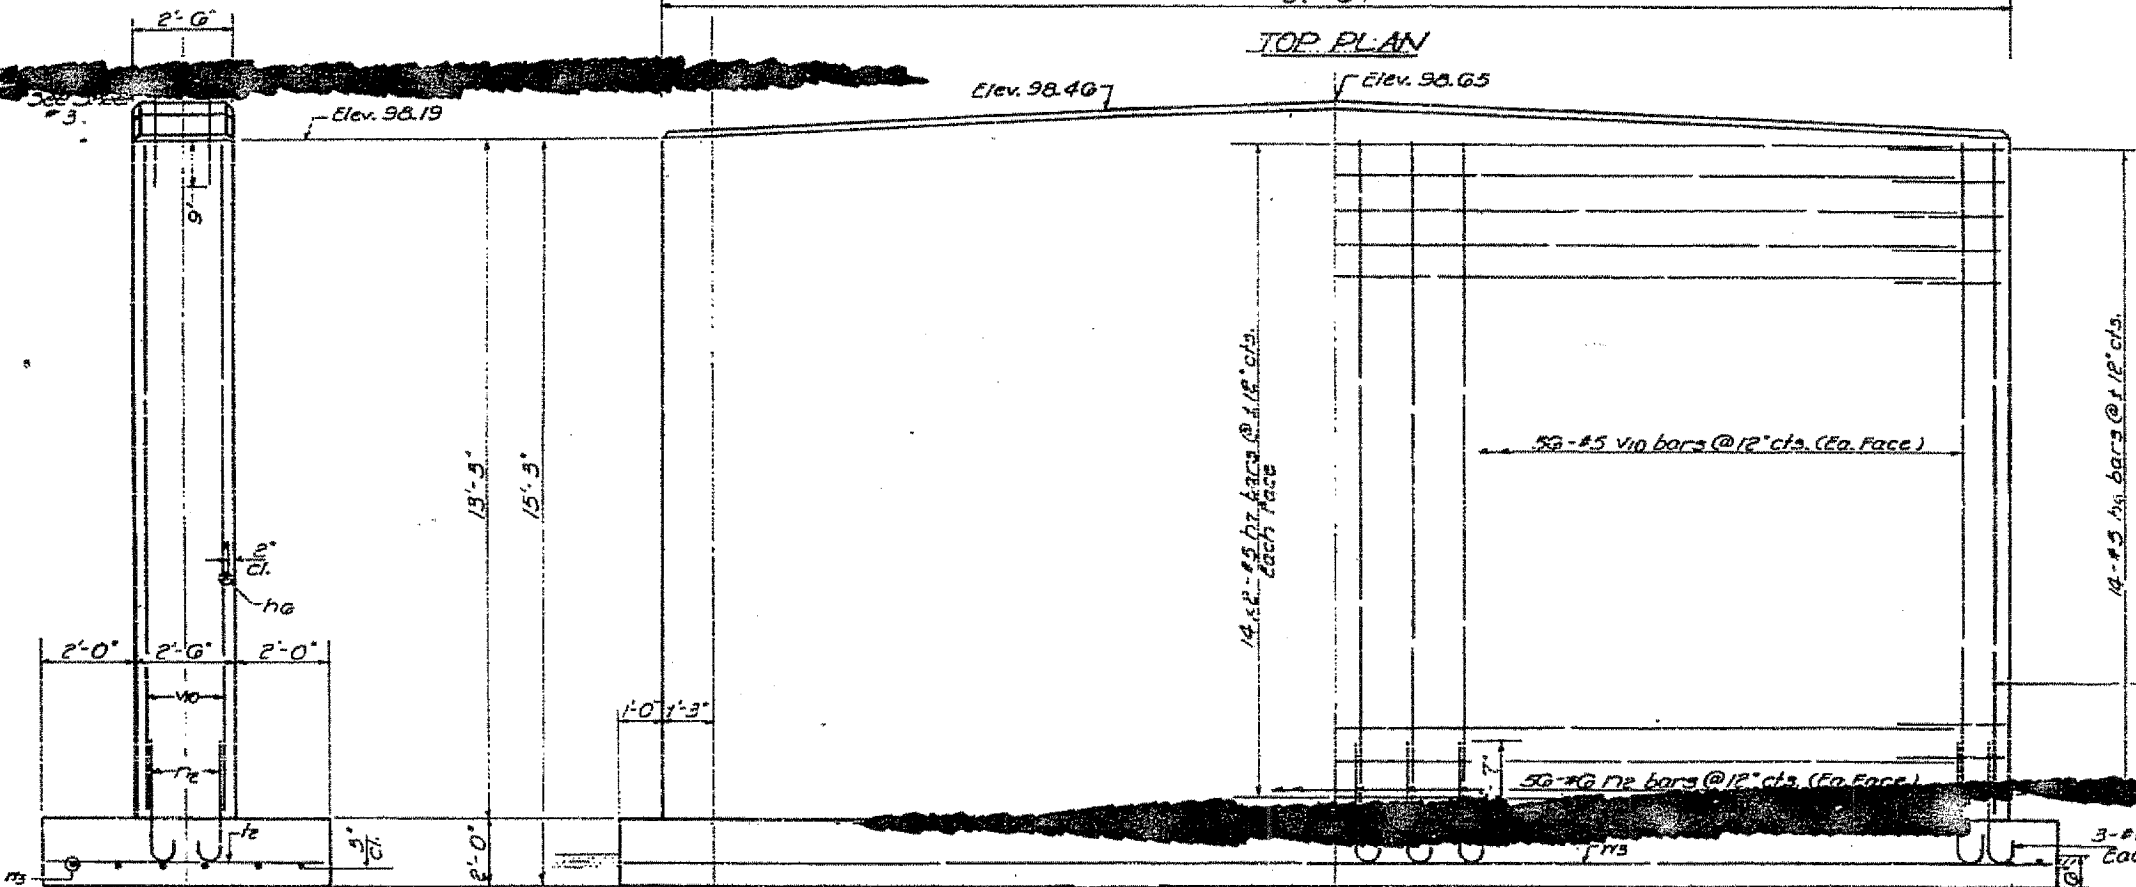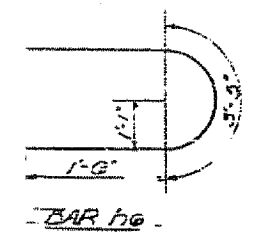

ELEVATION

BILL OF MATERIALS

Bar No.	Size	Length	Shape
hg	#5	6'-5"	U
h1	#5	28'-0"	—
h2	#6	5'-0"	C
h3	#5	6'-2"	—
v10	#5	13'-0"	—

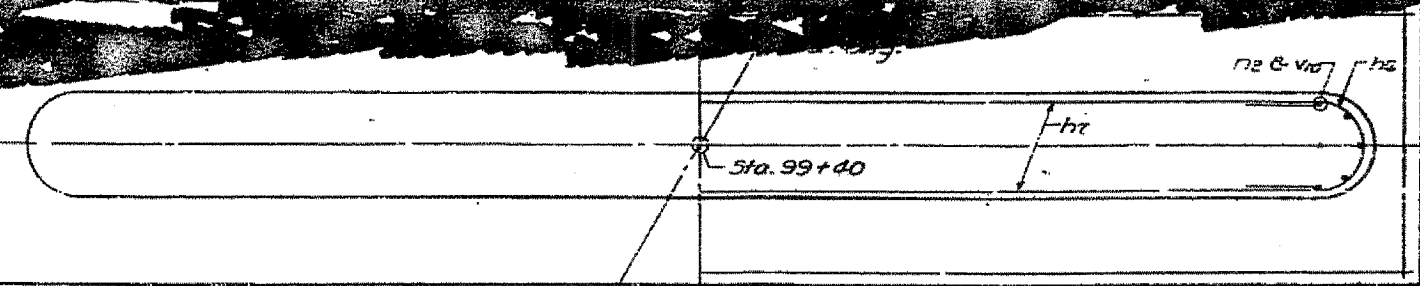

FOOTING PLAN

DESIGNED George A. Diaz  
 CHECKED Saved T. Dehn  
 DRAWN Janice J. Smith  
 CHECKED SS.

EXAMINED Paul S. D.  
 PASSED  
 APPROVED

Max. Hg. Pressure = 1.3 Tons / 3q. Ft.

Class A Concrete	Cu Yds	98.7
Reinforcement Bars	Lbs.	5770

FOR INFORMATION ONLY

PIER  
 STA. 99+40

