


F.A.P. RTE.	SECTION	COUNTY	TOTAL SHEETS	SHEET NO.
315	(34-6.55-1)	HANCOCK/MCDONOUGH	433	287
STA. 1371+00.00	TO STA. 1372+00.00			
FED. ROAD DIST. NO.	ILLINOIS	FED. AID PROJECT	STATE CONTRACT NO. 68206	
260	280	300	320	

DATE	
BY	
SURVEYED	
PLOTTED	
DATE	
AREAS	
NO.	

DATE	
BY	
SURVEYED	
PLOTTED	
DATE	
AREAS	
NO.	

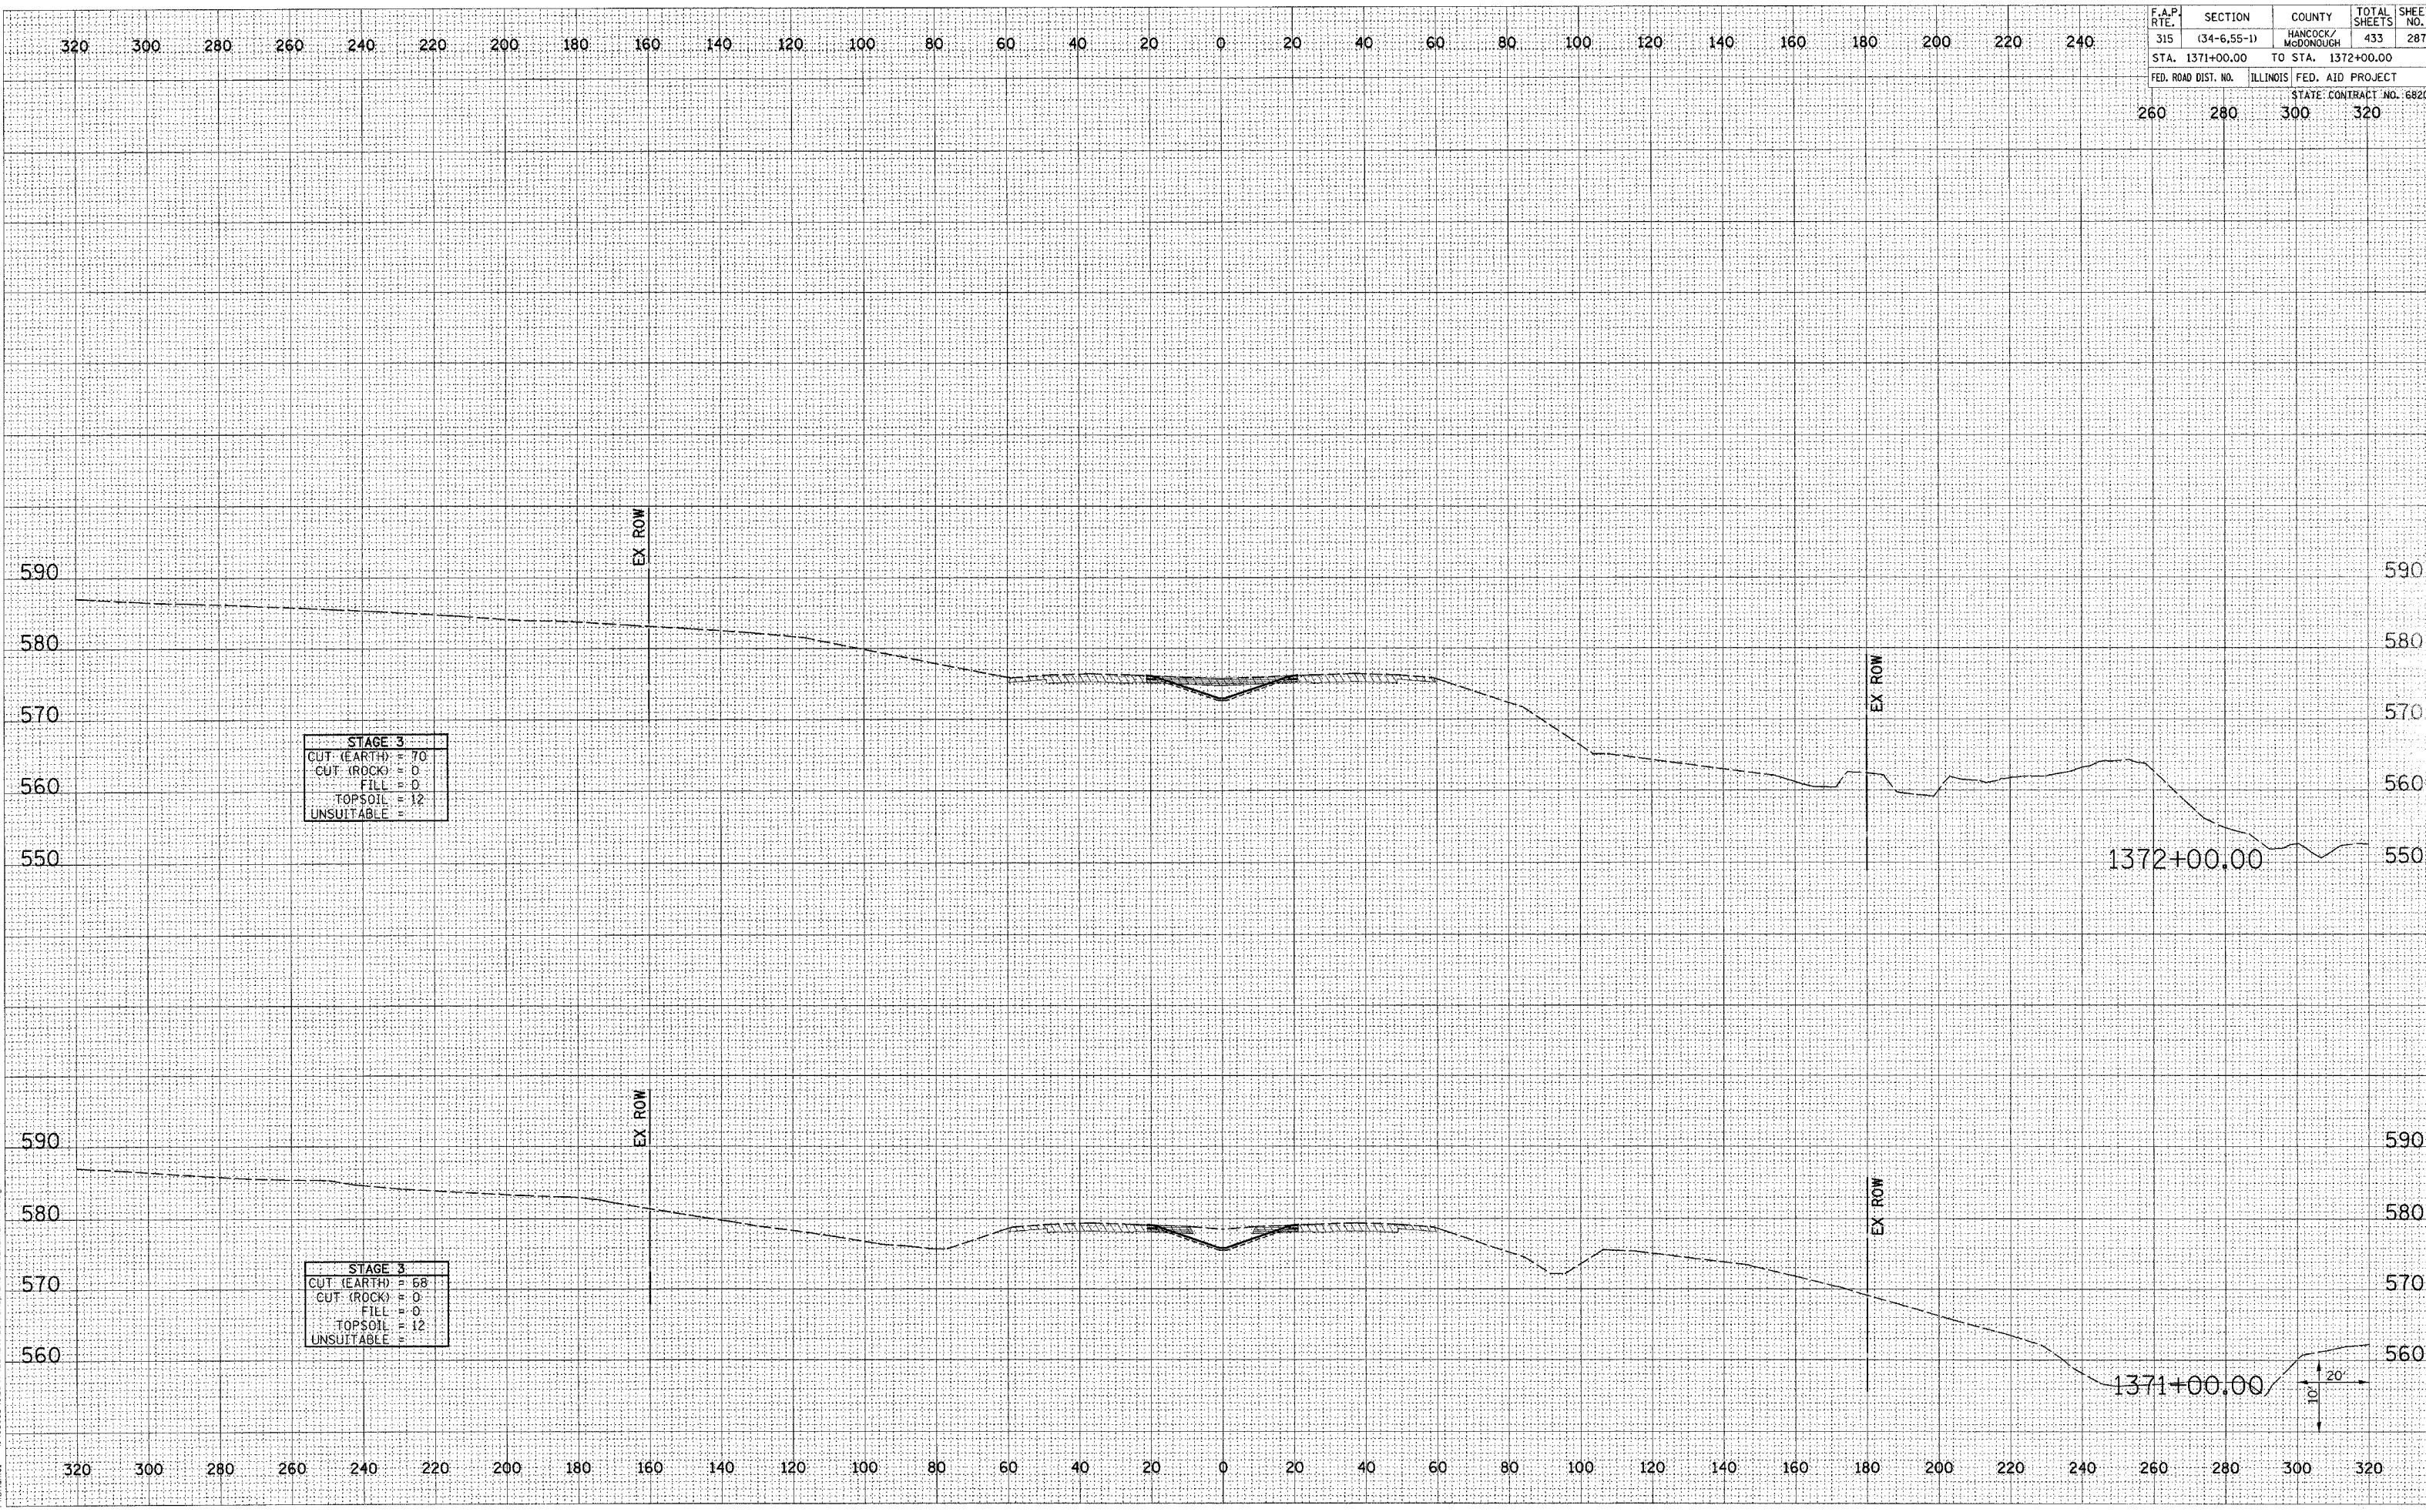

FAP ROUTE 315 (IL 336) CROSS SECTIONS STA 1371+00.00 TO 1372+00.00