


F.A.P. RTE.	SECTION	COUNTY	TOTAL SHEETS	SHEET NO.
315	(34-6.55-1)	HANCOCK/ MCDONOUGH	433	296
STA. 1407+00.00	TO STA. 1408+00.00			
FED. ROAD DIST. NO.	ILLINOIS	FED. AID PROJECT	STATE CONTRACT NO. 68206	
260	280	300	320	

BY	DATE
SURVEYED	PLOTTED
NOTE BOOK	TEMPLATE
	AREAS CHECKED

BY	DATE
SURVEYED	PLOTTED
NOTE BOOK	TEMPLATE
	AREAS CHECKED

Per Date: 7/8/2006
 Plot Time: 8:35:51 AM
 Pen Color: 1601, 161
 Filename: I:\03033\adv\A\cross-section\cross-sections.dwg

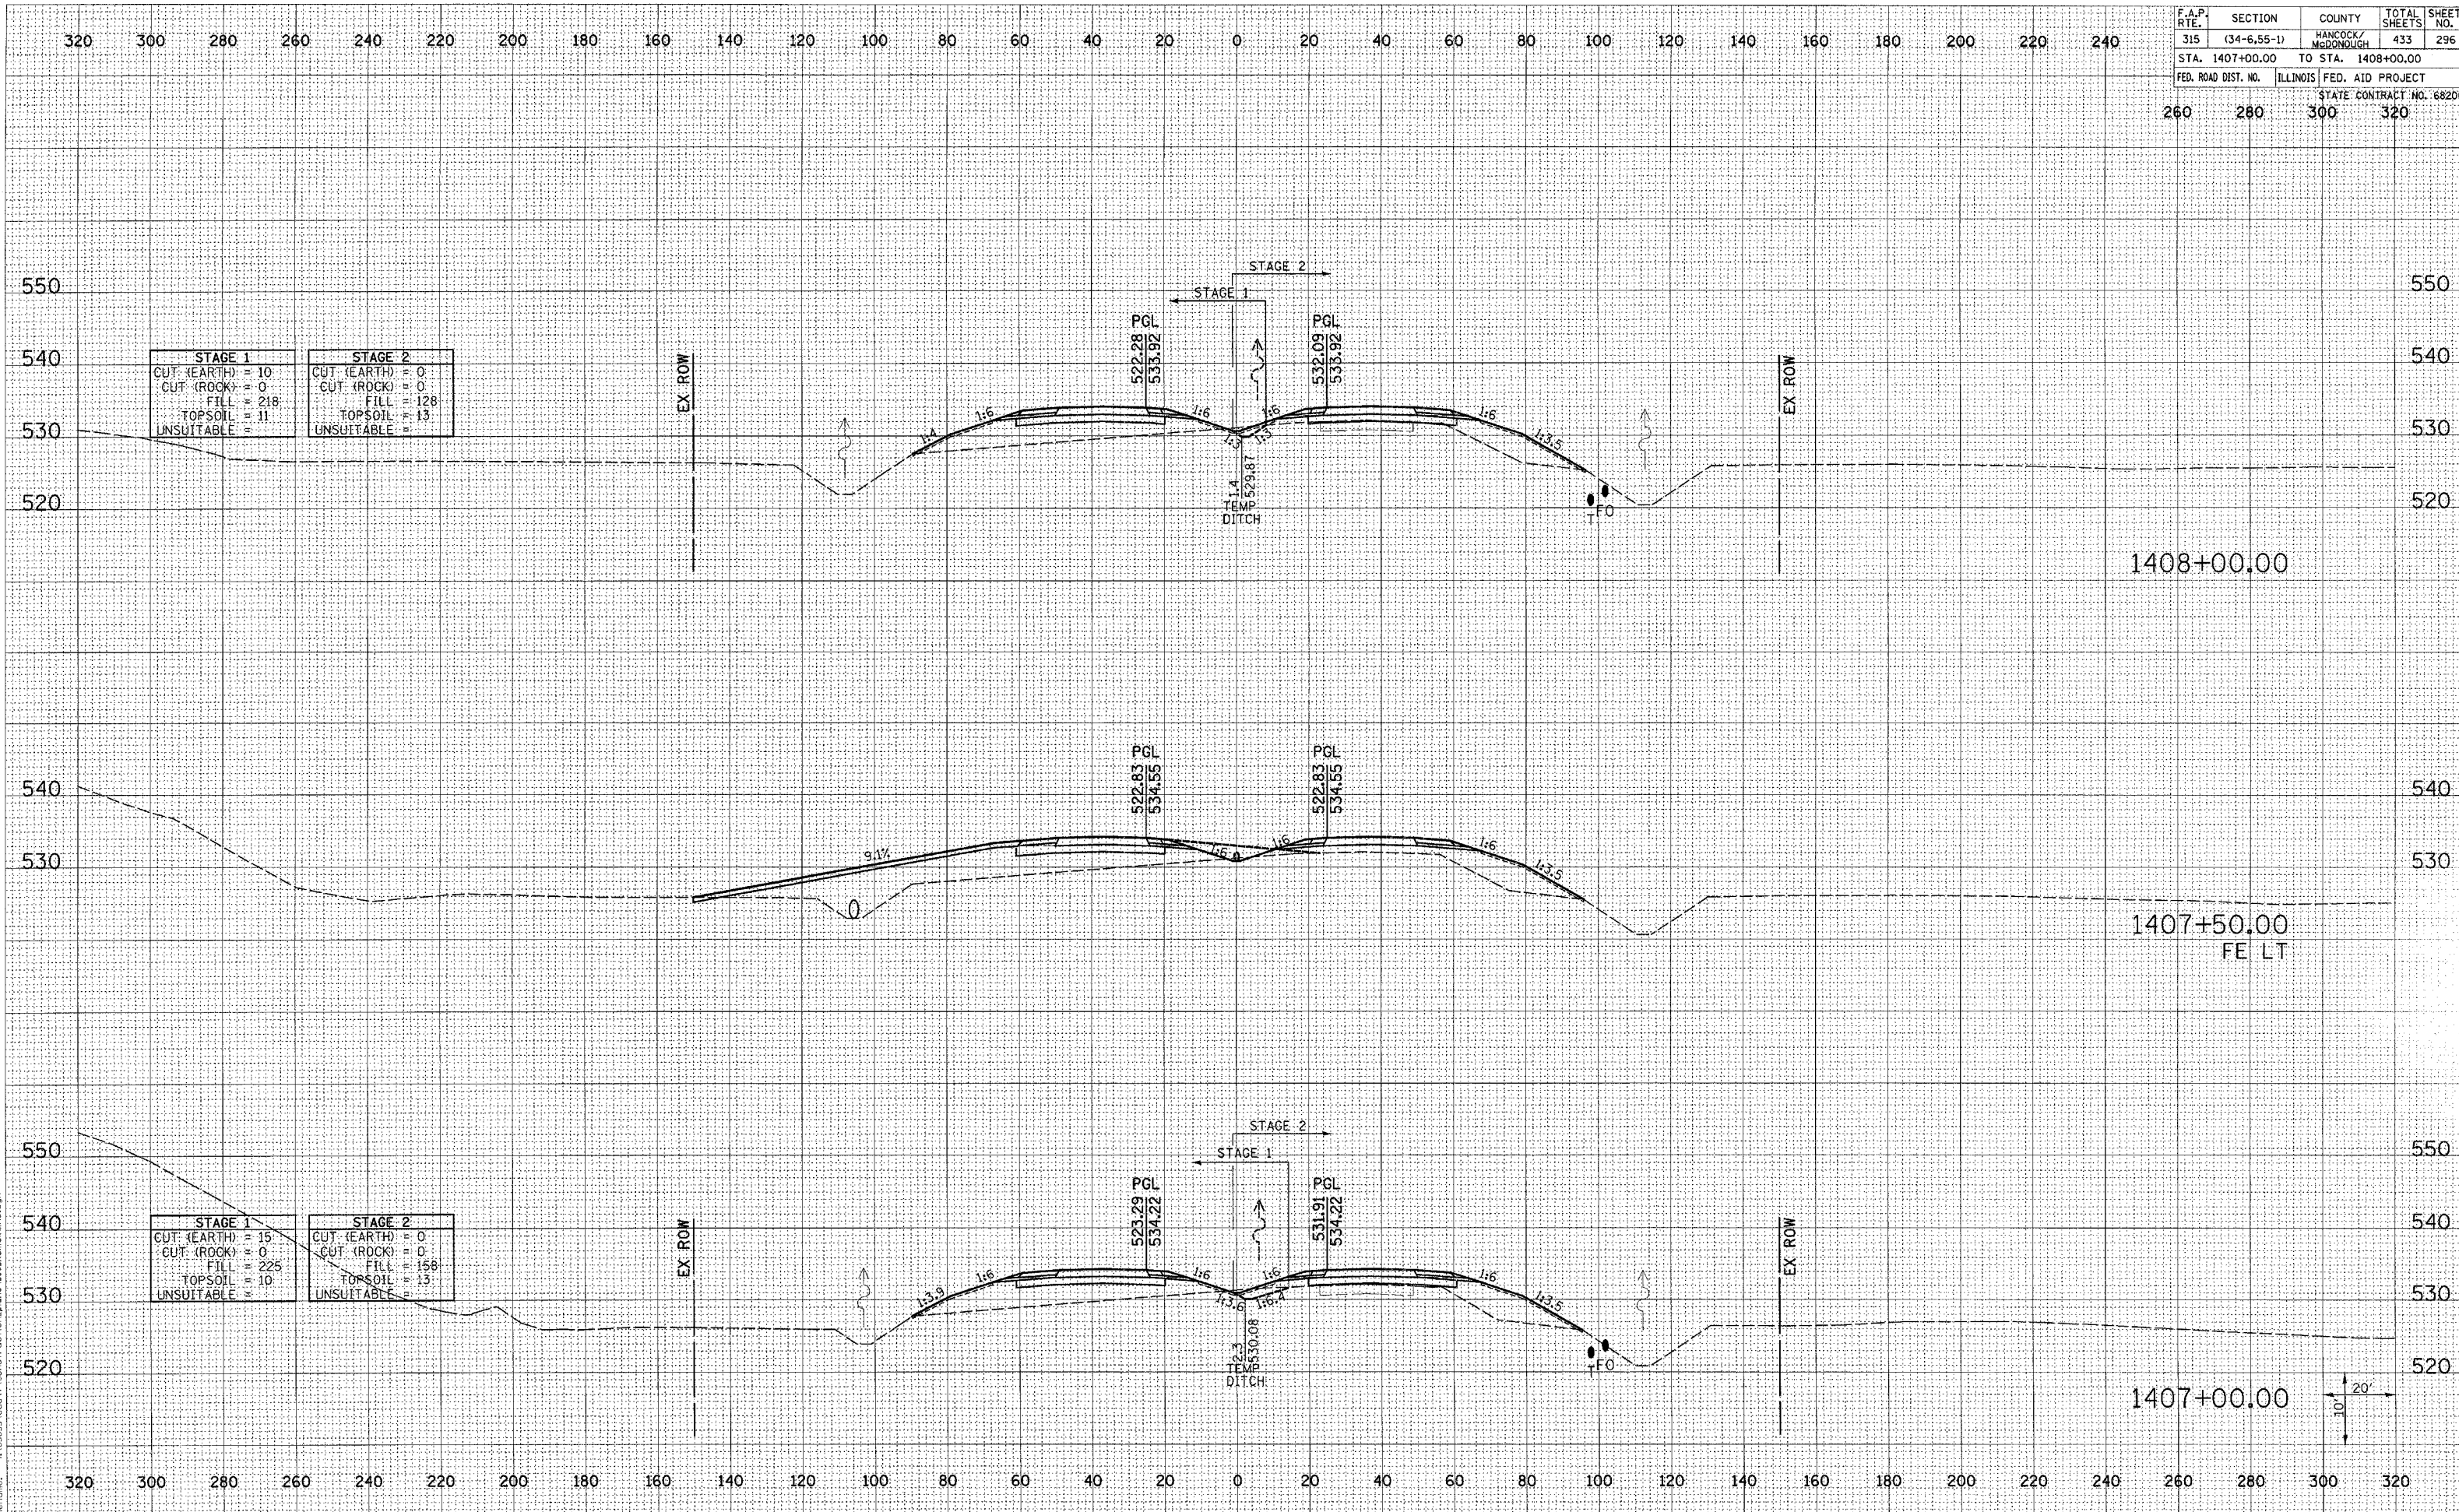

FAP ROUTE 315 (IL 336) CROSS SECTIONS STA 1407+00.00 TO 1408+00.00