


F.A.P. RTE.	SECTION	COUNTY	TOTAL SHEETS	SHEET NO.
315	(34-6.55-1)	HANCOCK/MCDONOUGH	433	297
STA. 1409+00.00 TO STA. 1410+00.00				
FED. ROAD DIST. NO.	ILLINOIS	FED. AID PROJECT	STATE CONTRACT NO. 68206	
260	280	300	320	

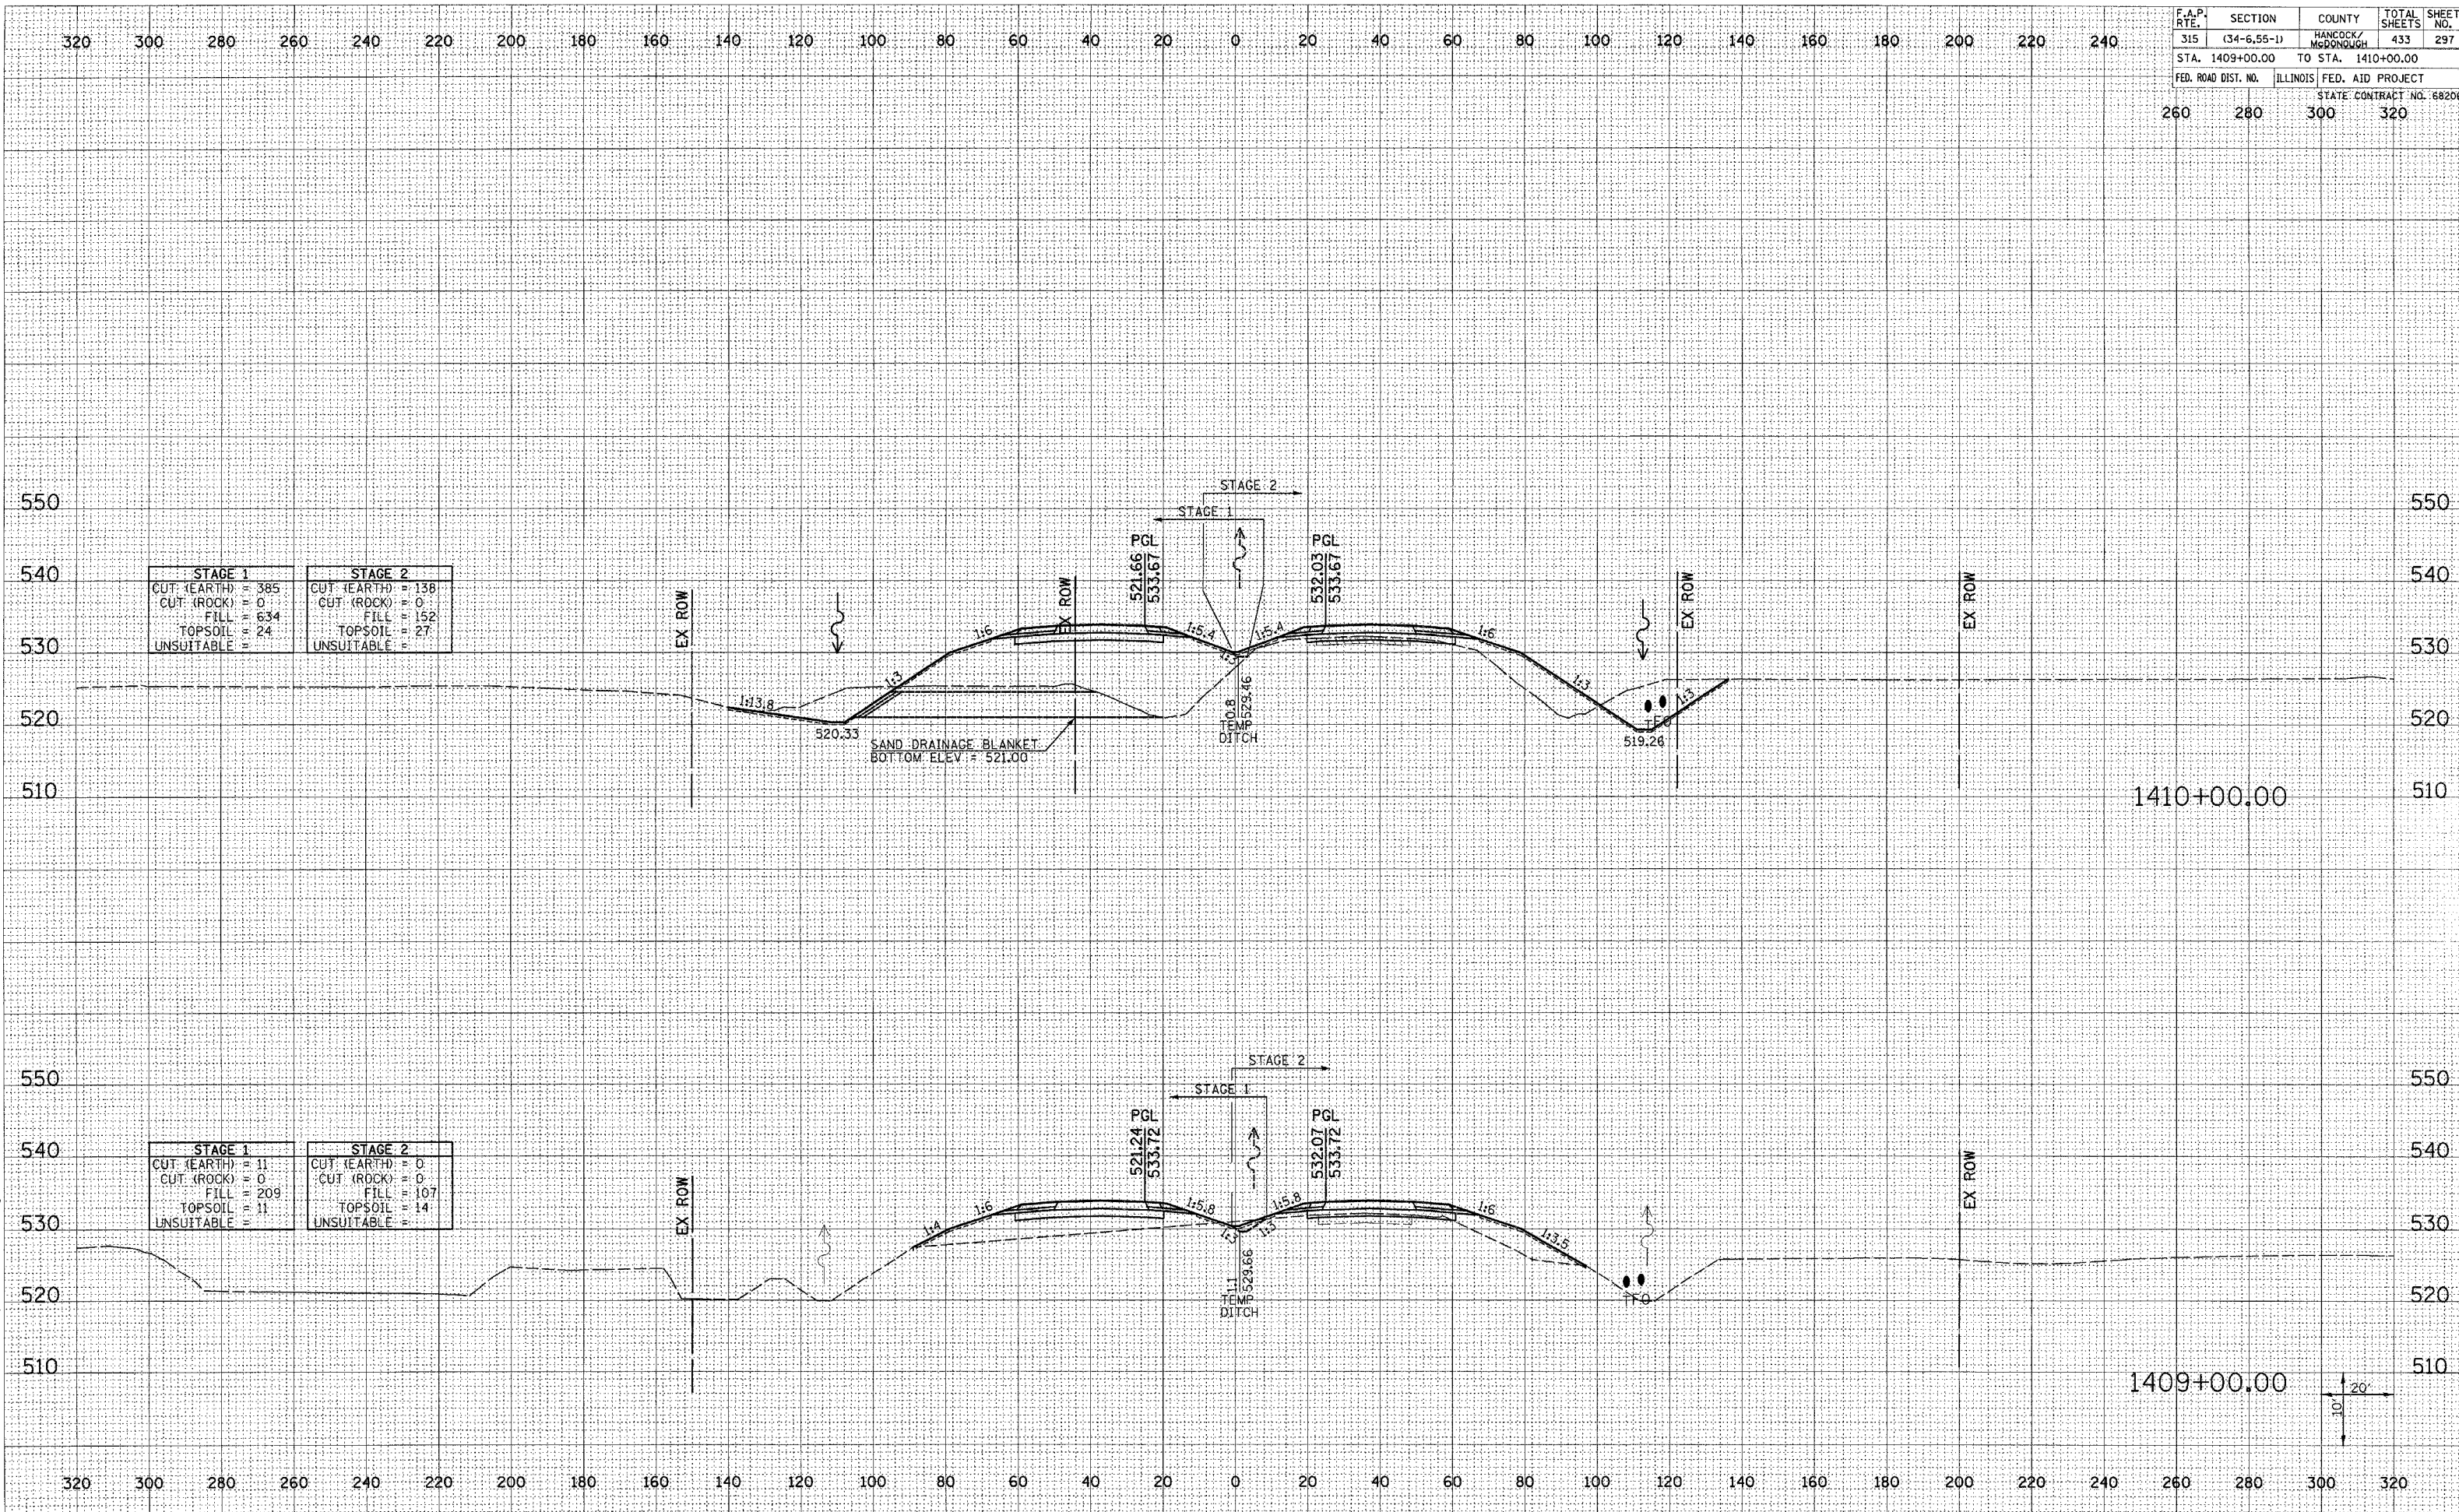

STAGE 1	STAGE 2
CUT (EARTH) = 385	CUT (EARTH) = 138
CUT (ROCK) = 0	CUT (ROCK) = 0
FILL = 634	FILL = 152
TOPSOIL = 24	TOPSOIL = 27
UNSUITABLE =	UNSUITABLE =

STAGE 1	STAGE 2
CUT (EARTH) = 11	CUT (EARTH) = 0
CUT (ROCK) = 0	CUT (ROCK) = 0
FILL = 209	FILL = 107
TOPSOIL = 11	TOPSOIL = 14
UNSUITABLE =	UNSUITABLE =

DATE: 7/16/2006
 BY: [Redacted]
 SURVEYED: [Redacted]
 PLOTTED: 3:25:58 PM
 NOTE BOOK: [Redacted]
 AREAS CHECKED: [Redacted]
 NO.: [Redacted]

DATE: 7/16/2006
 BY: [Redacted]
 SURVEYED: [Redacted]
 PLOTTED: 3:25:58 PM
 NOTE BOOK: [Redacted]
 AREAS CHECKED: [Redacted]
 NO.: [Redacted]

Plot Date: 7/16/2006
 Plot Time: 3:25:58 PM
 Plotted By: bscornick
 Pen Table: 1401.tbl
 Filename: I:\03033\cd\1\construction\plans\236_xsmatlinr.dgn