


F.A.P. RTE.	SECTION	COUNTY	TOTAL SHEETS	SHEET NO.
315	(34-6.55-1)	HANCOCK/MCDONOUGH	433	300
STA. 1415+00.00 TO STA. 1415+90.00		STATE CONTRACT NO. 68206		
FED. ROAD DIST. NO.	ILLINOIS	FED. AID PROJECT		
260	280	300	320	

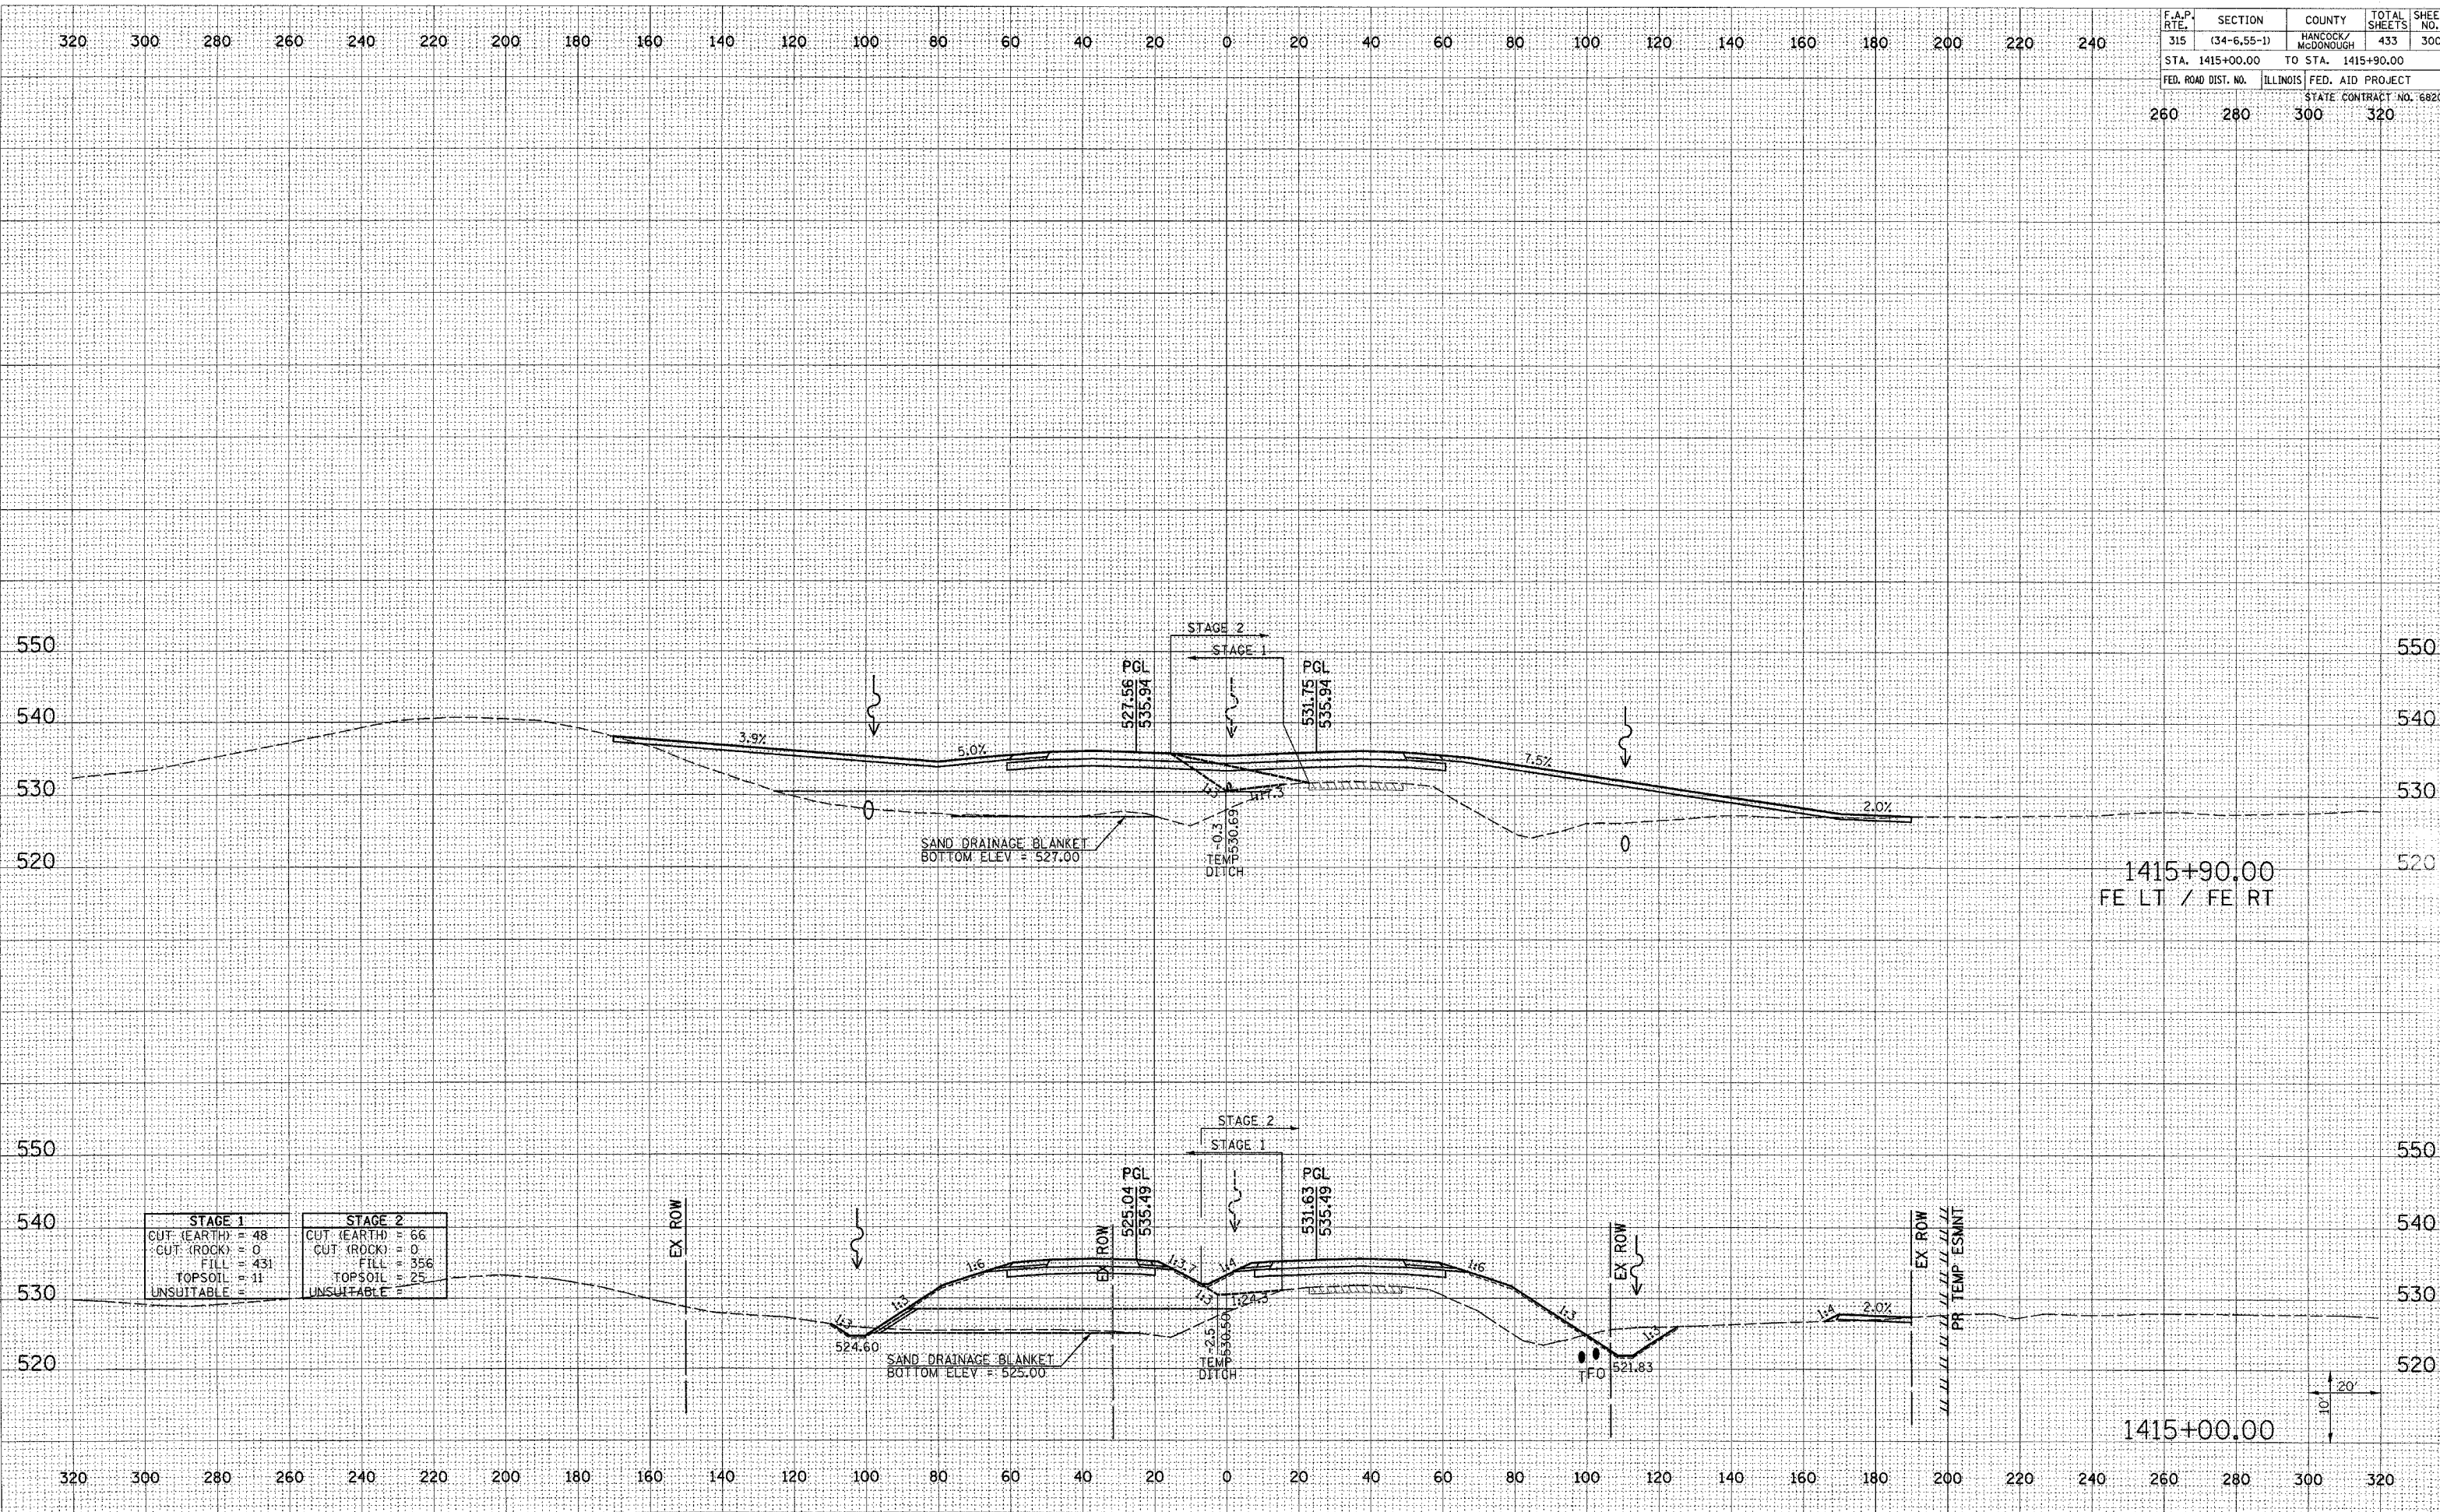

STAGE 1	STAGE 2
CUT (EARTH) 48	CUT (EARTH) 66
CUT (ROCK) 0	CUT (ROCK) 0
FILL 431	FILL 356
TOPSOIL 11	TOPSOIL 25
UNSUITABLE 0	UNSUITABLE 0

Plot Date: 7/18/2006  
 Plot Time: 3:26:00 PM  
 Plotted By: bshmidt  
 Pen Table: Idt+tbl  
 Filename: I:\03033\cadd\1\construction\pkns\236\_xsm\m1.mg.dgn