


| F.A.P. RTE. | SECTION | COUNTY | TOTAL SHEETS | SHEET NO. |
|---------------------|-------------|---------------------------|--------------|--------------------------|
| 315 | (34-6,55-1) | HANCOCK/MCDONOUGH | 433 | 303 |
| STA. 1420+00.00 | | TO STA. 1421+00.00 | | |
| FED. ROAD DIST. NO. | | ILLINOIS FED. AID PROJECT | | |
| 260 | 280 | 300 | 320 | STATE CONTRACT NO. 68206 |

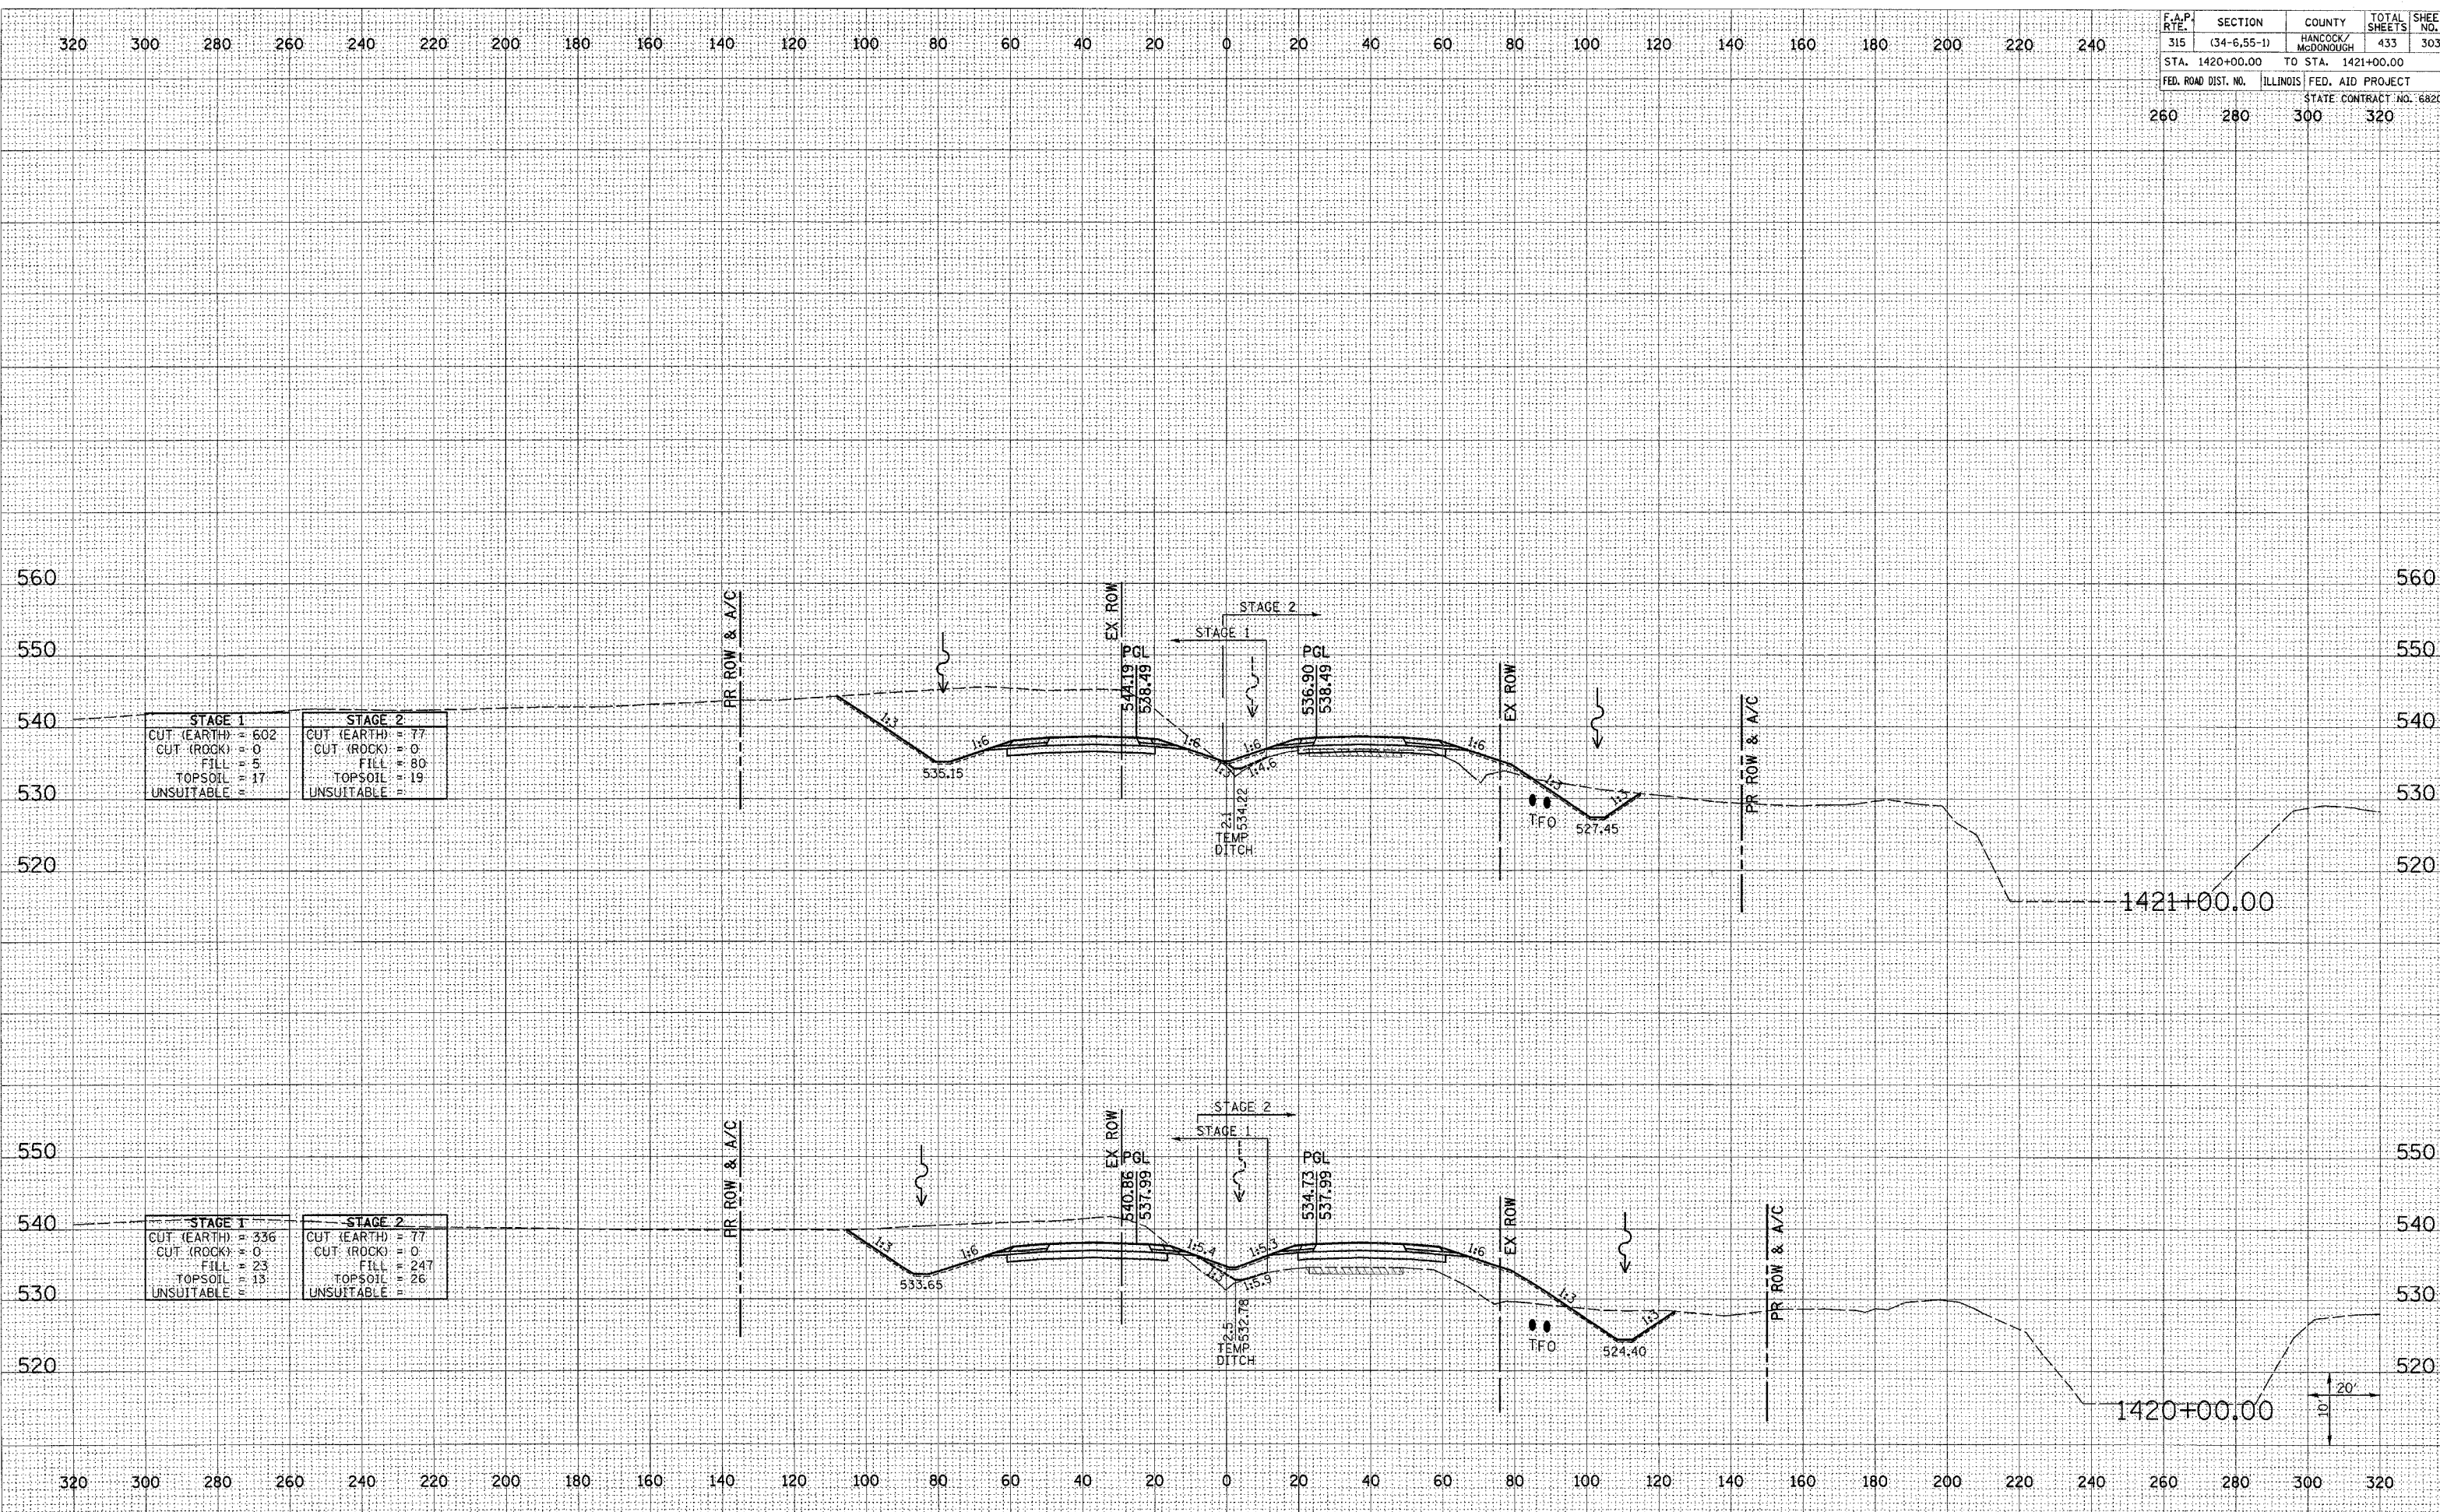

| | |
|---------------|--|
| DATE | |
| BY | |
| FINAL SURVEY | |
| NOTE BOOK | |
| AREAS CHECKED | |

| | |
|-----------------|--|
| DATE | |
| BY | |
| ORIGINAL SURVEY | |
| NOTE BOOK | |
| AREAS CHECKED | |

Plot Date: 7/18/2006
 Plot Time: 3:36:03 PM
 Plotted By: bschmidt
 Pen Table: ldr.tbl
 File Name: I:\03033\cadd\1\construction\plans\336_xsmall1.rvt