


F.A.P. RTE.	SECTION	COUNTY	TOTAL SHEETS	SHEET NO.
315	(34-6,55-1)	HANCOCK/McDONOUGH	433	305
STA. 1424+00.00		TO STA. 1425+00.00		
FED. ROAD DIST. NO.		ILLINOIS FED. AID PROJECT		
		STATE CONTRACT NO. 68206		
260	280	300	320	

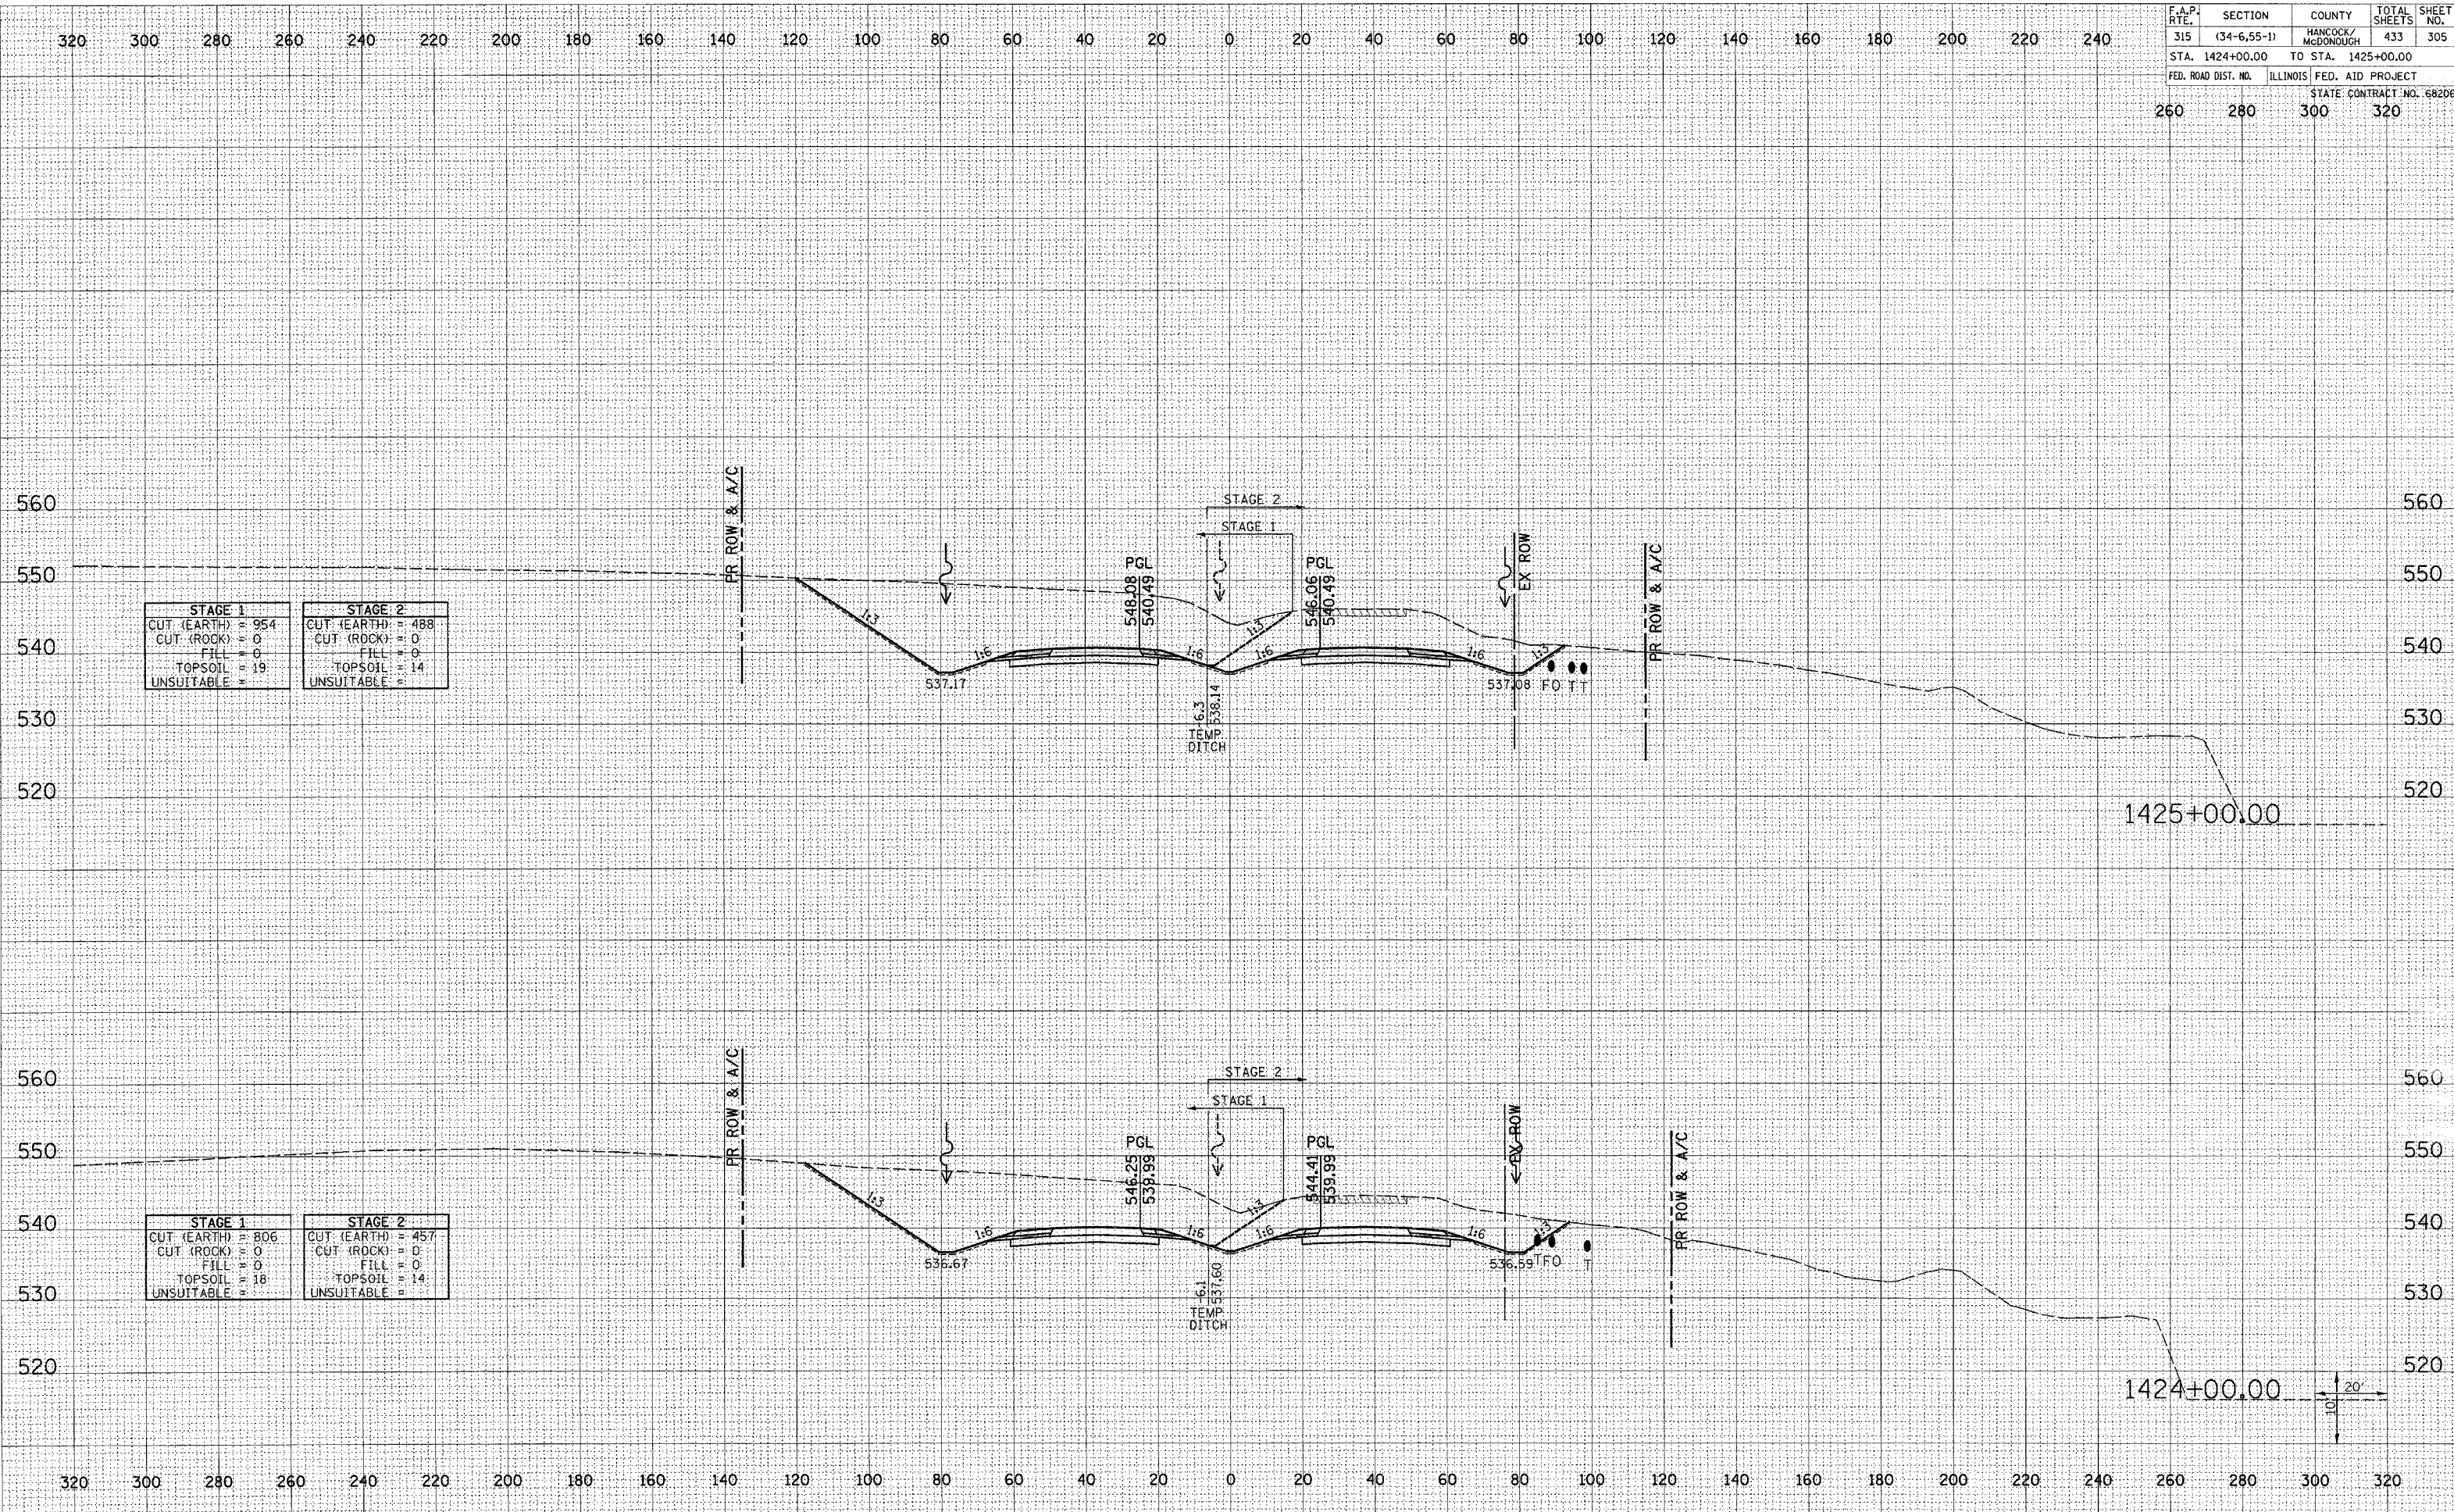

DATE	BY

DATE	BY

DATE	BY

DATE	BY

Plot Date: 7/8/2006
Plot Time: 3:36:04 PM
Plotted By: bschmidt
Pen Table: 100--tbl
Filename: I:\03033\cadd\1\cross\function.dwg