


F.A.P. RTE.	SECTION	COUNTY	TOTAL SHEETS	SHEET NO.
315	(34-6.55-1)	HANCOCK/MCDONOUGH	433	306
STA. 1426+00.00 TO STA. 1427+00.00		STATE CONTRACT NO. 68206		
FED. ROAD DIST. NO.	ILLINOIS	FED. AID PROJECT		
260	280	300	320	

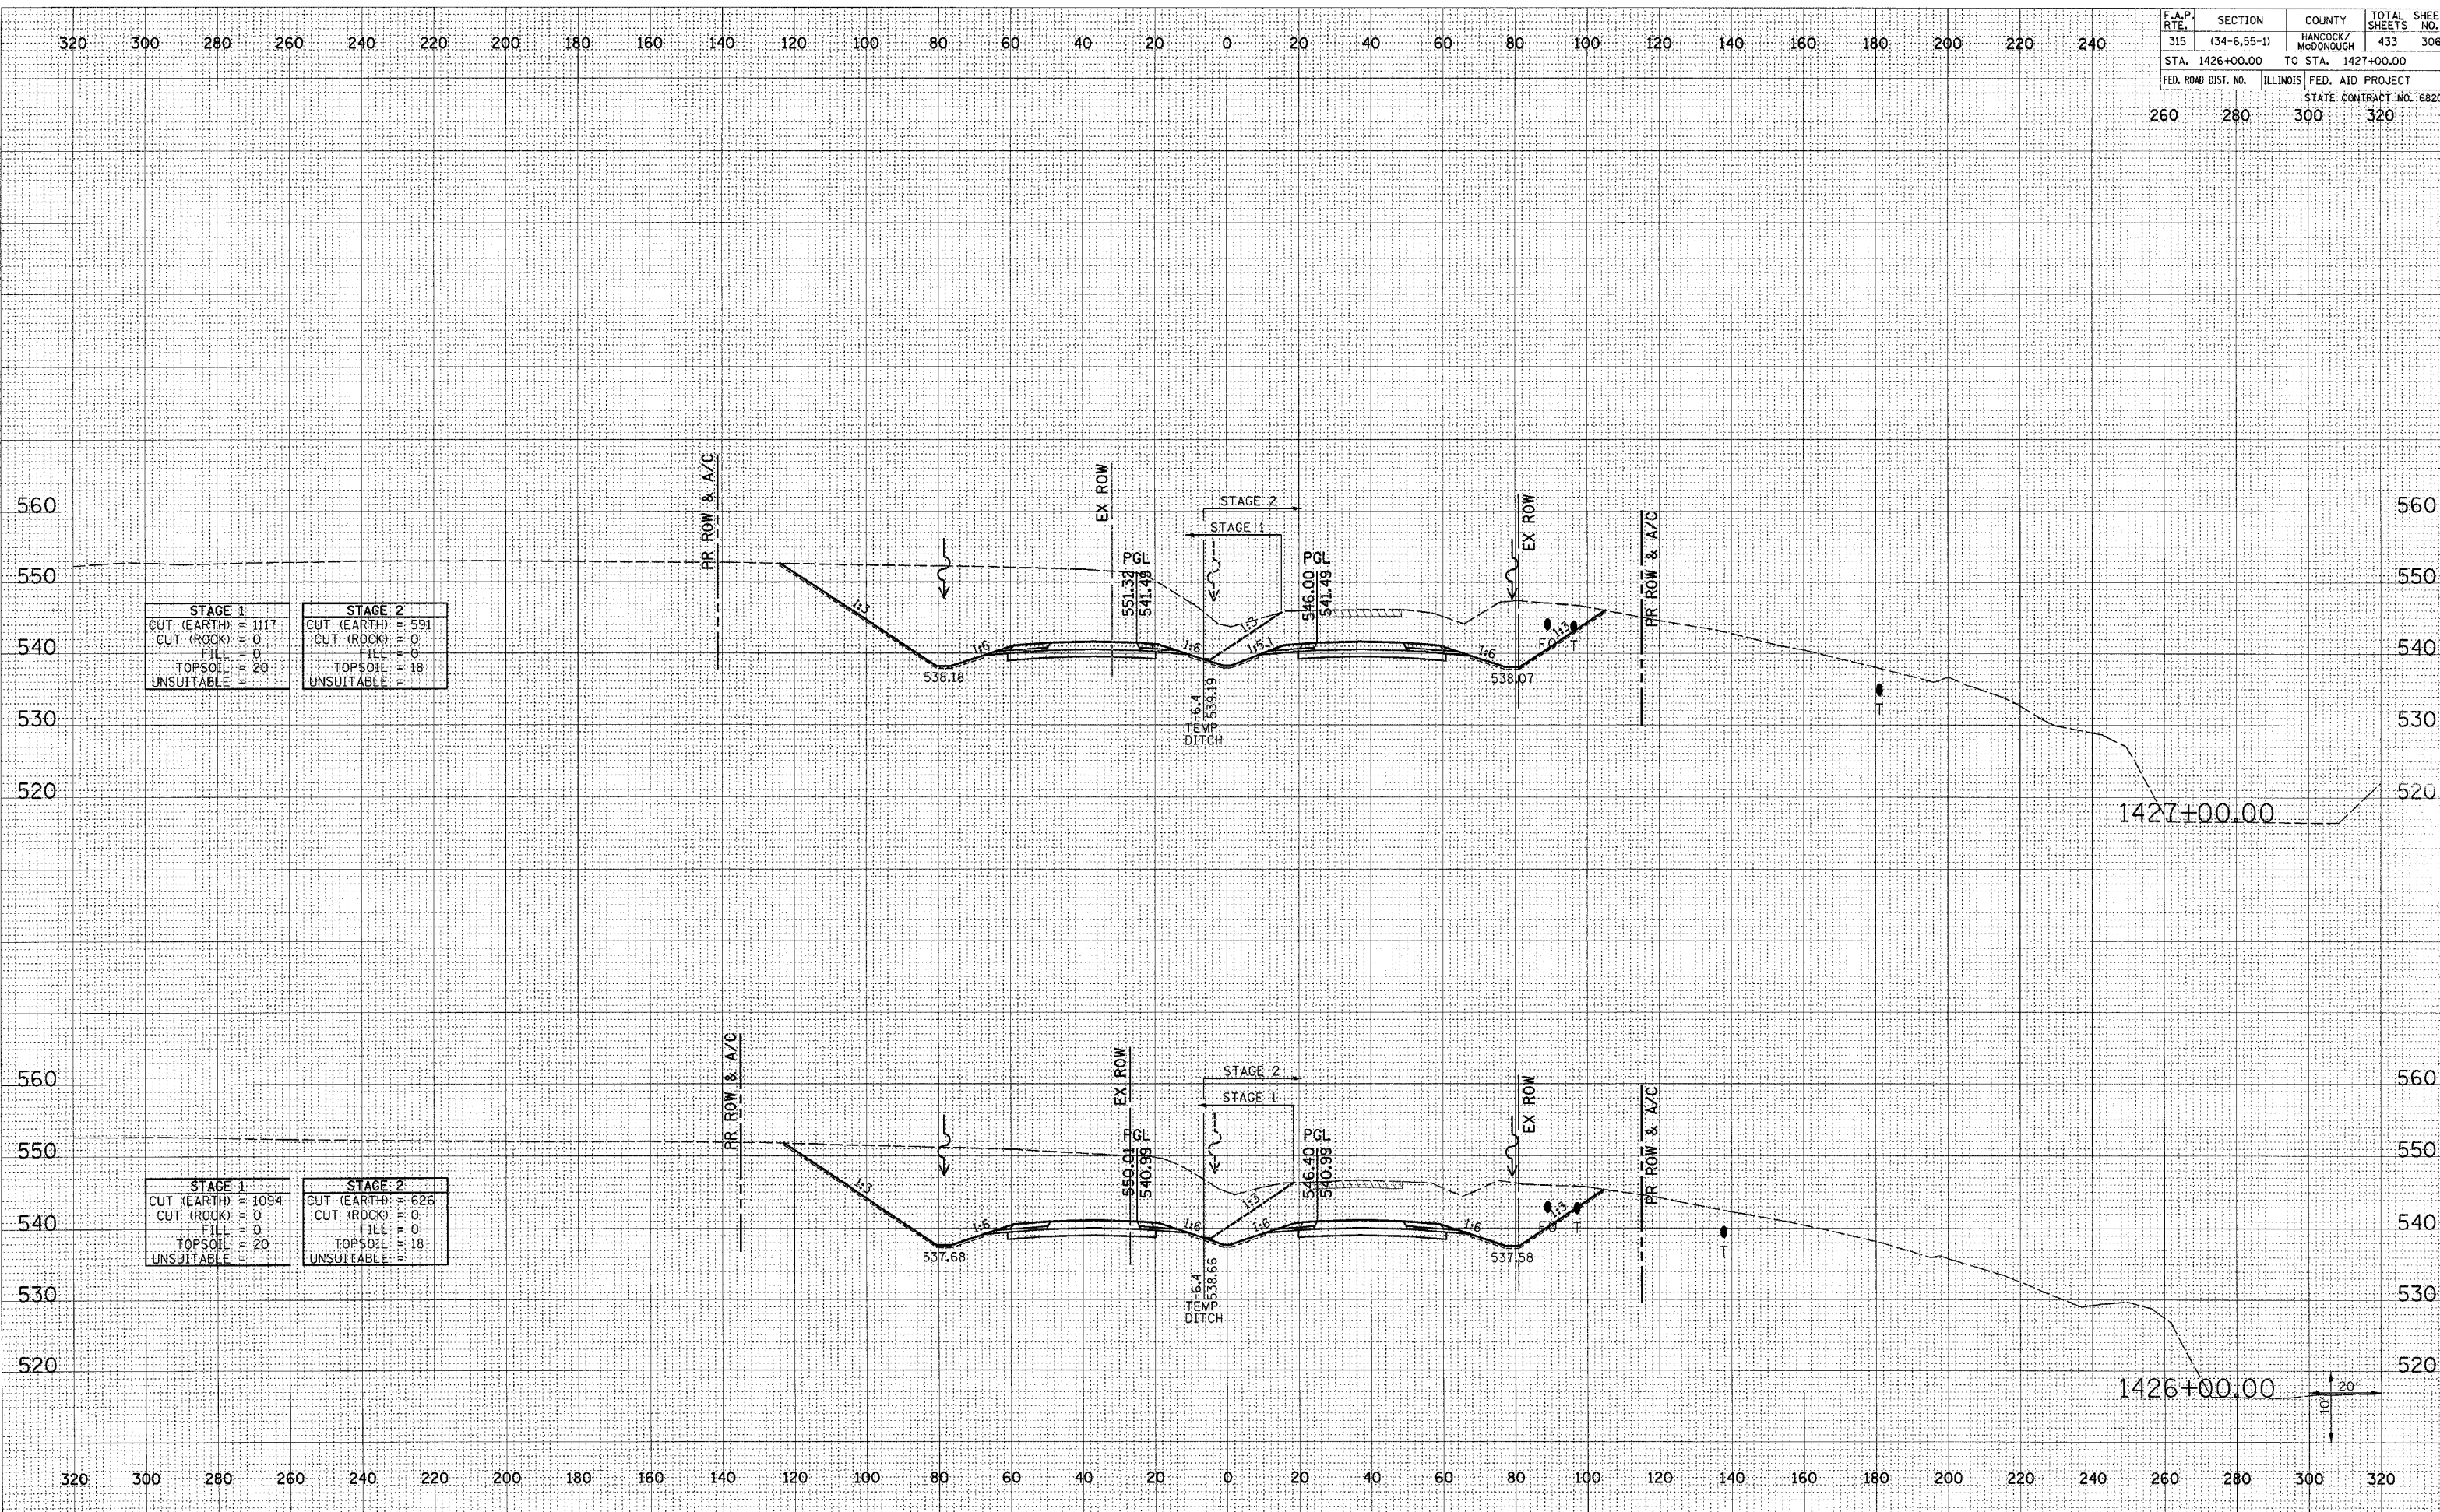

STAGE 1		STAGE 2	
CUT (EARTH)	= 1117	CUT (EARTH)	= 591
CUT (ROCK)	= 0	CUT (ROCK)	= 0
FILL	= 0	FILL	= 0
TOPSOIL	= 20	TOPSOIL	= 18
UNSUITABLE	=	UNSUITABLE	=

STAGE 1		STAGE 2	
CUT (EARTH)	= 1094	CUT (EARTH)	= 626
CUT (ROCK)	= 0	CUT (ROCK)	= 0
FILL	= 0	FILL	= 0
TOPSOIL	= 20	TOPSOIL	= 18
UNSUITABLE	=	UNSUITABLE	=

FINAL SURVEY	DATE
NO. _____	_____
BY _____	_____
NO. _____	_____
NO. _____	_____
NO. _____	_____
NO. _____	_____

ORIGINAL SURVEY	DATE
NO. _____	_____
BY _____	_____
NO. _____	_____
NO. _____	_____
NO. _____	_____
NO. _____	_____

Plot Date: 7/18/2006  
 Plot Time: 3:56:05 PM  
 Plotted By: bschmidt  
 Pen Tables: tab1.tbl  
 Filename: I:\03033\acad\1\constr\uf\lin\_dline\236\_vsmat\lin.dgn