


F.A.P. RTE.	SECTION	COUNTY	TOTAL SHEETS	SHEET NO.
315	(34-6.55-1)	HANCOCK/MCDONOUGH	433	307
STA. 1428+00.00		TO STA. 1429+00.00		
FED. ROAD DIST. NO.		ILLINOIS FED. AID PROJECT		
		STATE CONTRACT NO. 68206		
260	280	300	320	

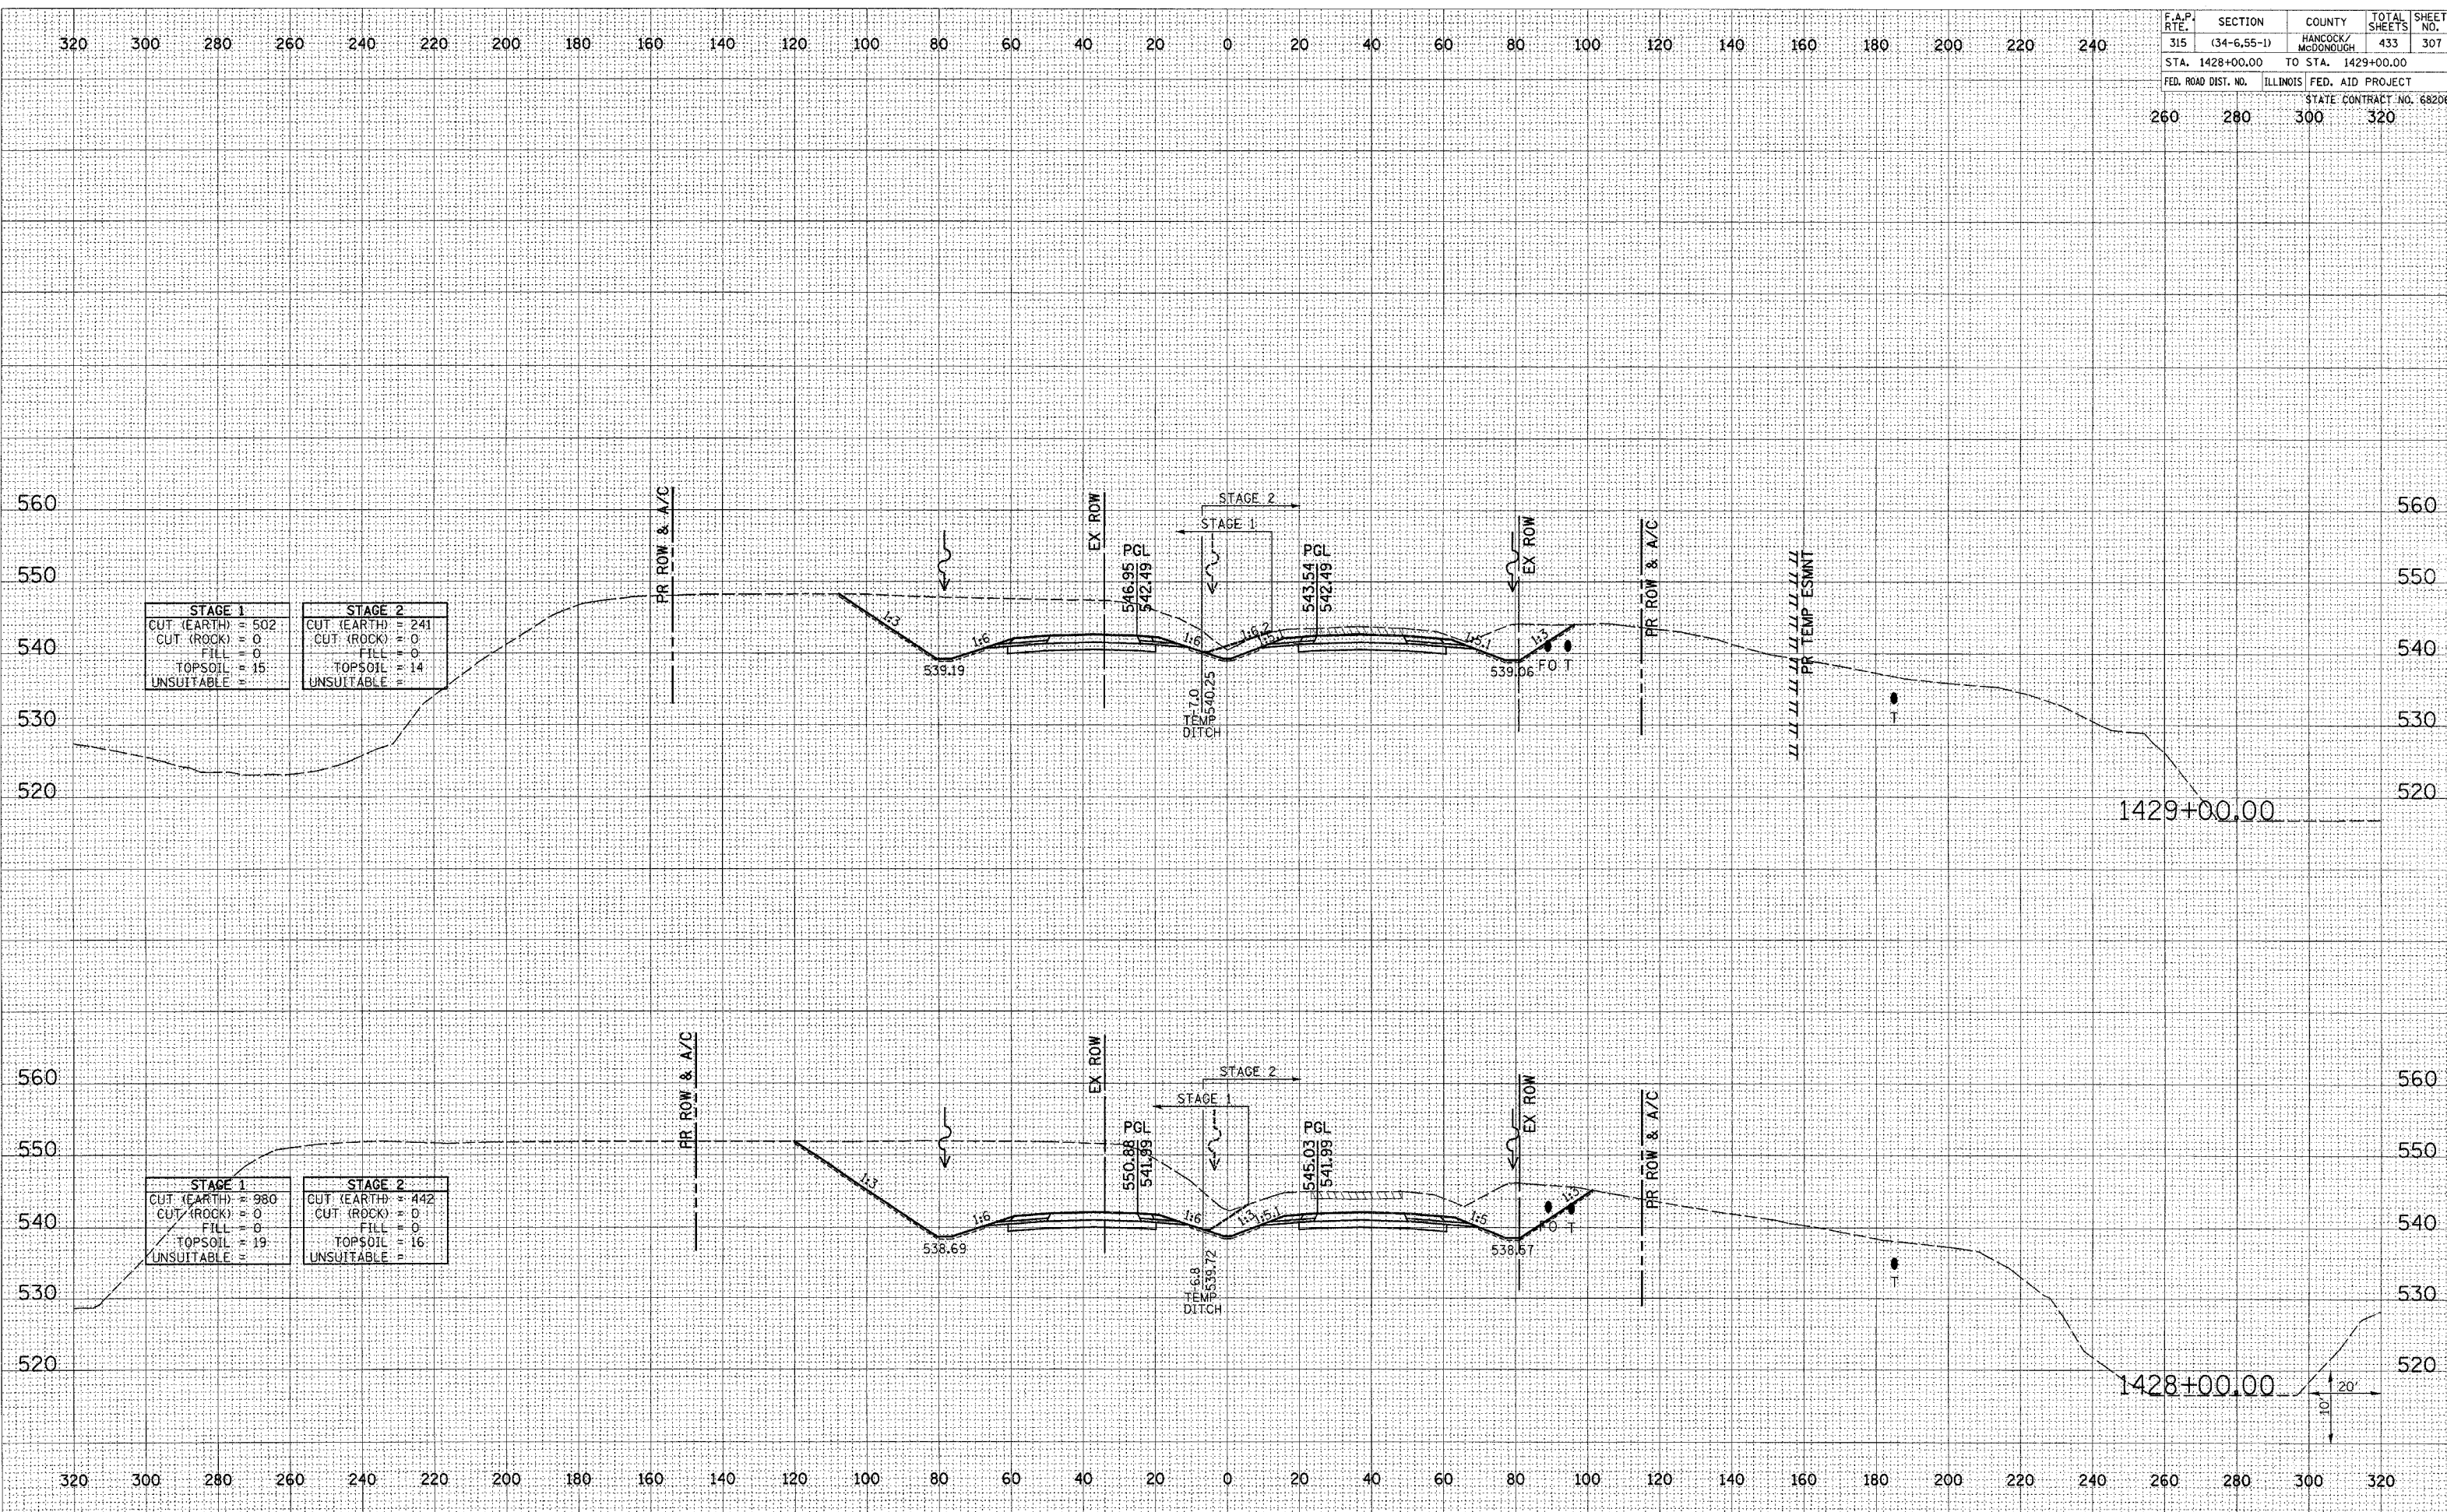

FAP ROUTE 315 (IL 336) CROSS SECTIONS STA 1428+00.00 TO 1429+00.00

BY: \_\_\_\_\_ DATE: \_\_\_\_\_

FINAL SURVEY: \_\_\_\_\_

NOTE BOOK: \_\_\_\_\_

AREAS CHECKED: \_\_\_\_\_

NO. \_\_\_\_\_

ORIGINAL SURVEY: \_\_\_\_\_

NOTE BOOK: \_\_\_\_\_

AREAS CHECKED: \_\_\_\_\_

NO. \_\_\_\_\_

Plot Date: 7/18/2006

Plot Time: 3:36:06 PM

Plotted By: eschmid+

Pen Tables: 1001.tbl

Filename: I:\03033\cd\1\construction\plans\236\_xsm\inline.dgn