


F.A.P. RTE.	SECTION	COUNTY	TOTAL SHEETS	SHEET NO.
315	(34-6,55-1)	HANCOCK/MCDONOUGH	433	316
STA. 1446+00.00	TO STA. 1447+00.00			
FED. ROAD DIST. NO.	ILLINOIS FED. AID PROJECT			
	STATE CONTRACT NO. 68206			
260	280	300	320	

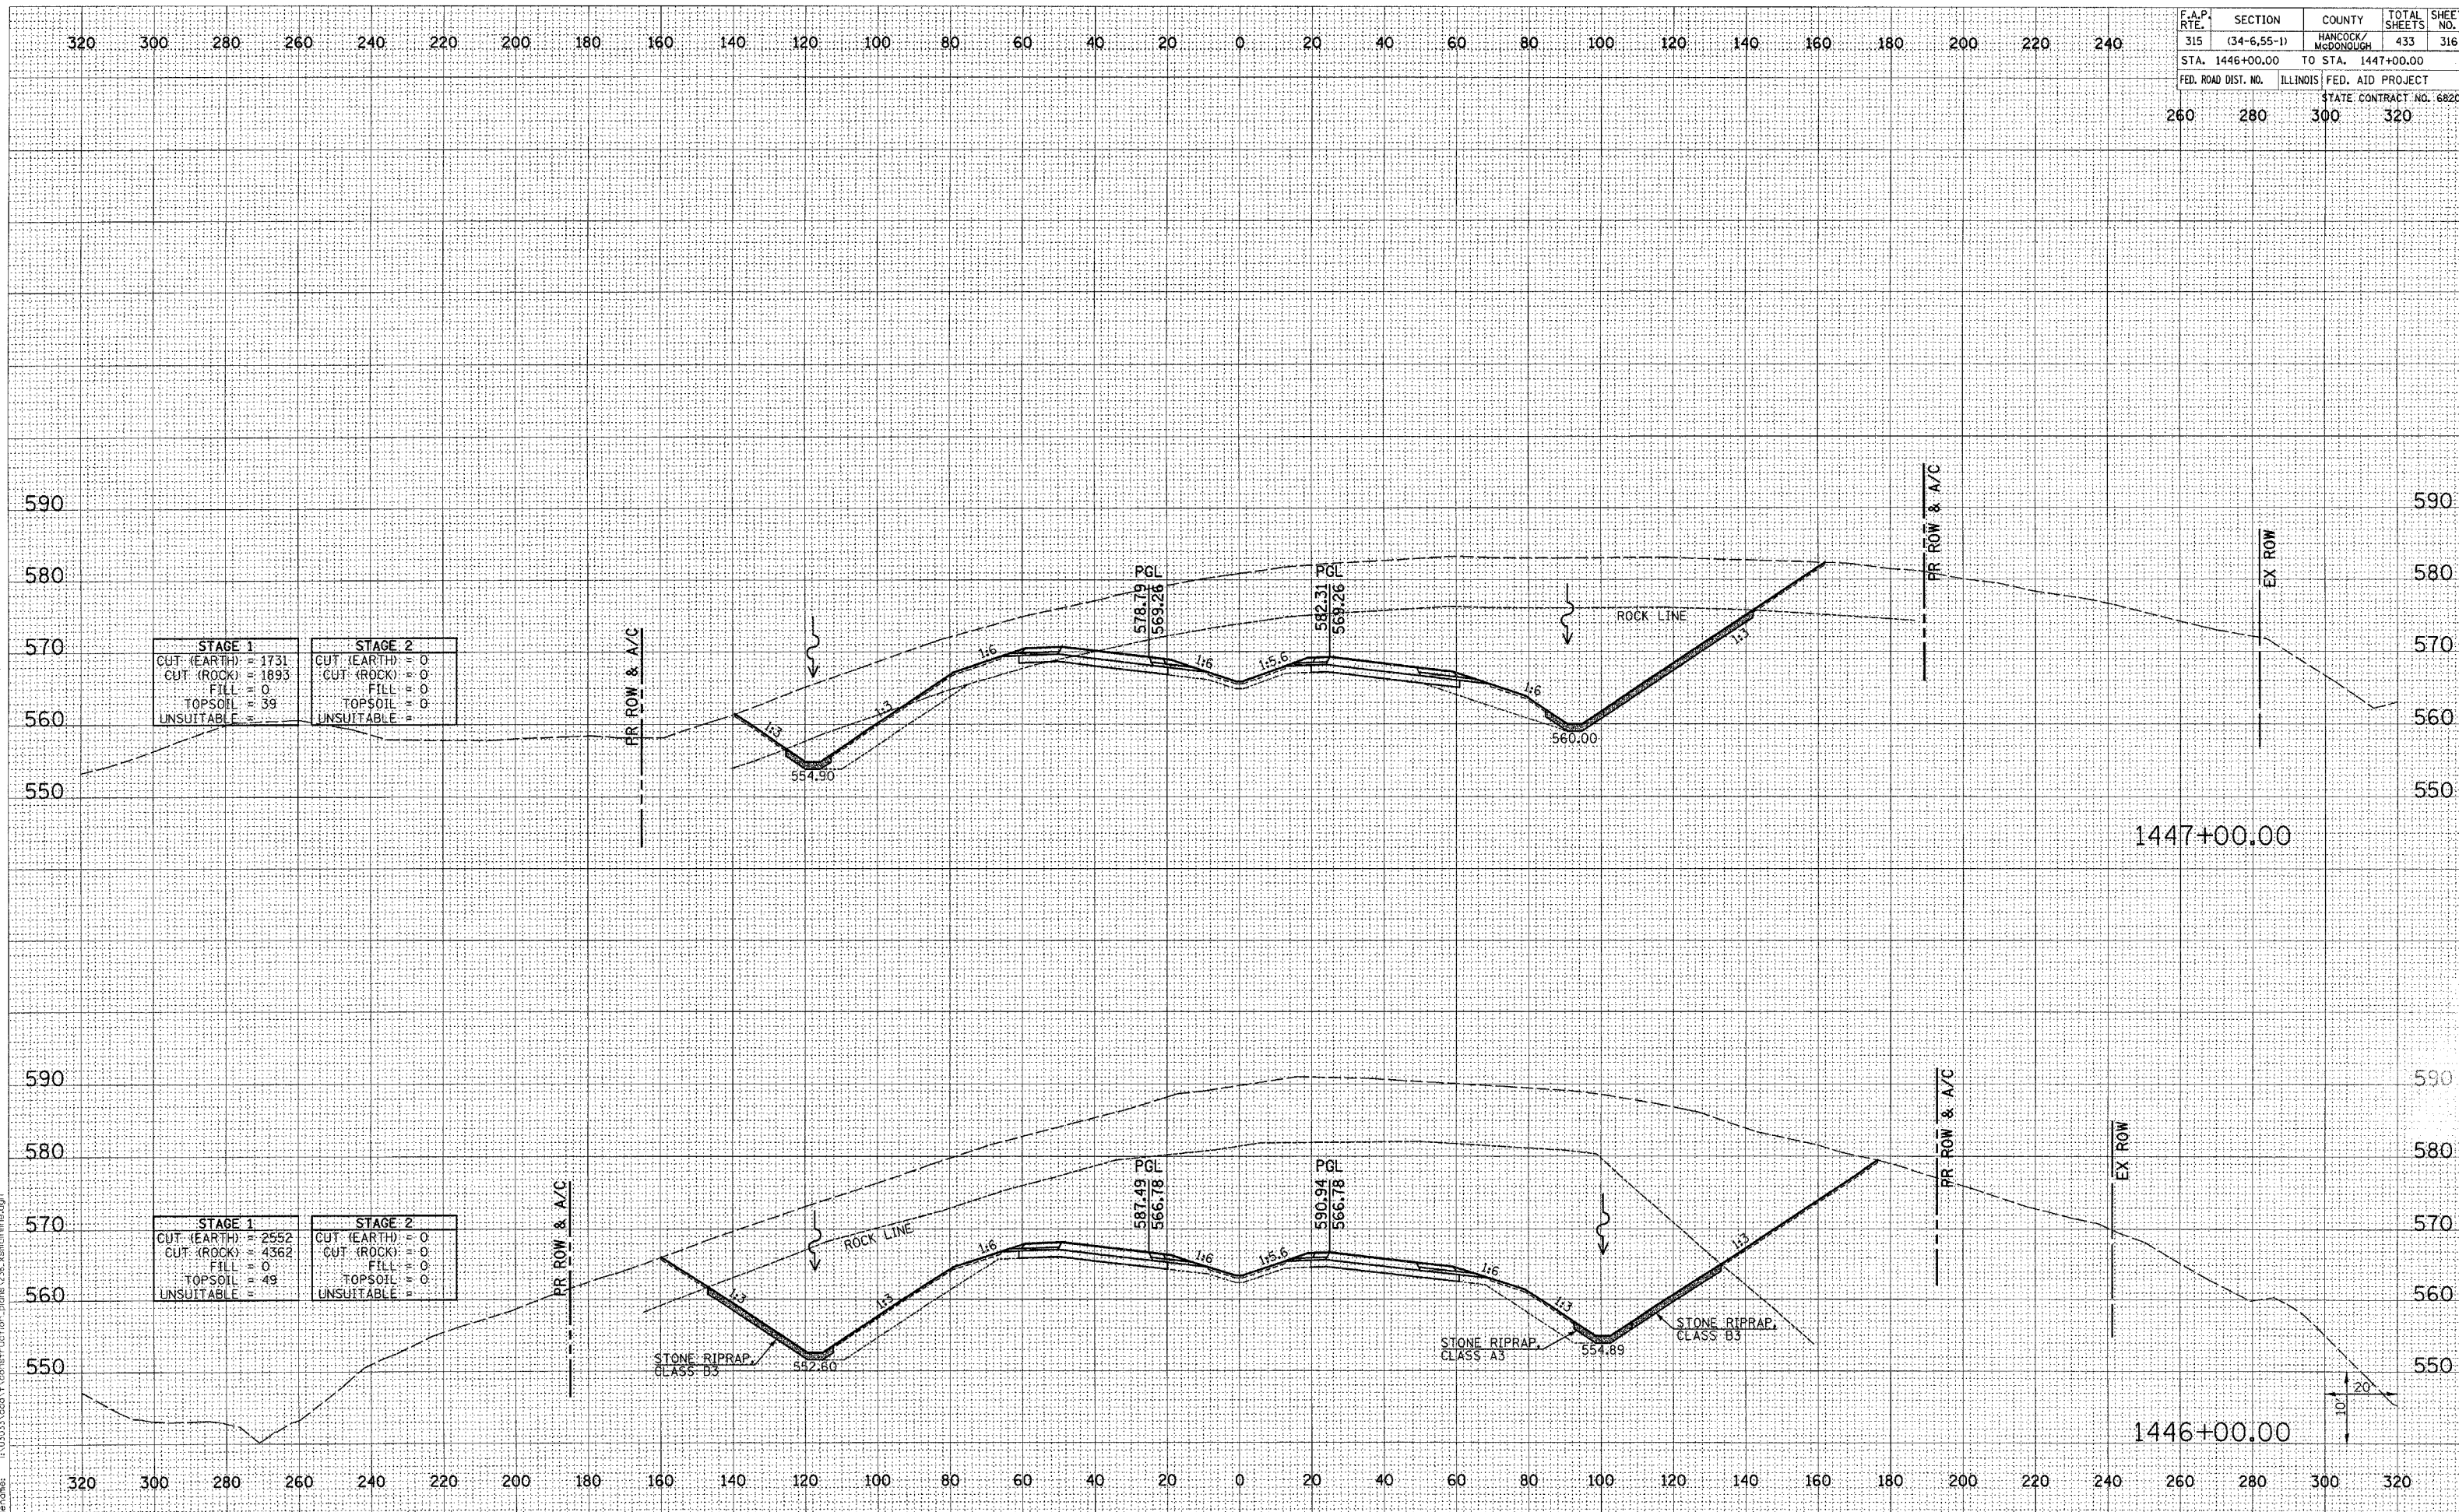

ORIGINAL SURVEYED PLOTTED DATE
 SURVEY PLOTTED DATE
 NOTE BOOK TEMP. DATE
 NO. AREAS CHECKED
 NO. AREAS CHECKED
 Plot Date: 8/20/2006
 Plot Time: 12:50:25 PM
 Plotter: By: sedonhue
 File Name: I:\03033\road\1\construction\for\plans\315\mainline.dgn