


F.A.P. RTE.	SECTION	COUNTY	TOTAL SHEETS	SHEET NO.
315	(34-6,55-1)	HANCOCK/McDONOUGH	433	330
STA. 12+00.00		TO STA. 12+00.00		
FED. ROAD DIST. NO.		ILLINOIS FED. AID PROJECT		
		STATE CONTRACT NO. 68206		
260	280	300	320	

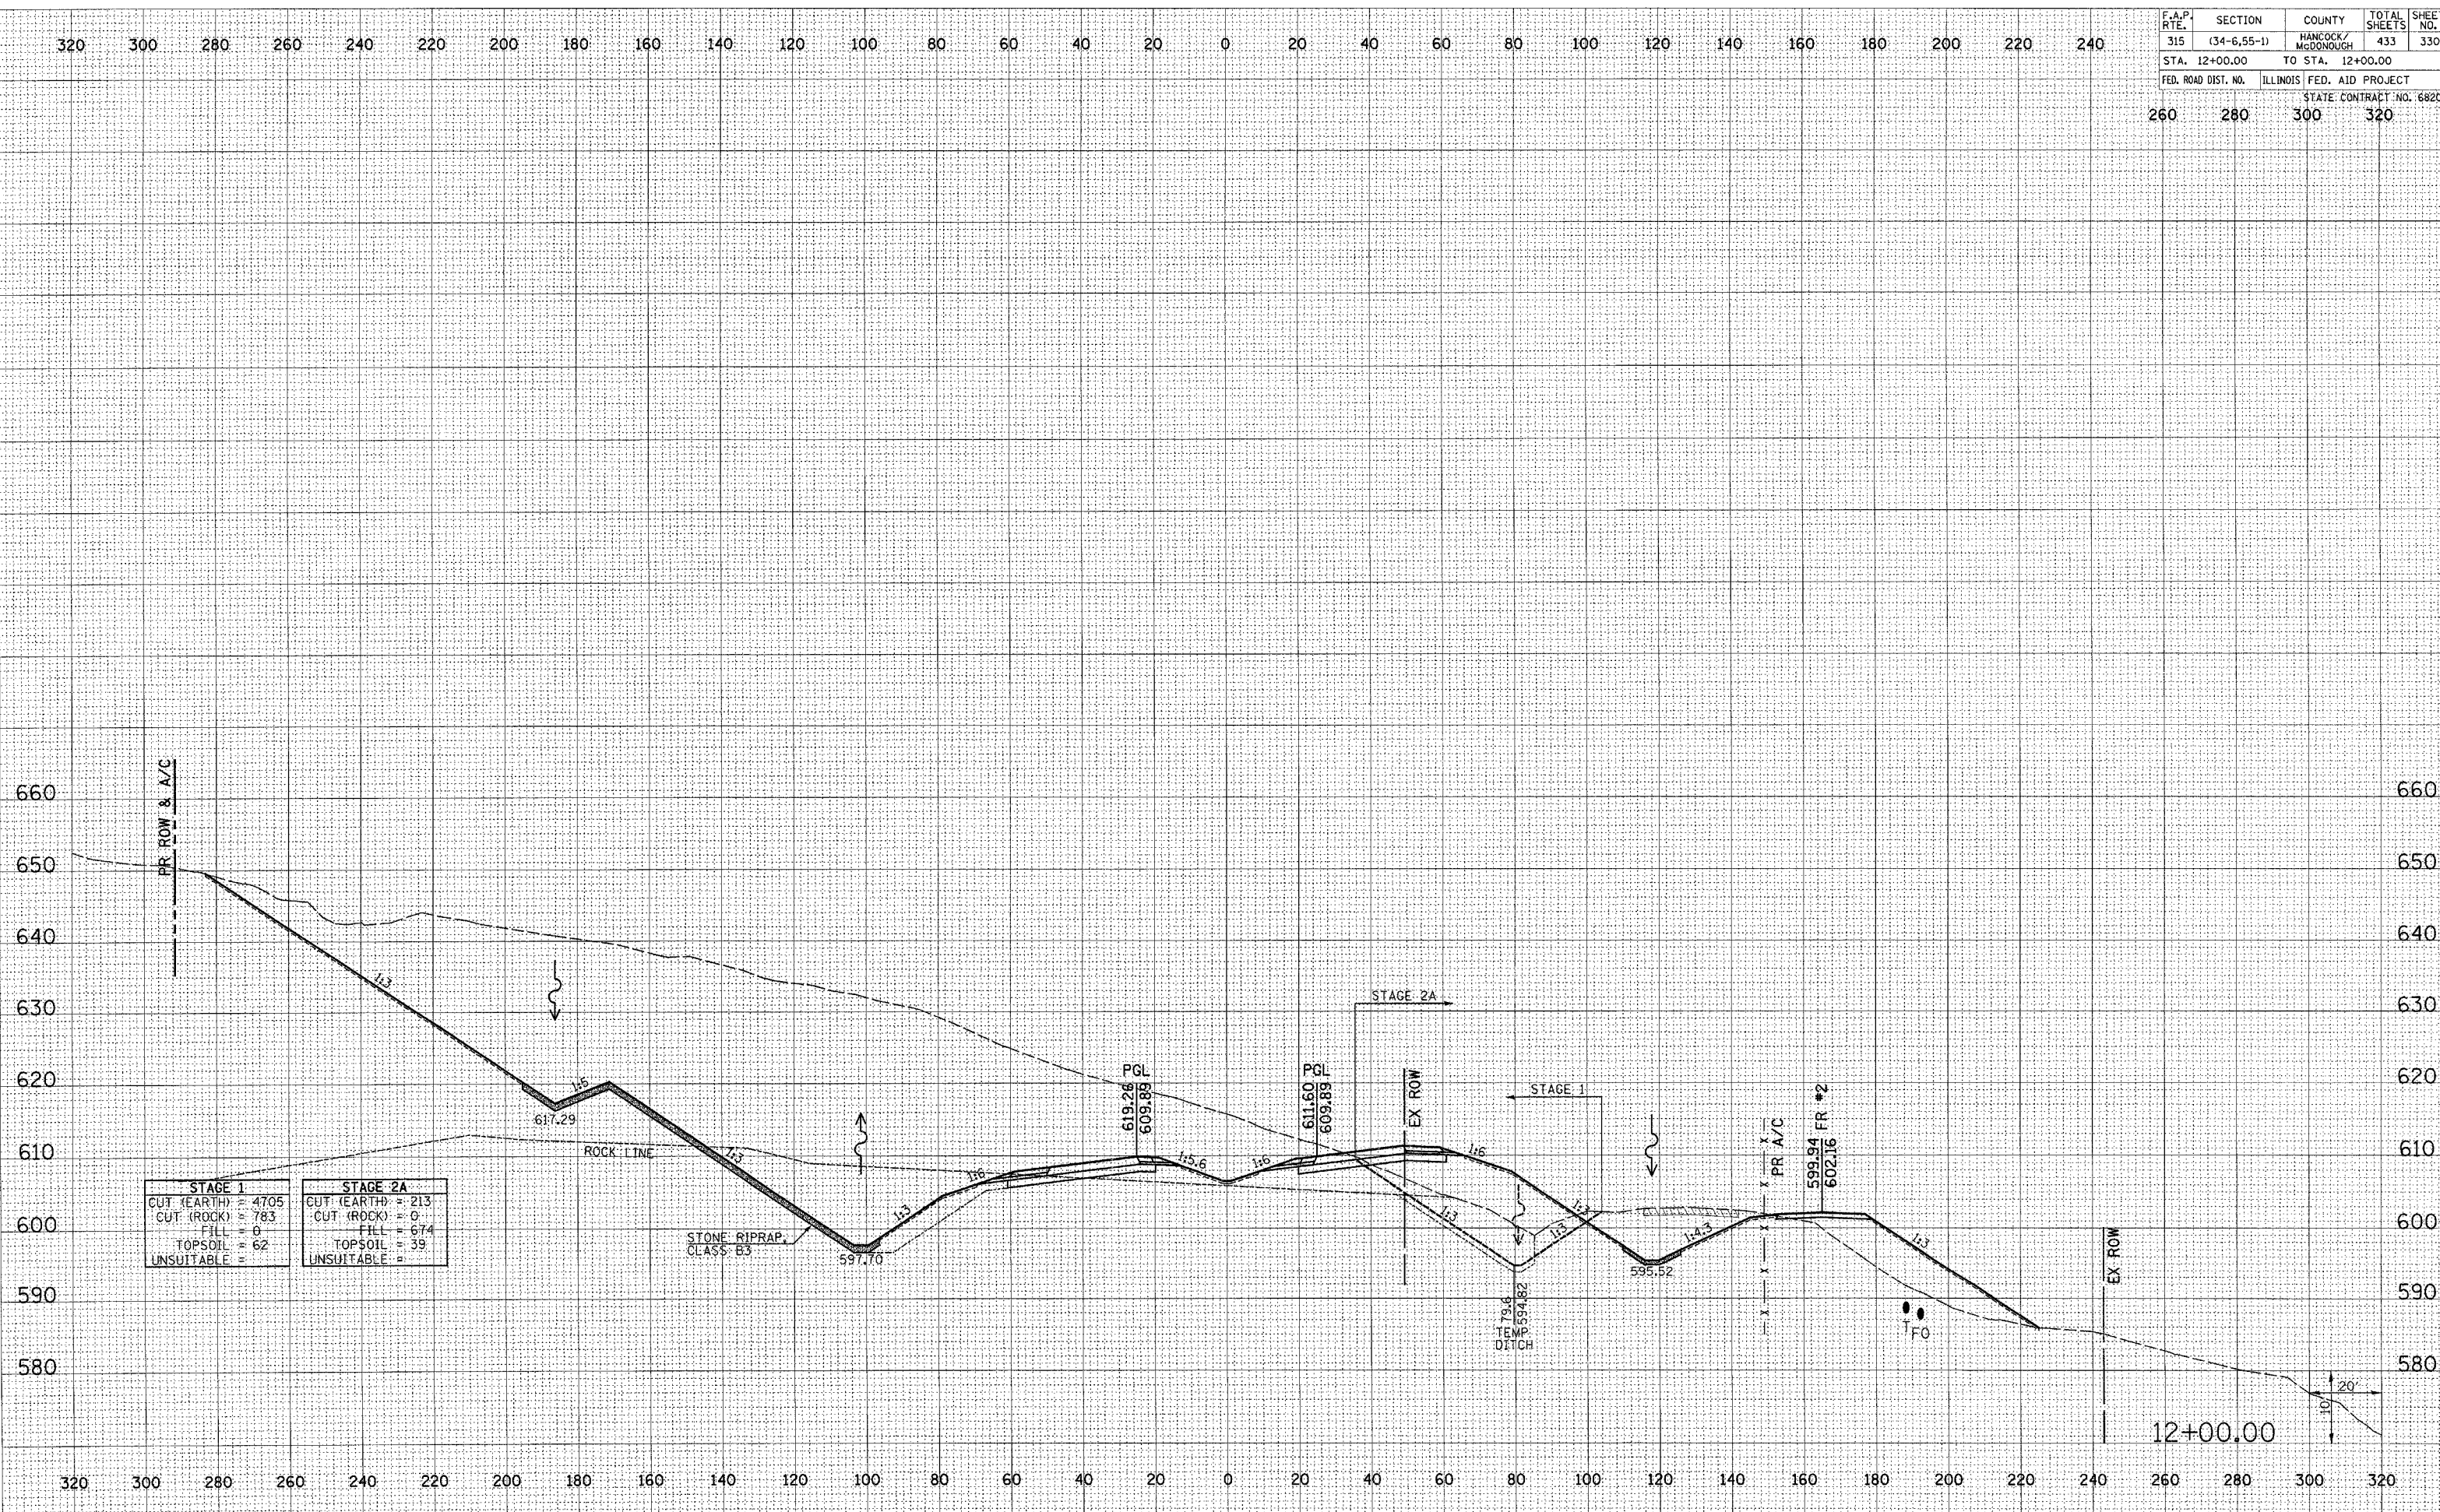

STAGE 1		STAGE 2A	
CUT (EARTH)	4705	CUT (EARTH)	213
CUT (ROCK)	783	CUT (ROCK)	0
FILL	0	FILL	674
TOPSOIL	62	TOPSOIL	39
UNSUITABLE		UNSUITABLE	

DATE	
BY	
FINAL SURVEY	
NOTE BOOK	
AREAS CHECKED	

DATE	
BY	
ORIGINAL SURVEY	
NOTE BOOK	
AREAS CHECKED	

Plot Date: 7/18/2006  
 Plot Time: 3:16:23 PM  
 Plotted By: jacobm1  
 Pen Table: ldot.tbl  
 Filename: T:\03033\cadd\1\construction\plans\236\_xenim\im.dwg