


F.A.P. RTE.	SECTION	COUNTY	TOTAL SHEETS	SHEET NO.
315	(34-6.55-1)	HANCOCK/MCDONOUGH	433	333
STA. 15+00.00	TO STA. 15+00.00			
FED. ROAD DIST. NO.	ILLINOIS	FED. AID PROJECT	STATE CONTRACT NO. 68206	
260	280	300	320	

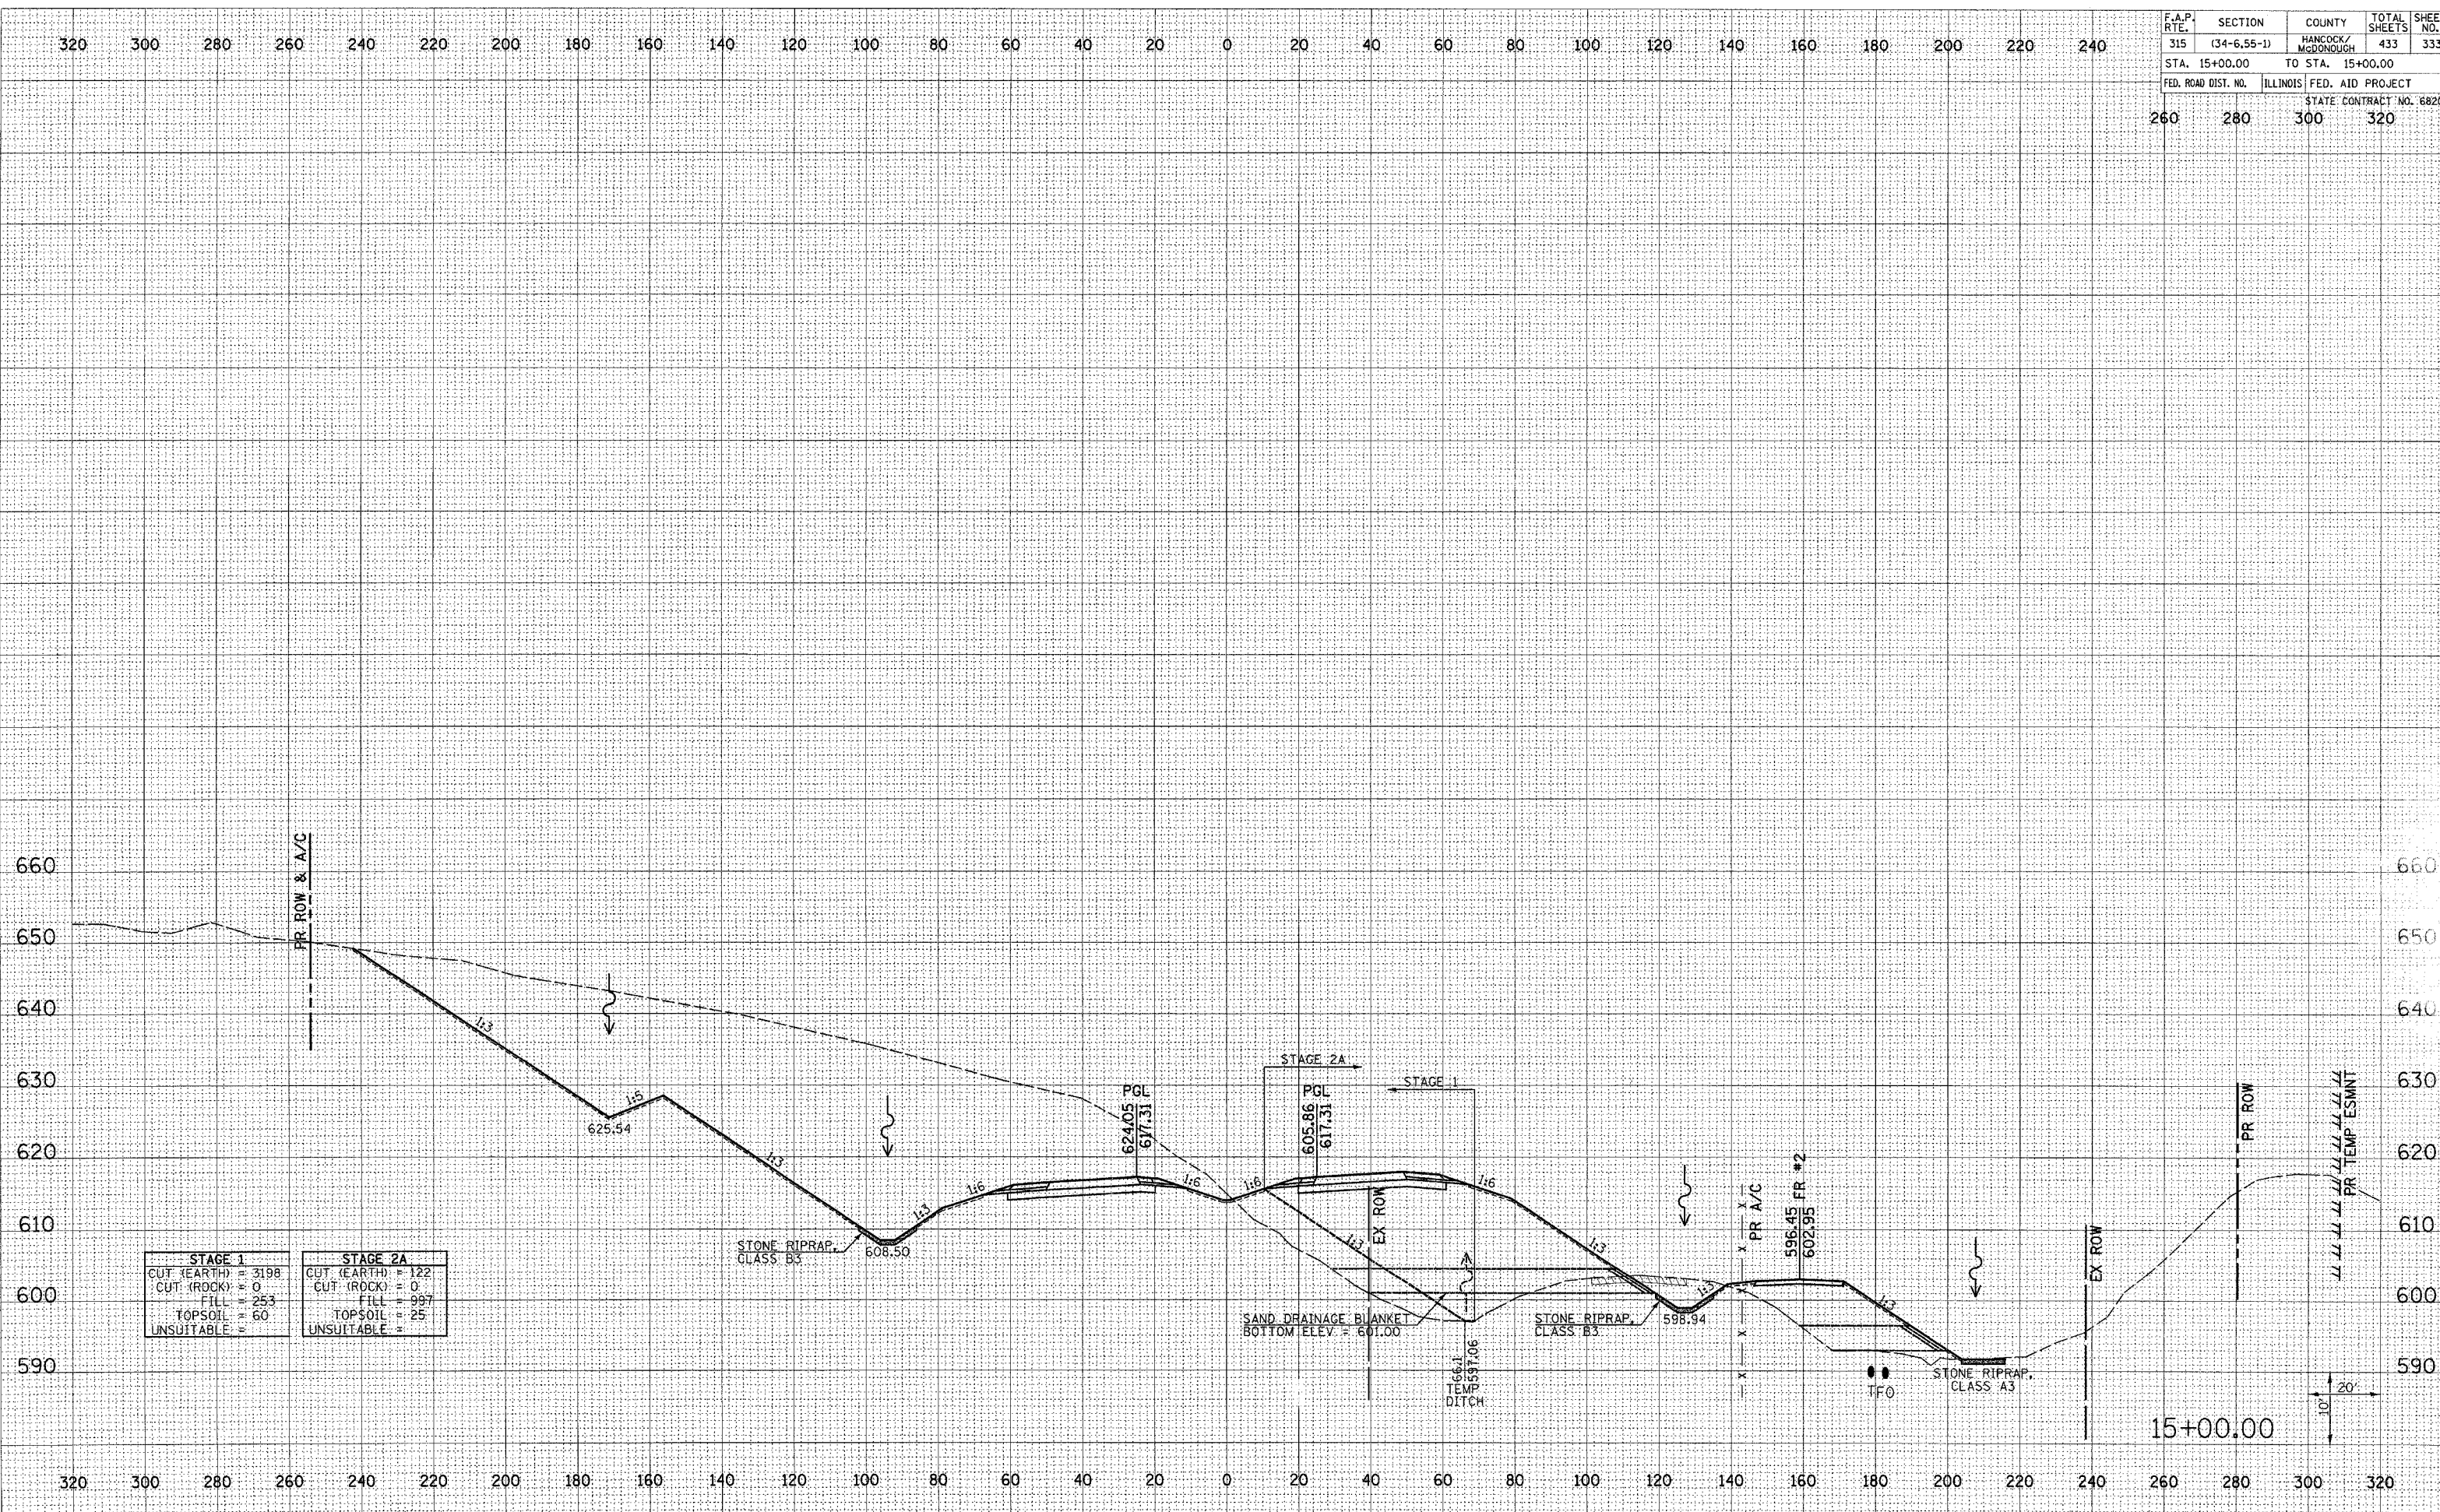

STAGE 1	STAGE 2A
CUT (EARTH) = 3198	CUT (EARTH) = 122
CUT (ROCK) = 0	CUT (ROCK) = 0
FILL = 253	FILL = 997
TOPSOIL = 60	TOPSOIL = 25
UNSUITABLE =	UNSUITABLE =

DATE	BY
DATE	BY
DATE	BY
DATE	BY
DATE	BY

DATE	BY
DATE	BY
DATE	BY
DATE	BY
DATE	BY

Plot Date: 7/18/2006  
 Plot Time: 3:36:25 PM  
 Plotted By: bschmidf  
 Pen Tables: ldr+tbl  
 Filename: h:\03033\cut\1\construction.plots\236.vsan\main.mxd