
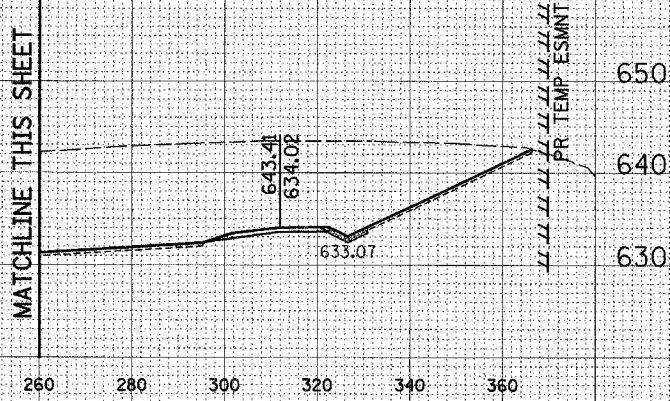


F.A.P. RTE.	SECTION	COUNTY	TOTAL SHEETS	SHEET NO.
315	(34-6.55-1)	HANCOCK/MCDONOUGH	433	336
STA. 18+00.00		TO STA. 18+00.00		
FED. ROAD DIST. NO.		ILLINOIS FED. AID PROJECT		
260		320		
STATE CONTRACT NO. 68206				

DATE	
BY	
FINISHED SURVEY	
NOTE BOOK	
AREAS CHECKED	
NO.	

DATE	
BY	
ORIGINAL SURVEY	
NOTE BOOK	
AREAS CHECKED	
NO.	

Plot Date: 7/18/2006
 Plot Time: 3:36:27 PM
 Plotted By: bschmidt
 Pen Table: h04.tbl
 Filename: I:\03033\cadd\1\crosssection\18+00.00.dwg

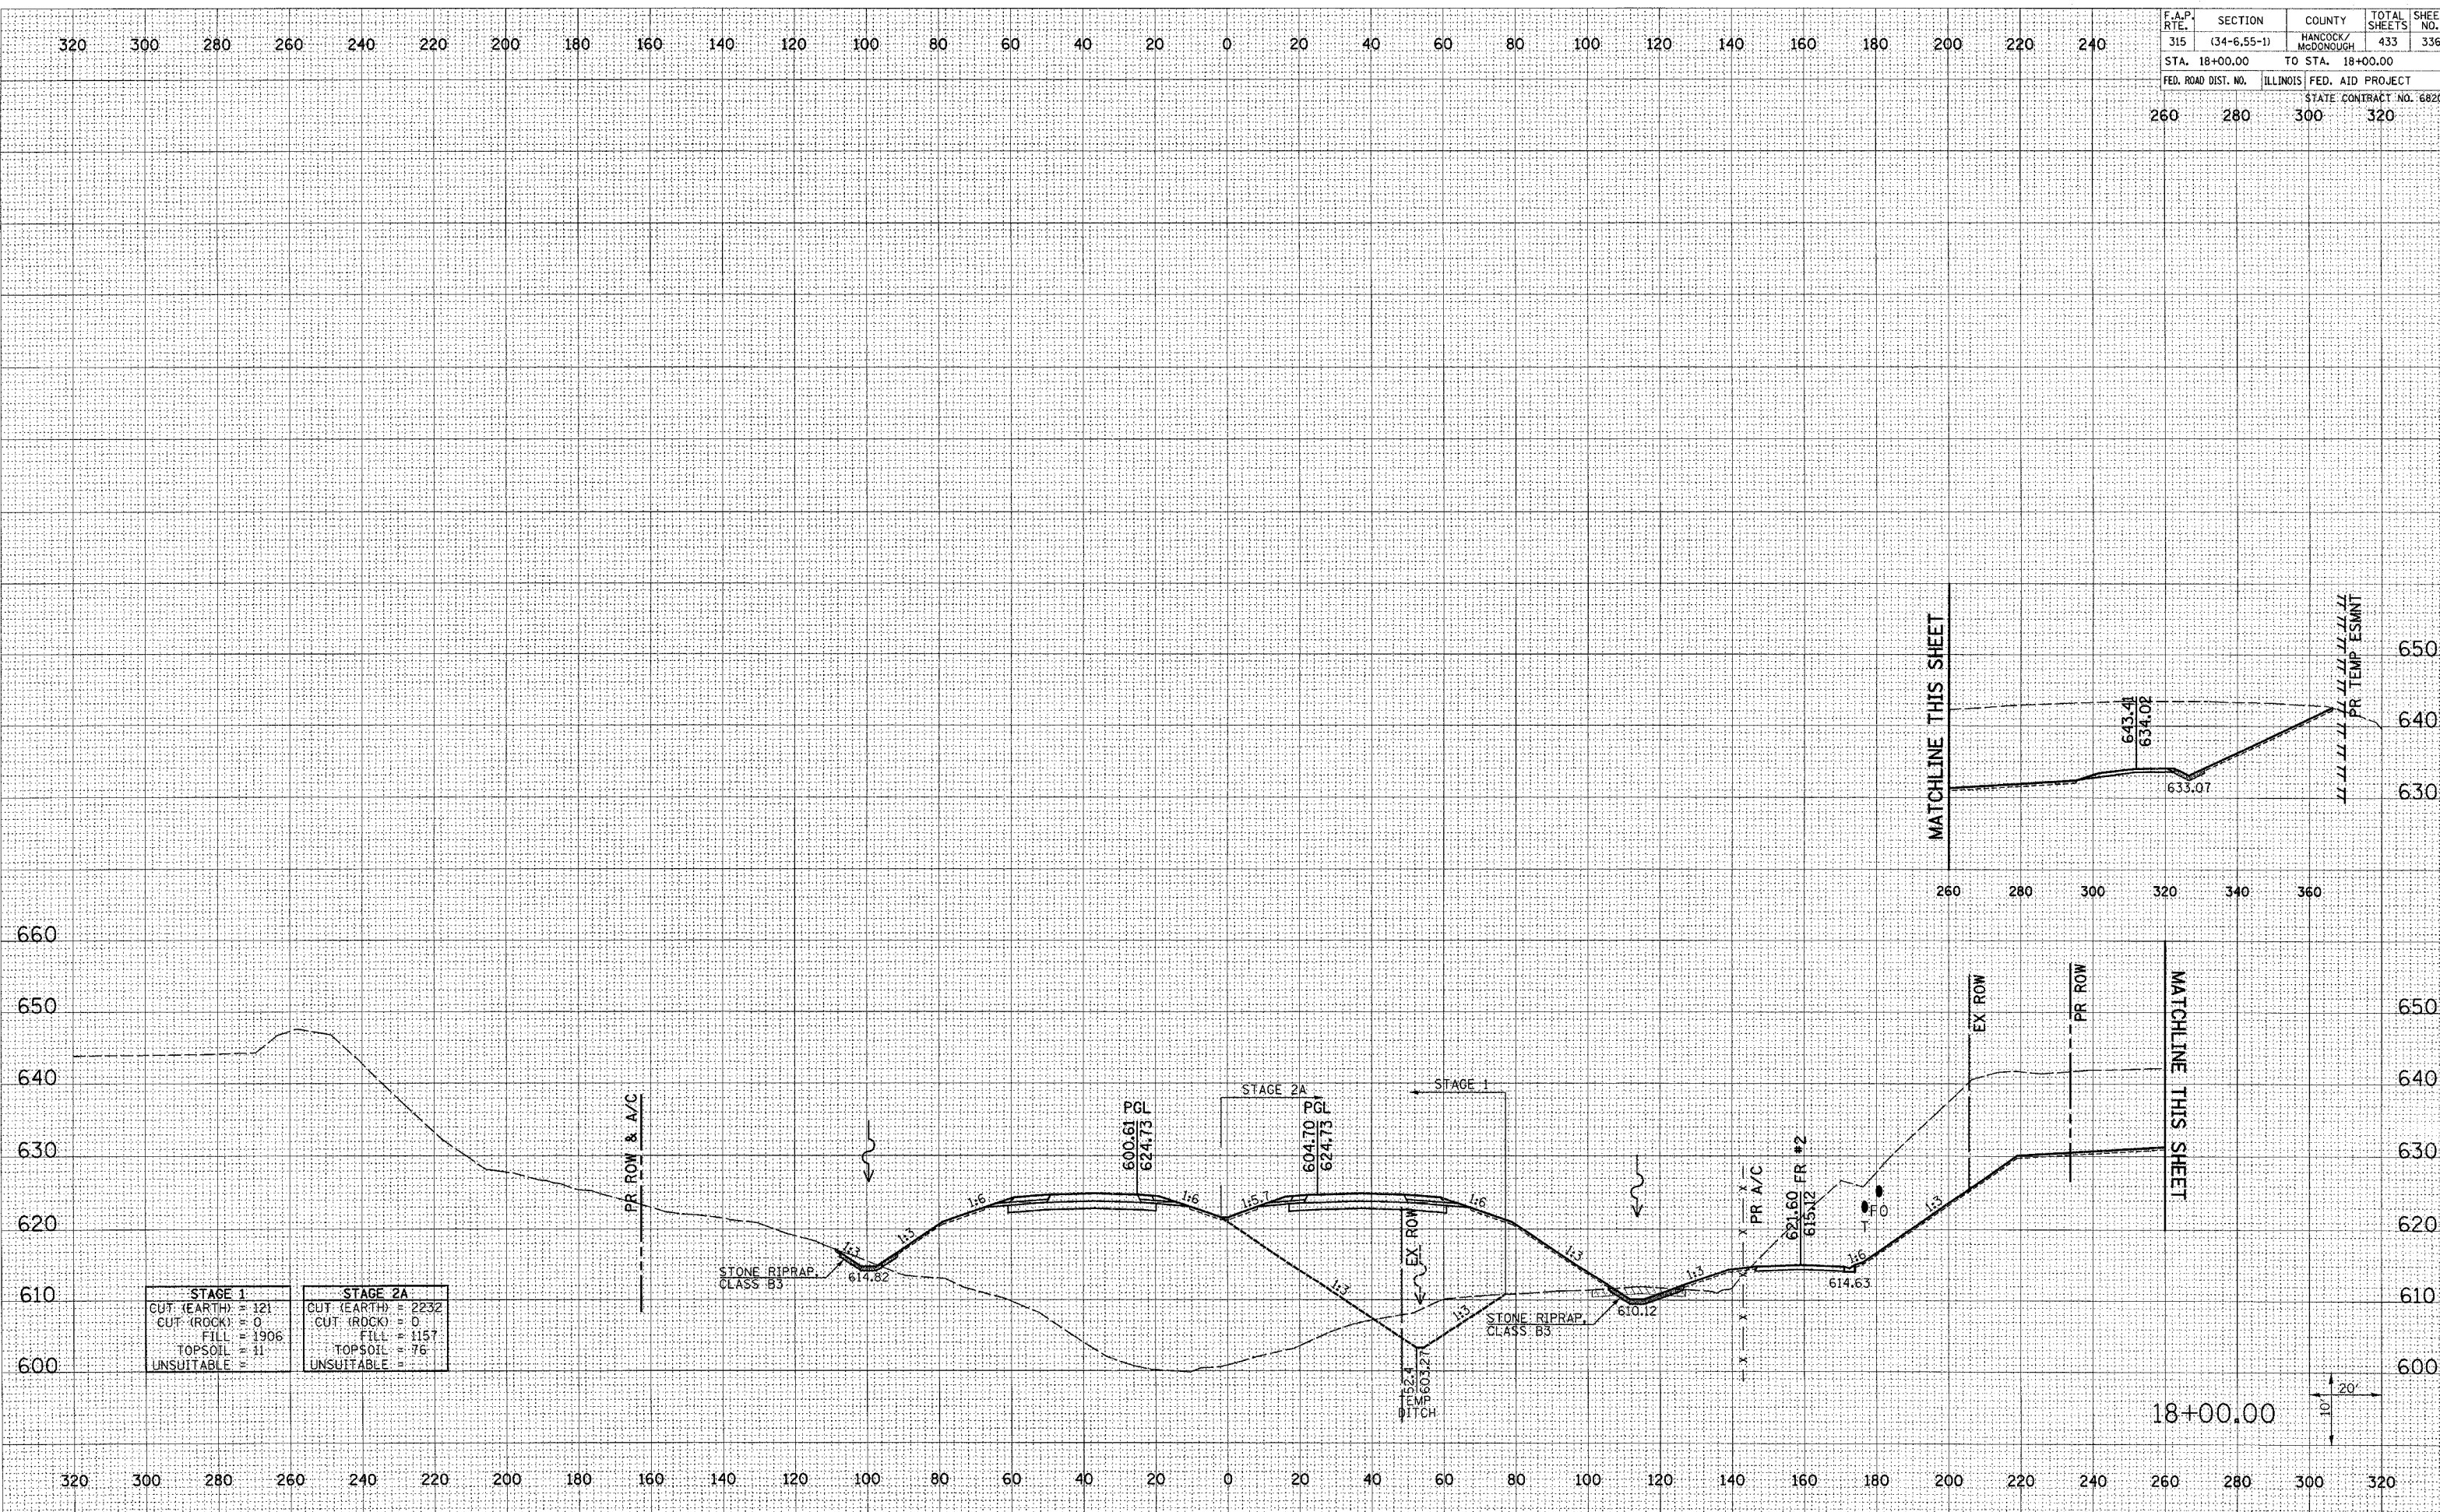

STAGE 1		STAGE 2A	
CUT (EARTH)	121	CUT (EARTH)	2232
CUT (ROCK)	0	CUT (ROCK)	0
FILL	1906	FILL	1157
TOPSOIL	11	TOPSOIL	76
UNSUITABLE		UNSUITABLE	