


F.A.P. RTE.	SECTION	COUNTY	TOTAL SHEETS	SHEET NO.
315	(34-6.55-1)	HANCOCK/MCDONOUGH	433	340
STA. 24+00.00 TO STA. 25+00.00		STATE CONTRACT NO. 68206		
FED. ROAD DIST. NO.	ILLINOIS	FED. AID PROJECT	260	280
			300	320

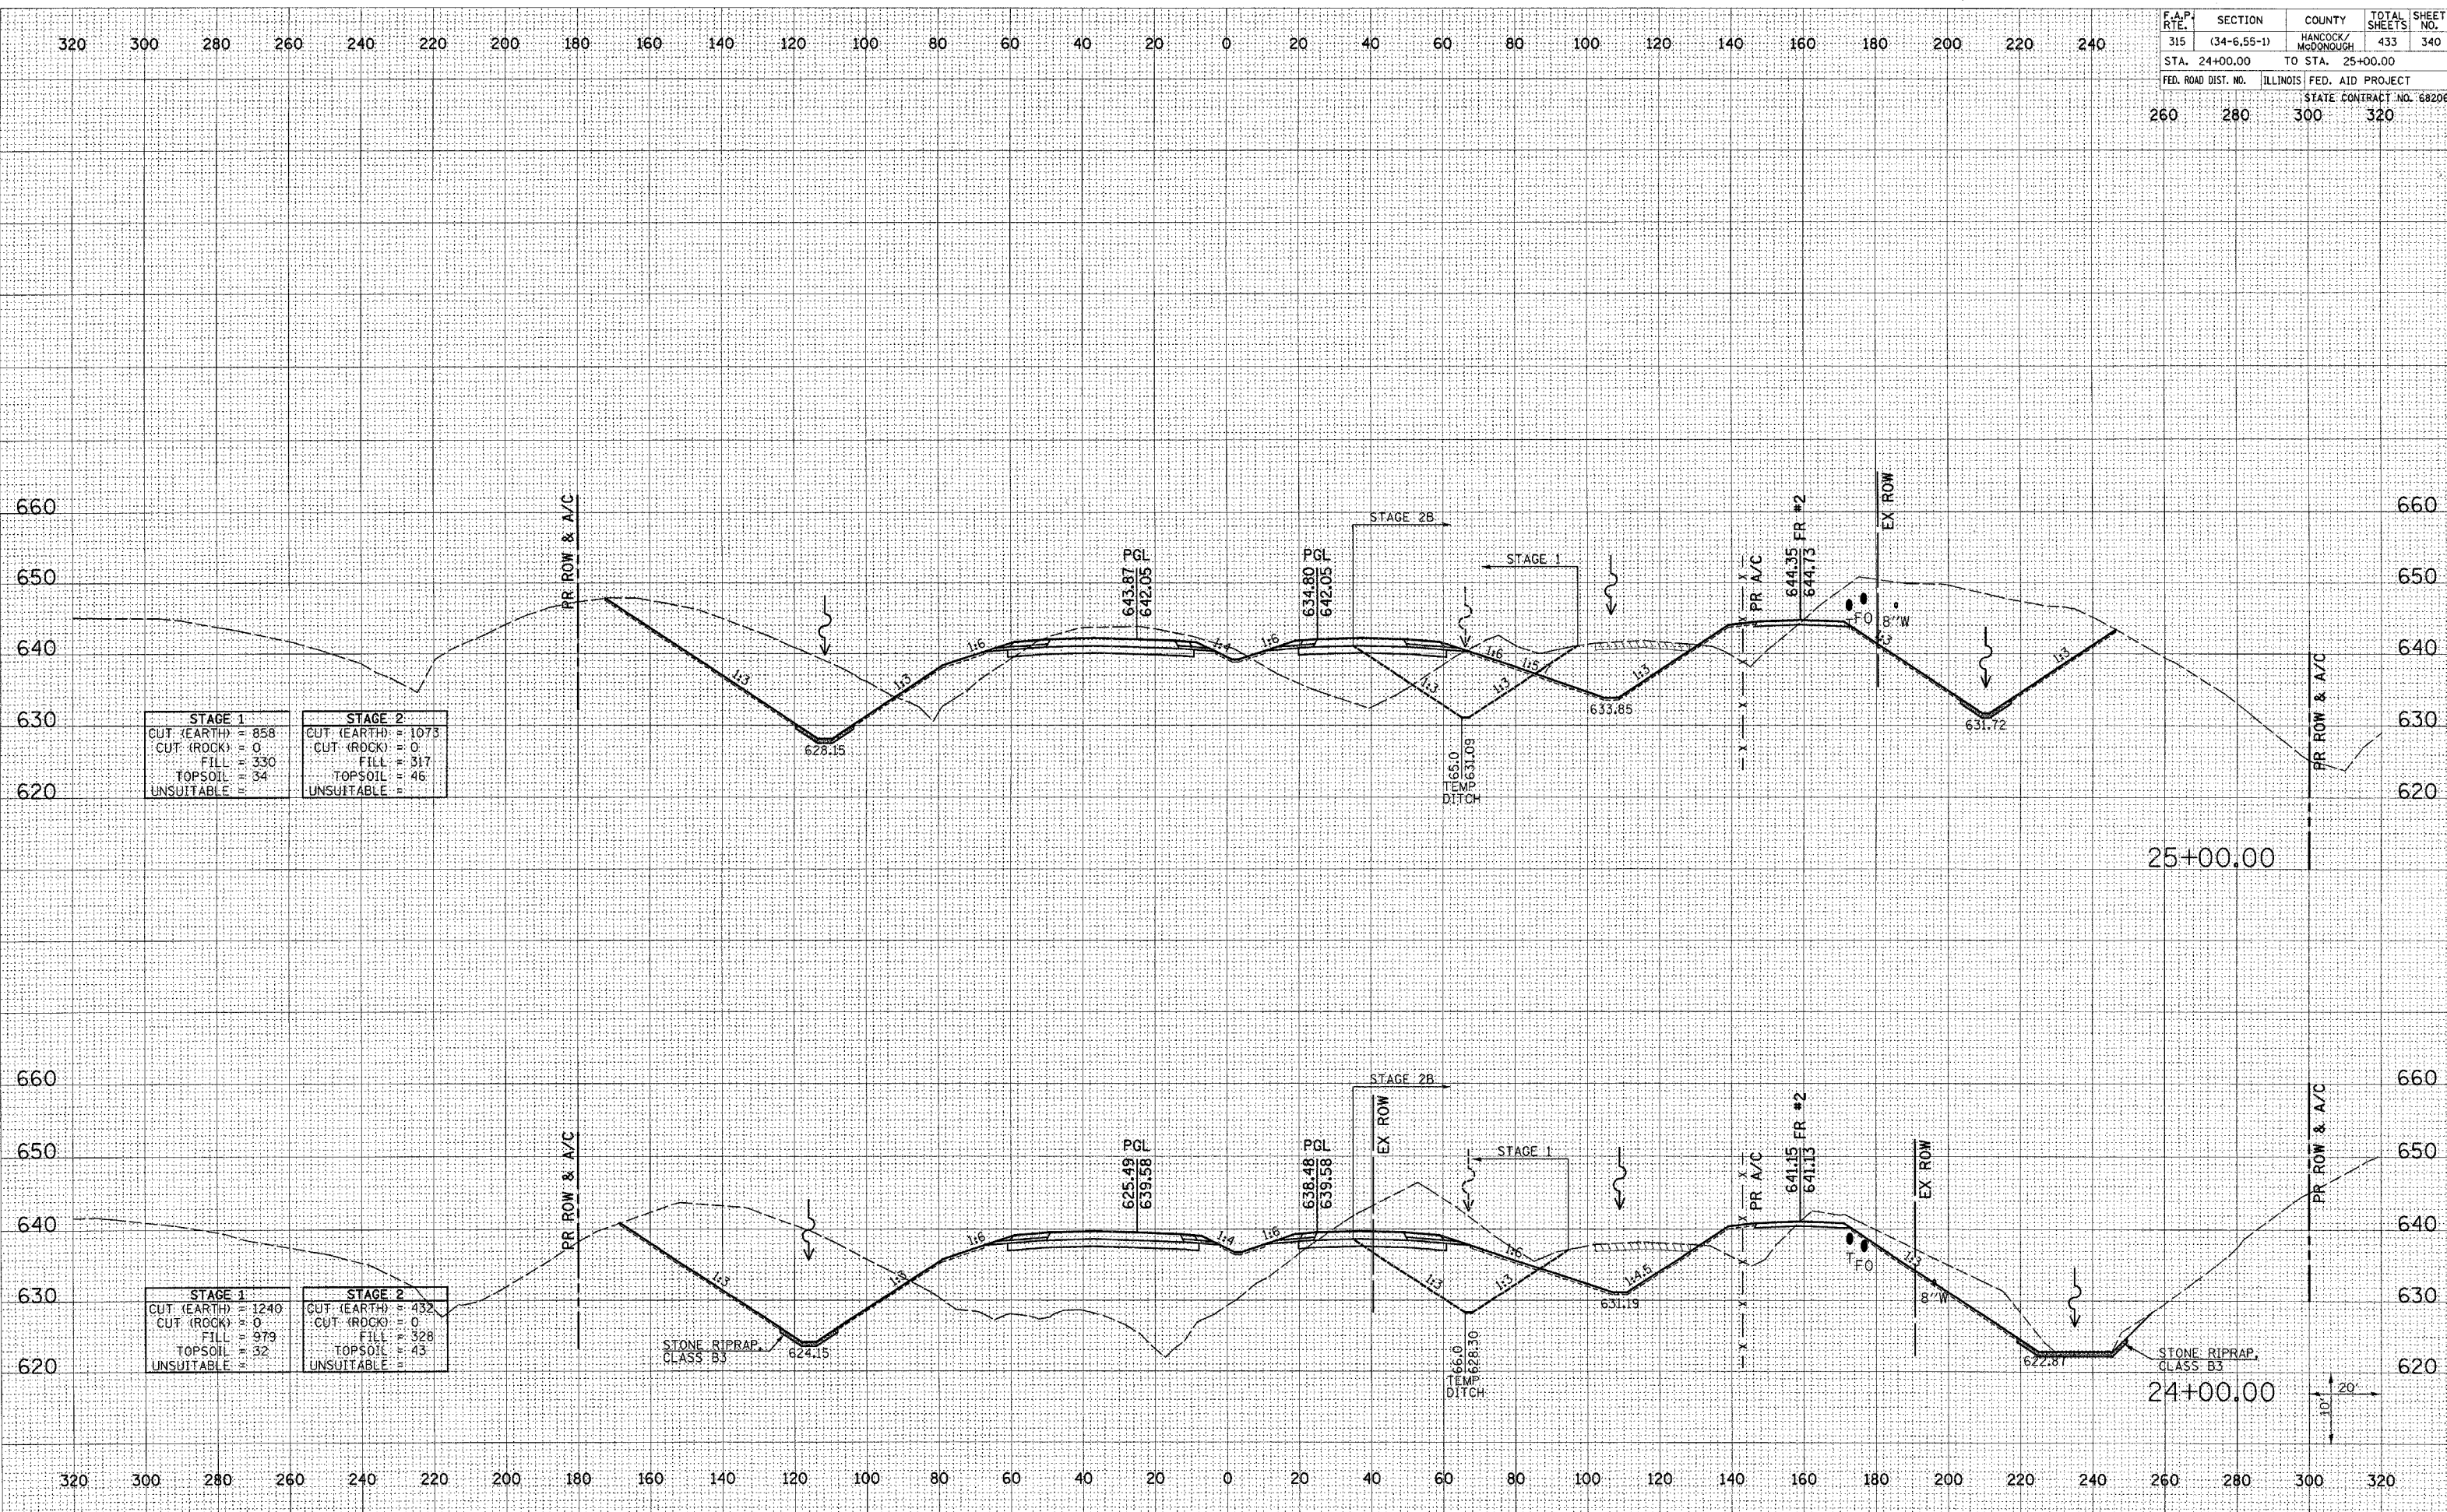

STAGE 1	STAGE 2
CUT (EARTH) = 858	CUT (EARTH) = 1073
CUT (ROCK) = 0	CUT (ROCK) = 0
FILL = 330	FILL = 317
TOPSOIL = 34	TOPSOIL = 46
UNSUITABLE =	UNSUITABLE =

STAGE 1	STAGE 2
CUT (EARTH) = 1240	CUT (EARTH) = 432
CUT (ROCK) = 0	CUT (ROCK) = 0
FILL = 979	FILL = 328
TOPSOIL = 32	TOPSOIL = 43
UNSUITABLE =	UNSUITABLE =

DATE	BY

DATE	BY

Plot Date: 7/18/2006
 Plot Time: 3:16:30 PM
 Plotter: B. By: bschmid+
 Pen Tables: (0,0,1)
 File Name: \\s03033\cor\1\cross\function.plans\236_xerial.mxd.dgn