


F.A.P. RTE.	SECTION	COUNTY	TOTAL SHEETS	SHEET NO.
315	(34-6.55-1)	HANCOCK / McDONOUGH	433	347
STA. 38+00.00 TO STA. 39+00.00		STATE CONTRACT NO. 68206		
FED. ROAD DIST. NO.	ILLINOIS	FED. AID PROJECT		
260	280	300	320	

DATE	BY

DATE	BY

Plot Date: 7/8/2006
 Plot Path: E:\p1001\1001.dwg
 Plot Tables: kbr\1151
 File Name: I:\03033\004\1\constr\action\plans\336_xsm\01line.dgn

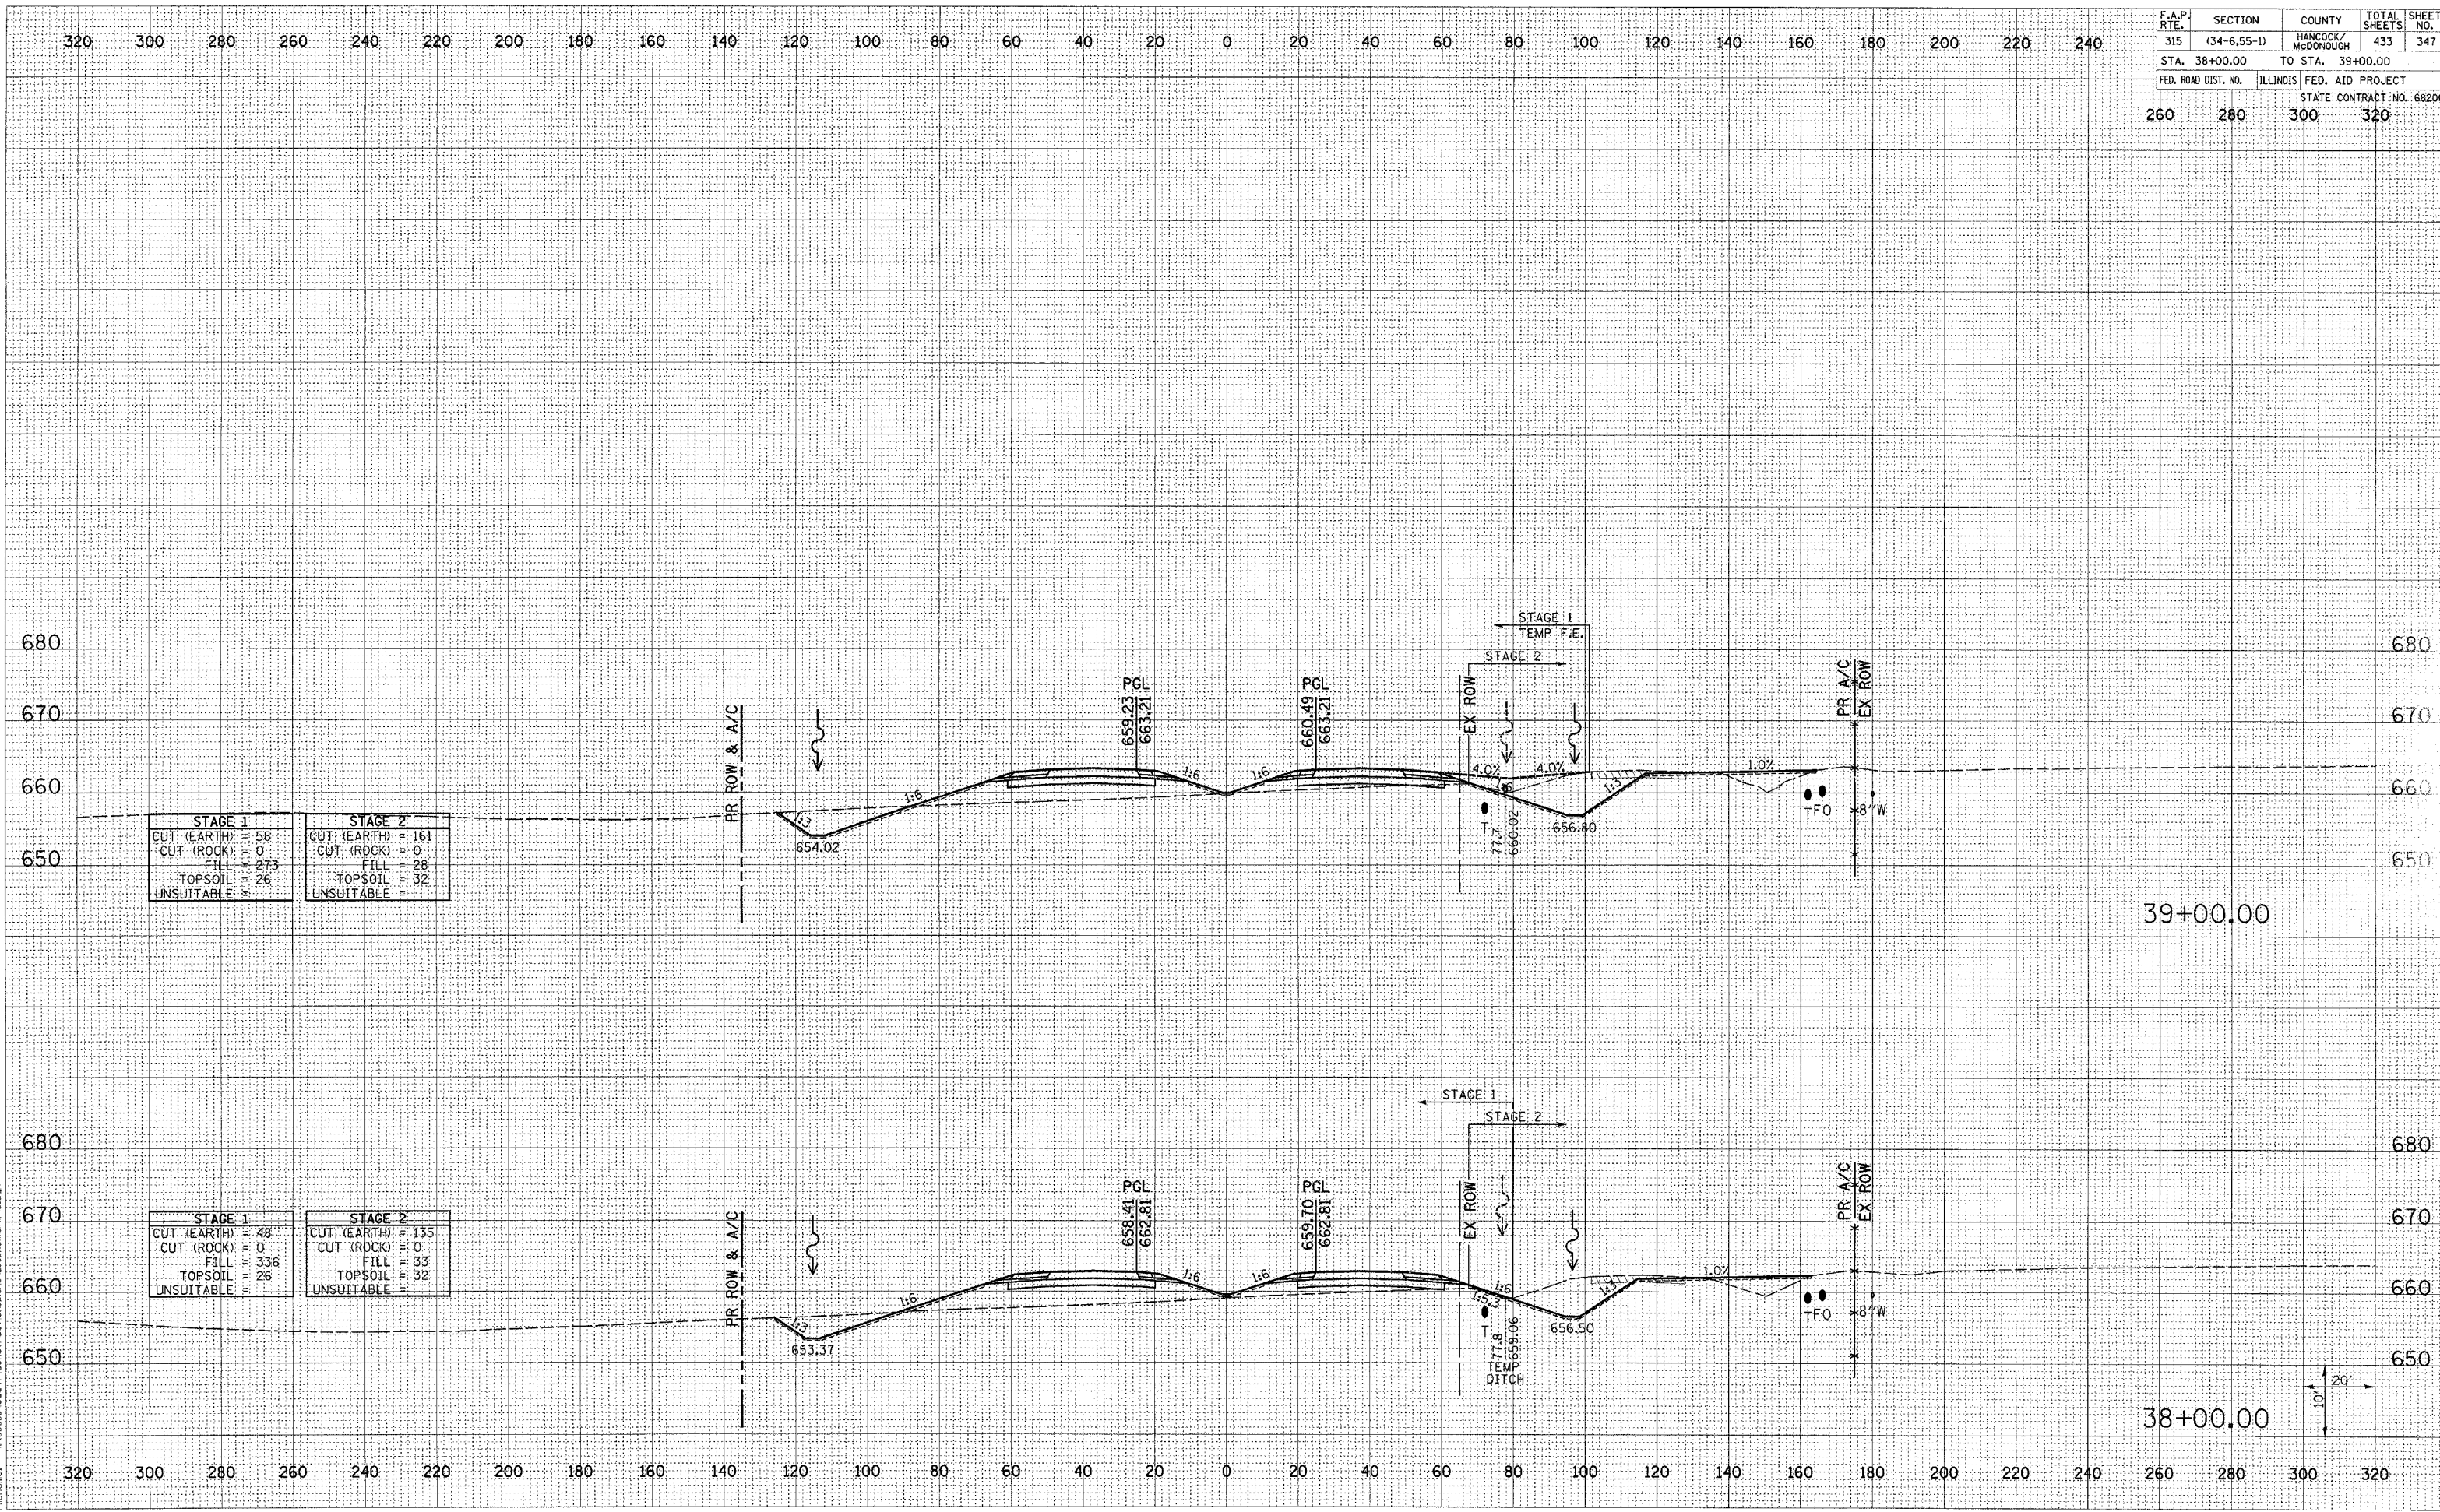

STAGE 1	STAGE 2
CUT (EARTH) = 58	CUT (EARTH) = 161
CUT (ROCK) = 0	CUT (ROCK) = 0
FILL = 273	FILL = 28
TOPSOIL = 26	TOPSOIL = 32
UNSUITABLE =	UNSUITABLE =

STAGE 1	STAGE 2
CUT (EARTH) = 48	CUT (EARTH) = 135
CUT (ROCK) = 0	CUT (ROCK) = 0
FILL = 336	FILL = 33
TOPSOIL = 26	TOPSOIL = 32
UNSUITABLE =	UNSUITABLE =

PGL
 659.23
 663.21

PGL
 660.49
 663.21

PGL
 658.41
 662.81

PGL
 659.70
 662.81