


| F.A.P. RTE. | SECTION | COUNTY | TOTAL SHEETS | SHEET NO. |
|---------------------|-------------|-------------------|--------------|--------------------------|
| 315 | (34-6.55-1) | HANCOCK/MCDONOUGH | 433 | 362 |
| STA. 69+00.00 | | TO STA. 70+00.00 | | |
| FED. ROAD DIST. NO. | ILLINOIS | FED. AID PROJECT | | STATE CONTRACT NO. 68206 |
| 260 | 280 | 300 | 320 | |

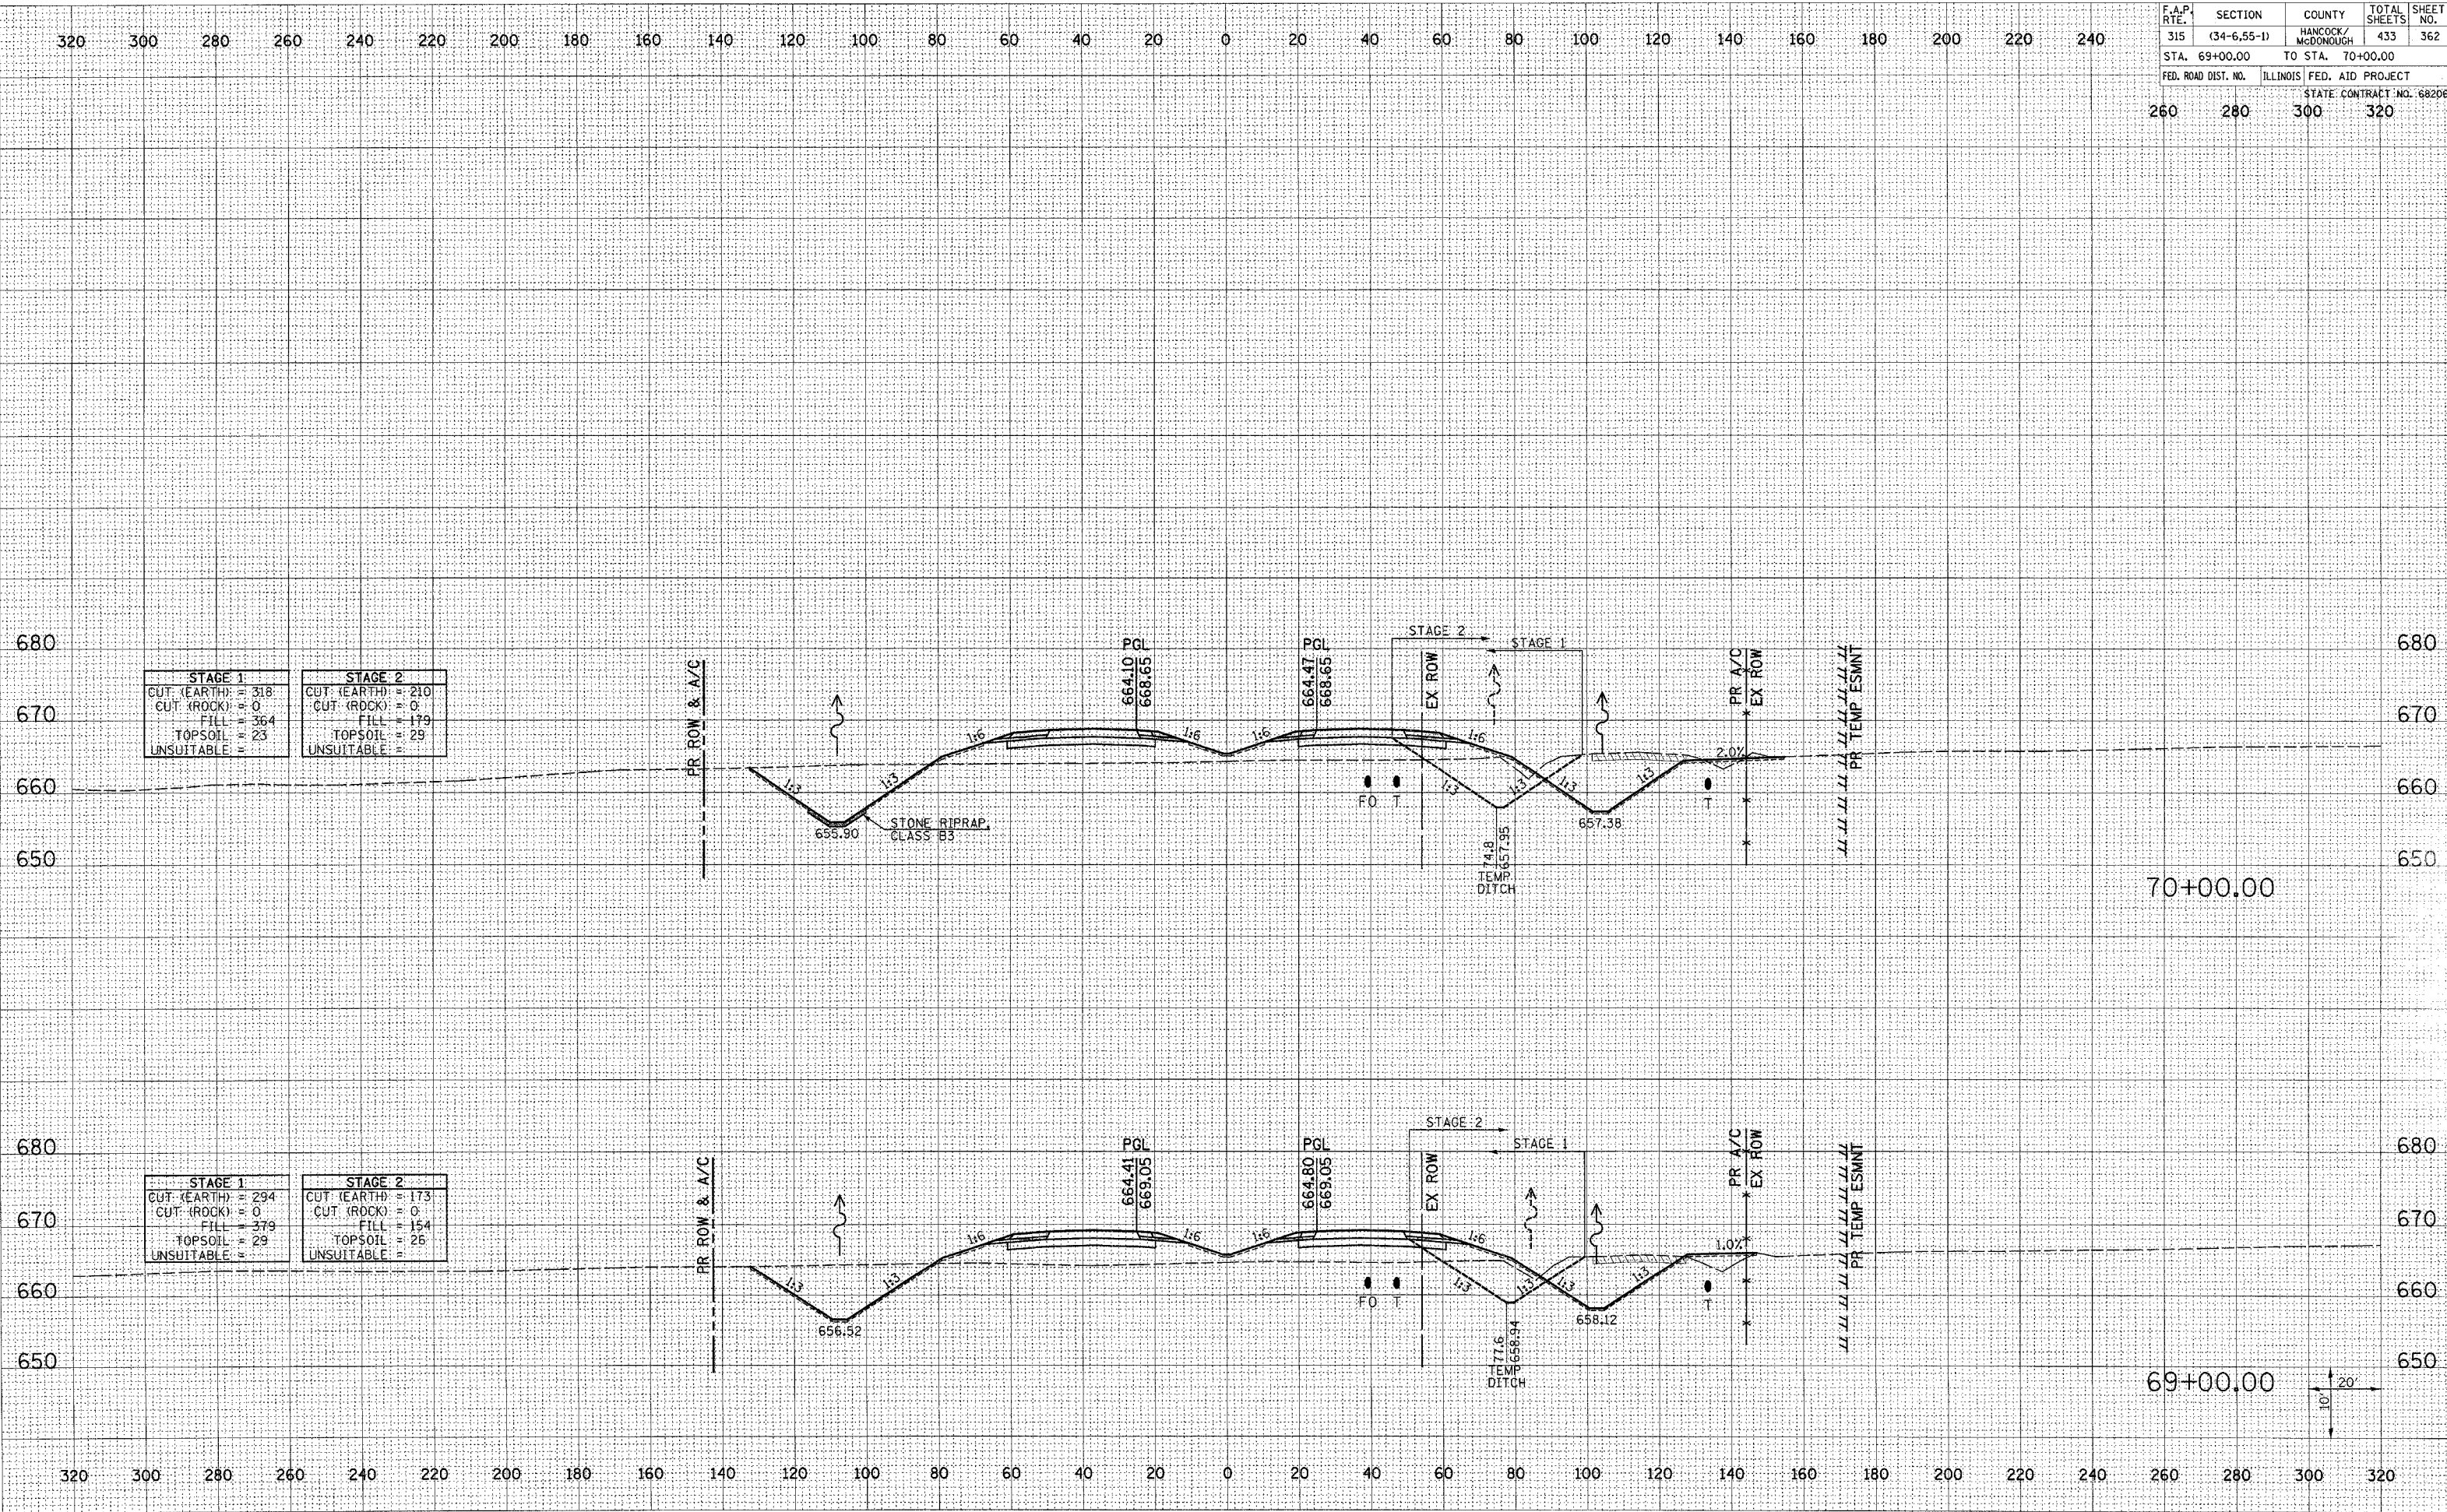

| | |
|--------------|--|
| DATE | |
| BY | |
| DESIGNED | |
| CHECKED | |
| PLOTTED | |
| TEMPLATE | |
| AREAS | |
| CHECKED | |
| FINAL SURVEY | |
| NOTE BOOK | |
| NO. | |

| | |
|-----------------|--|
| DATE | |
| BY | |
| DESIGNED | |
| CHECKED | |
| PLOTTED | |
| TEMPLATE | |
| AREAS | |
| CHECKED | |
| ORIGINAL SURVEY | |
| NOTE BOOK | |
| NO. | |

Plot Date: 7/18/2006
 Plot Time: 3:28:46 PM
 Plotted By: bschmidt
 Pen Tablet: fde143
 File Name: I:\05033\road\1\comstr\act\lon_plans\236_xsm\m1m.dgn