


F.A.P. RTE.	SECTION	COUNTY	TOTAL SHEETS	SHEET NO.
315	(34-6.55-1)	HANCOCK/MCDONOUGH	433	369
STA. 82+00.00 TO STA. 83+00.00		FED. ROAD DIST. NO. ILLINOIS FED. AID PROJECT		
		STATE CONTRACT NO. 68206		
260	280	300	320	

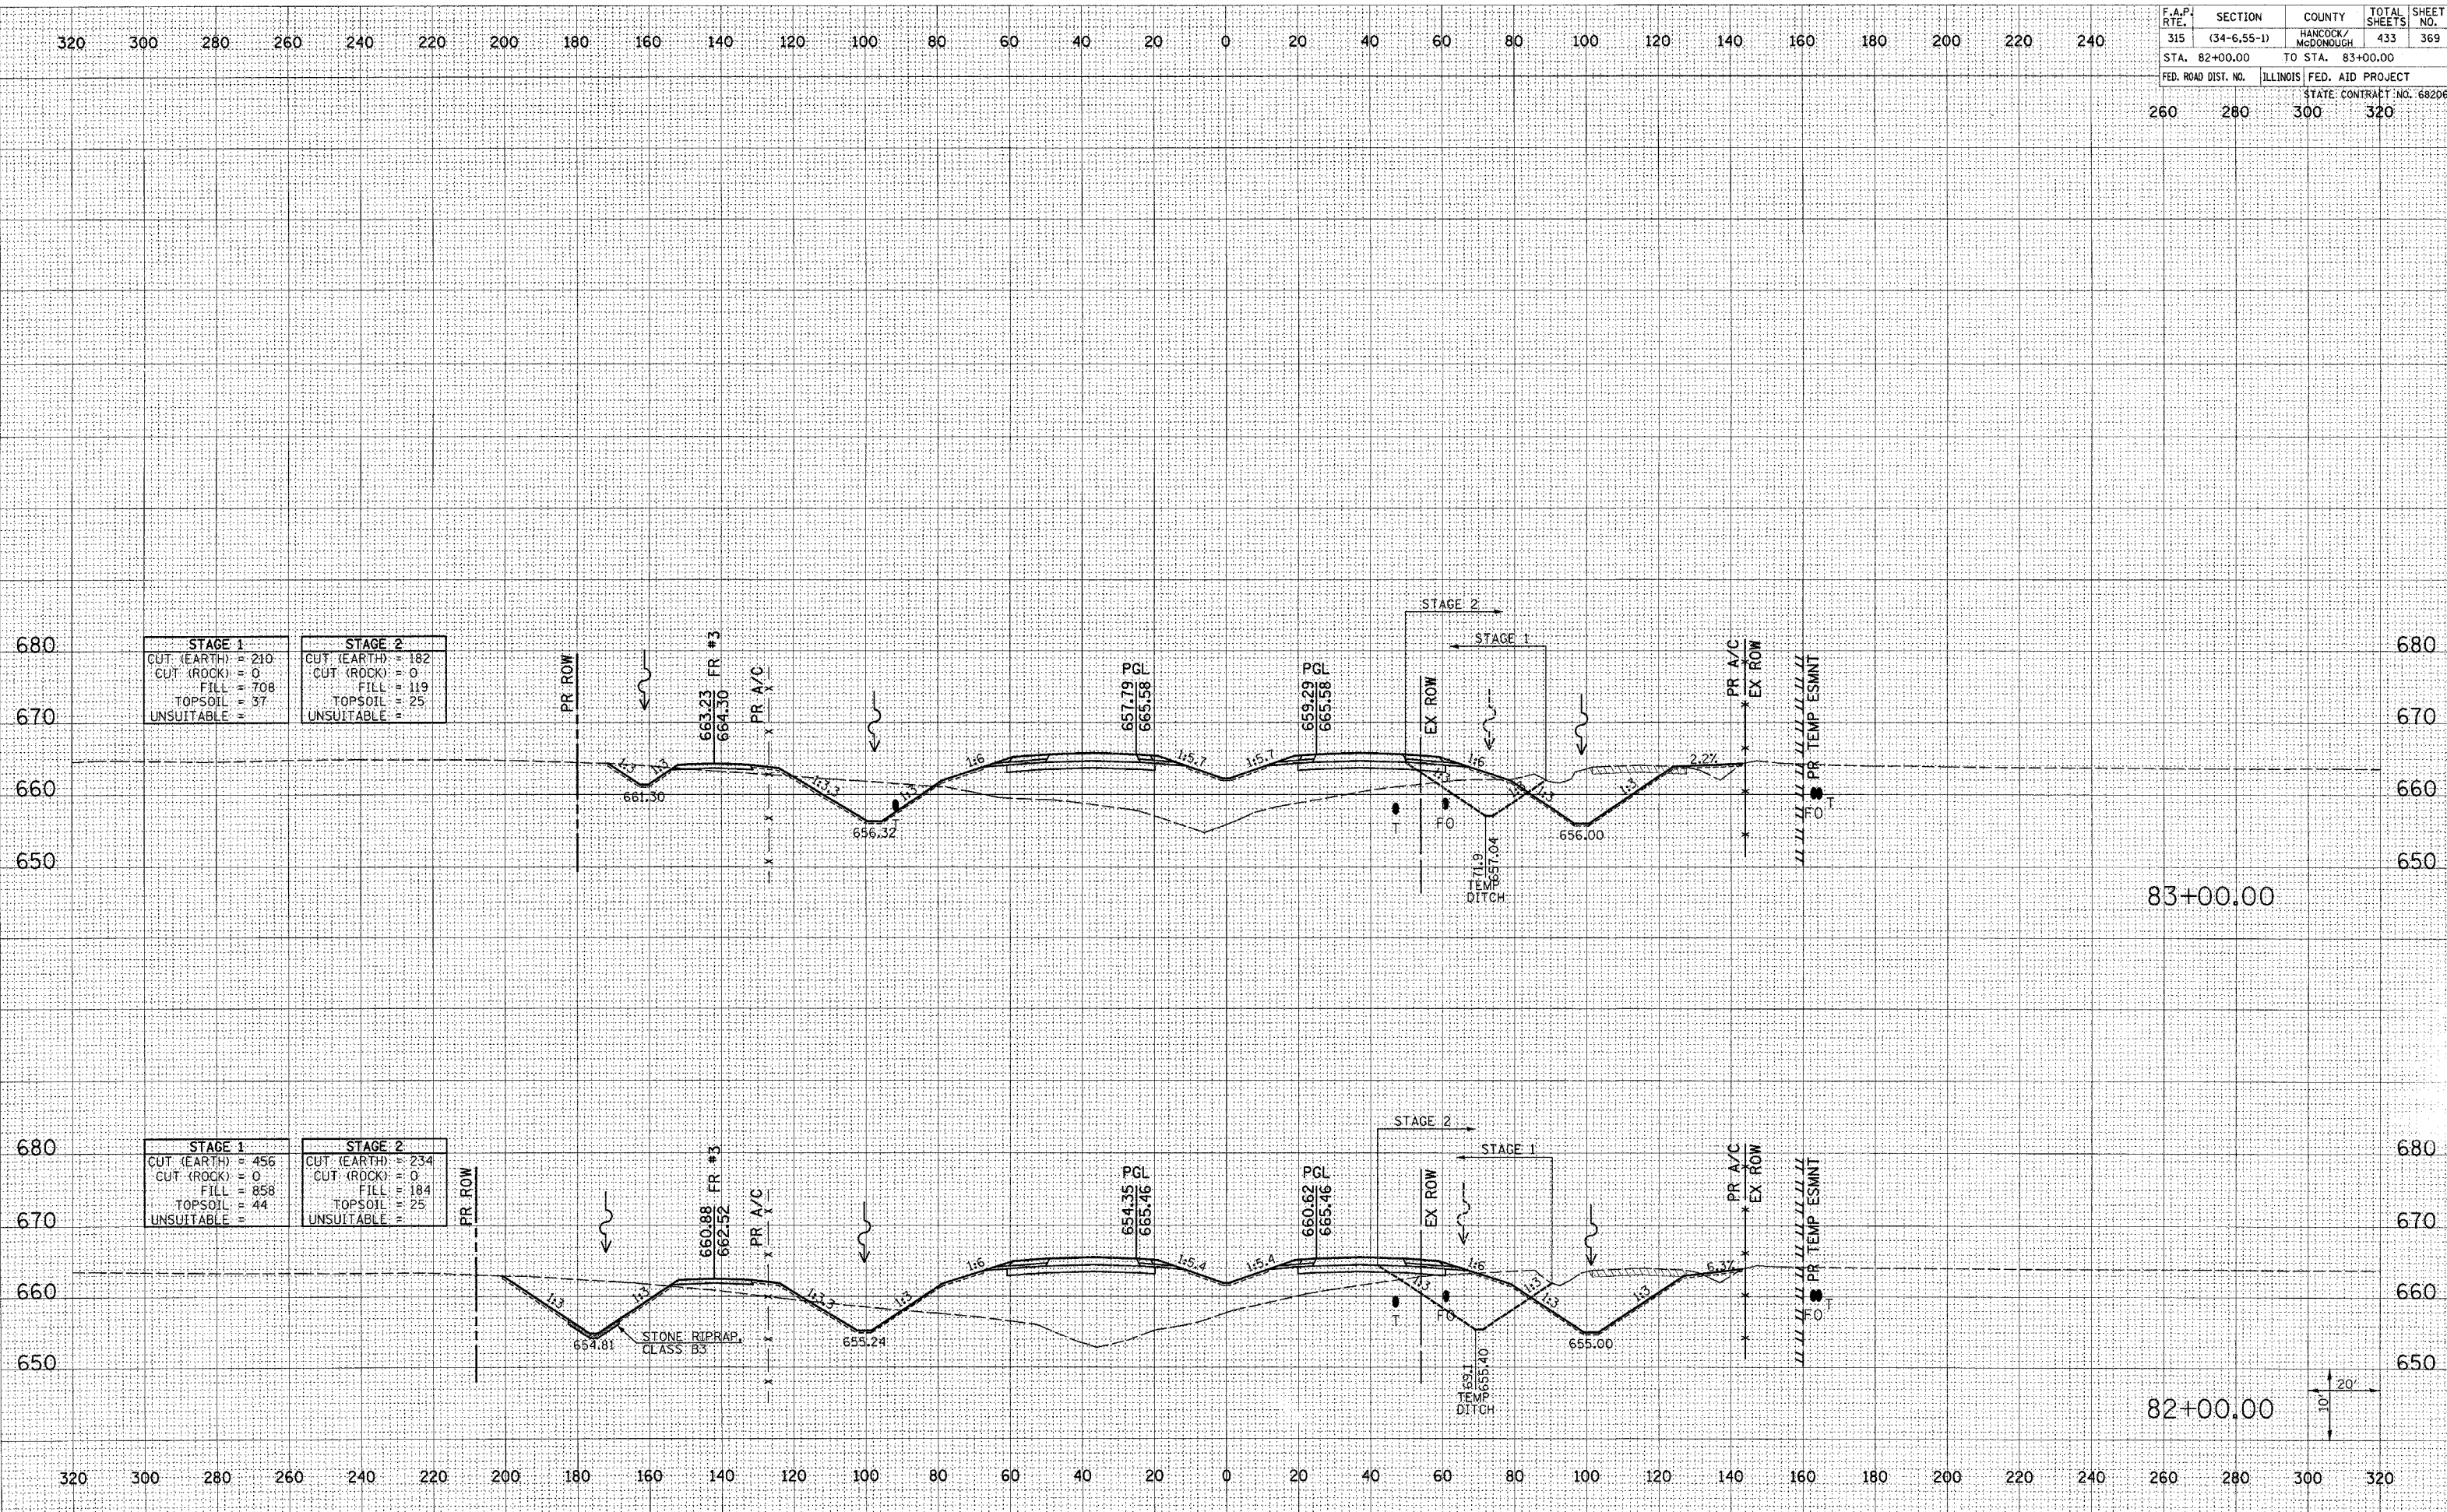

FAP ROUTE 315 (IL 336) CROSS SECTIONS STA 82+00.00 TO 83+00.00

DATE	BY

DATE	BY

Plot Date: 7/18/2006
Plot Time: 3:46:51 PM
Plotted By: bschnitcr
Pen Table: ldot.tbl
Filename: I:\03033\cadd\1\const\section\plots\236_xsmidline.dgn