


F.A.P. RTE.	SECTION	COUNTY	TOTAL SHEETS	SHEET NO.
315	(34-6.55-1)	HANCOCK/MCDONOUGH	433	371
STA. 85+00.00		TO STA. 86+00.00		
FED. ROAD DIST. NO.		ILLINOIS FED. AID PROJECT		
		STATE CONTRACT NO. 68206		
260	280	300	320	

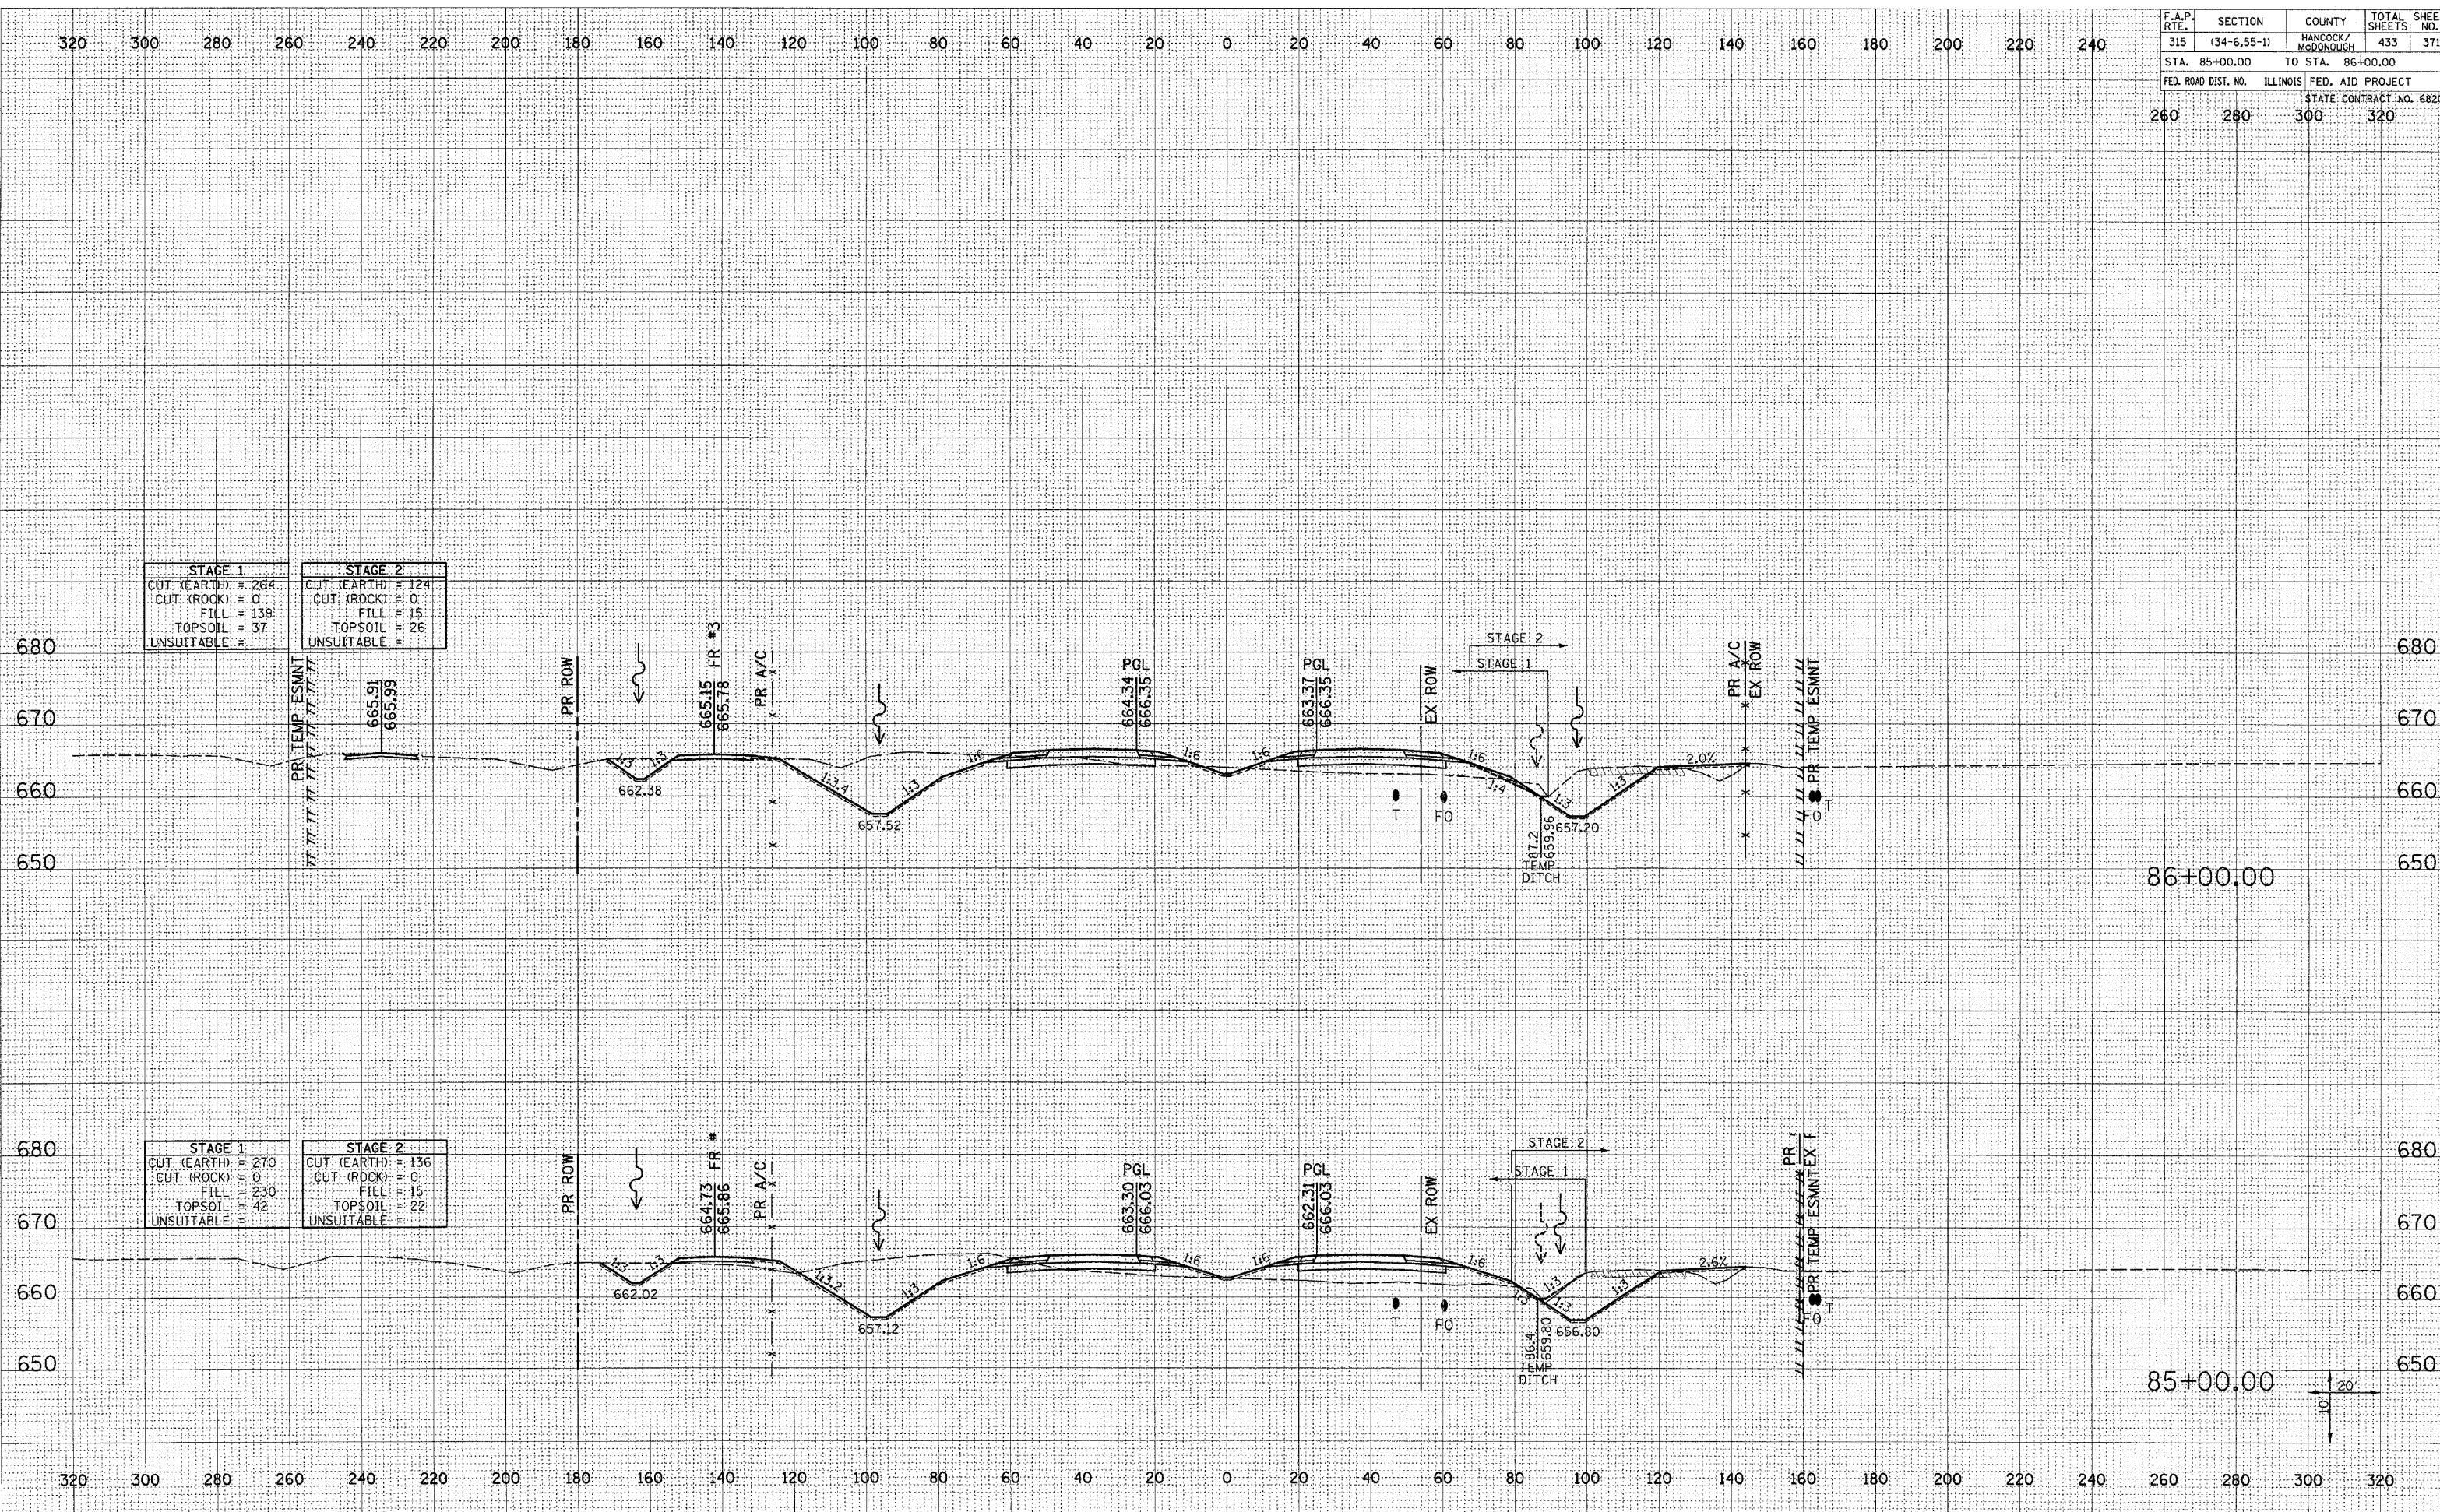

STAGE 1	STAGE 2
CUT (EARTH) = 264	CUT (EARTH) = 124
CUT (ROCK) = 0	CUT (ROCK) = 0
FILL = 139	FILL = 15
TOPSOIL = 37	TOPSOIL = 26
UNSUITABLE =	UNSUITABLE =

STAGE 1	STAGE 2
CUT (EARTH) = 270	CUT (EARTH) = 136
CUT (ROCK) = 0	CUT (ROCK) = 0
FILL = 230	FILL = 15
TOPSOIL = 42	TOPSOIL = 22
UNSUITABLE =	UNSUITABLE =

FINAL SURVEY BY DATE
 SURVEYED BY DATE
 TEMPLATE NO.
 AREAS CHECKED

ORIGINAL SURVEY BY DATE
 SURVEYED BY DATE
 TEMPLATE NO.
 AREAS CHECKED

Plot Date: 7/18/2006
 Plot Time: 3:36:52 PM
 Plotter: bsc
 Pen Table: bsc
 File Name: I:\03033\cad\1\const\function\plots\236_xsm\mfrimr.dgn