


F.A.P. RTE.	SECTION	COUNTY	TOTAL SHEETS	SHEET NO.
315	(34-6.55-1)	HANCOCK/MCDONOUGH	433	379
STA. 98+00.00		TO STA. 99+00.00		
FED. ROAD DIST. NO.	ILLINOIS	FED. AID PROJECT	STATE CONTRACT NO. 168206	
260	280	300	320	

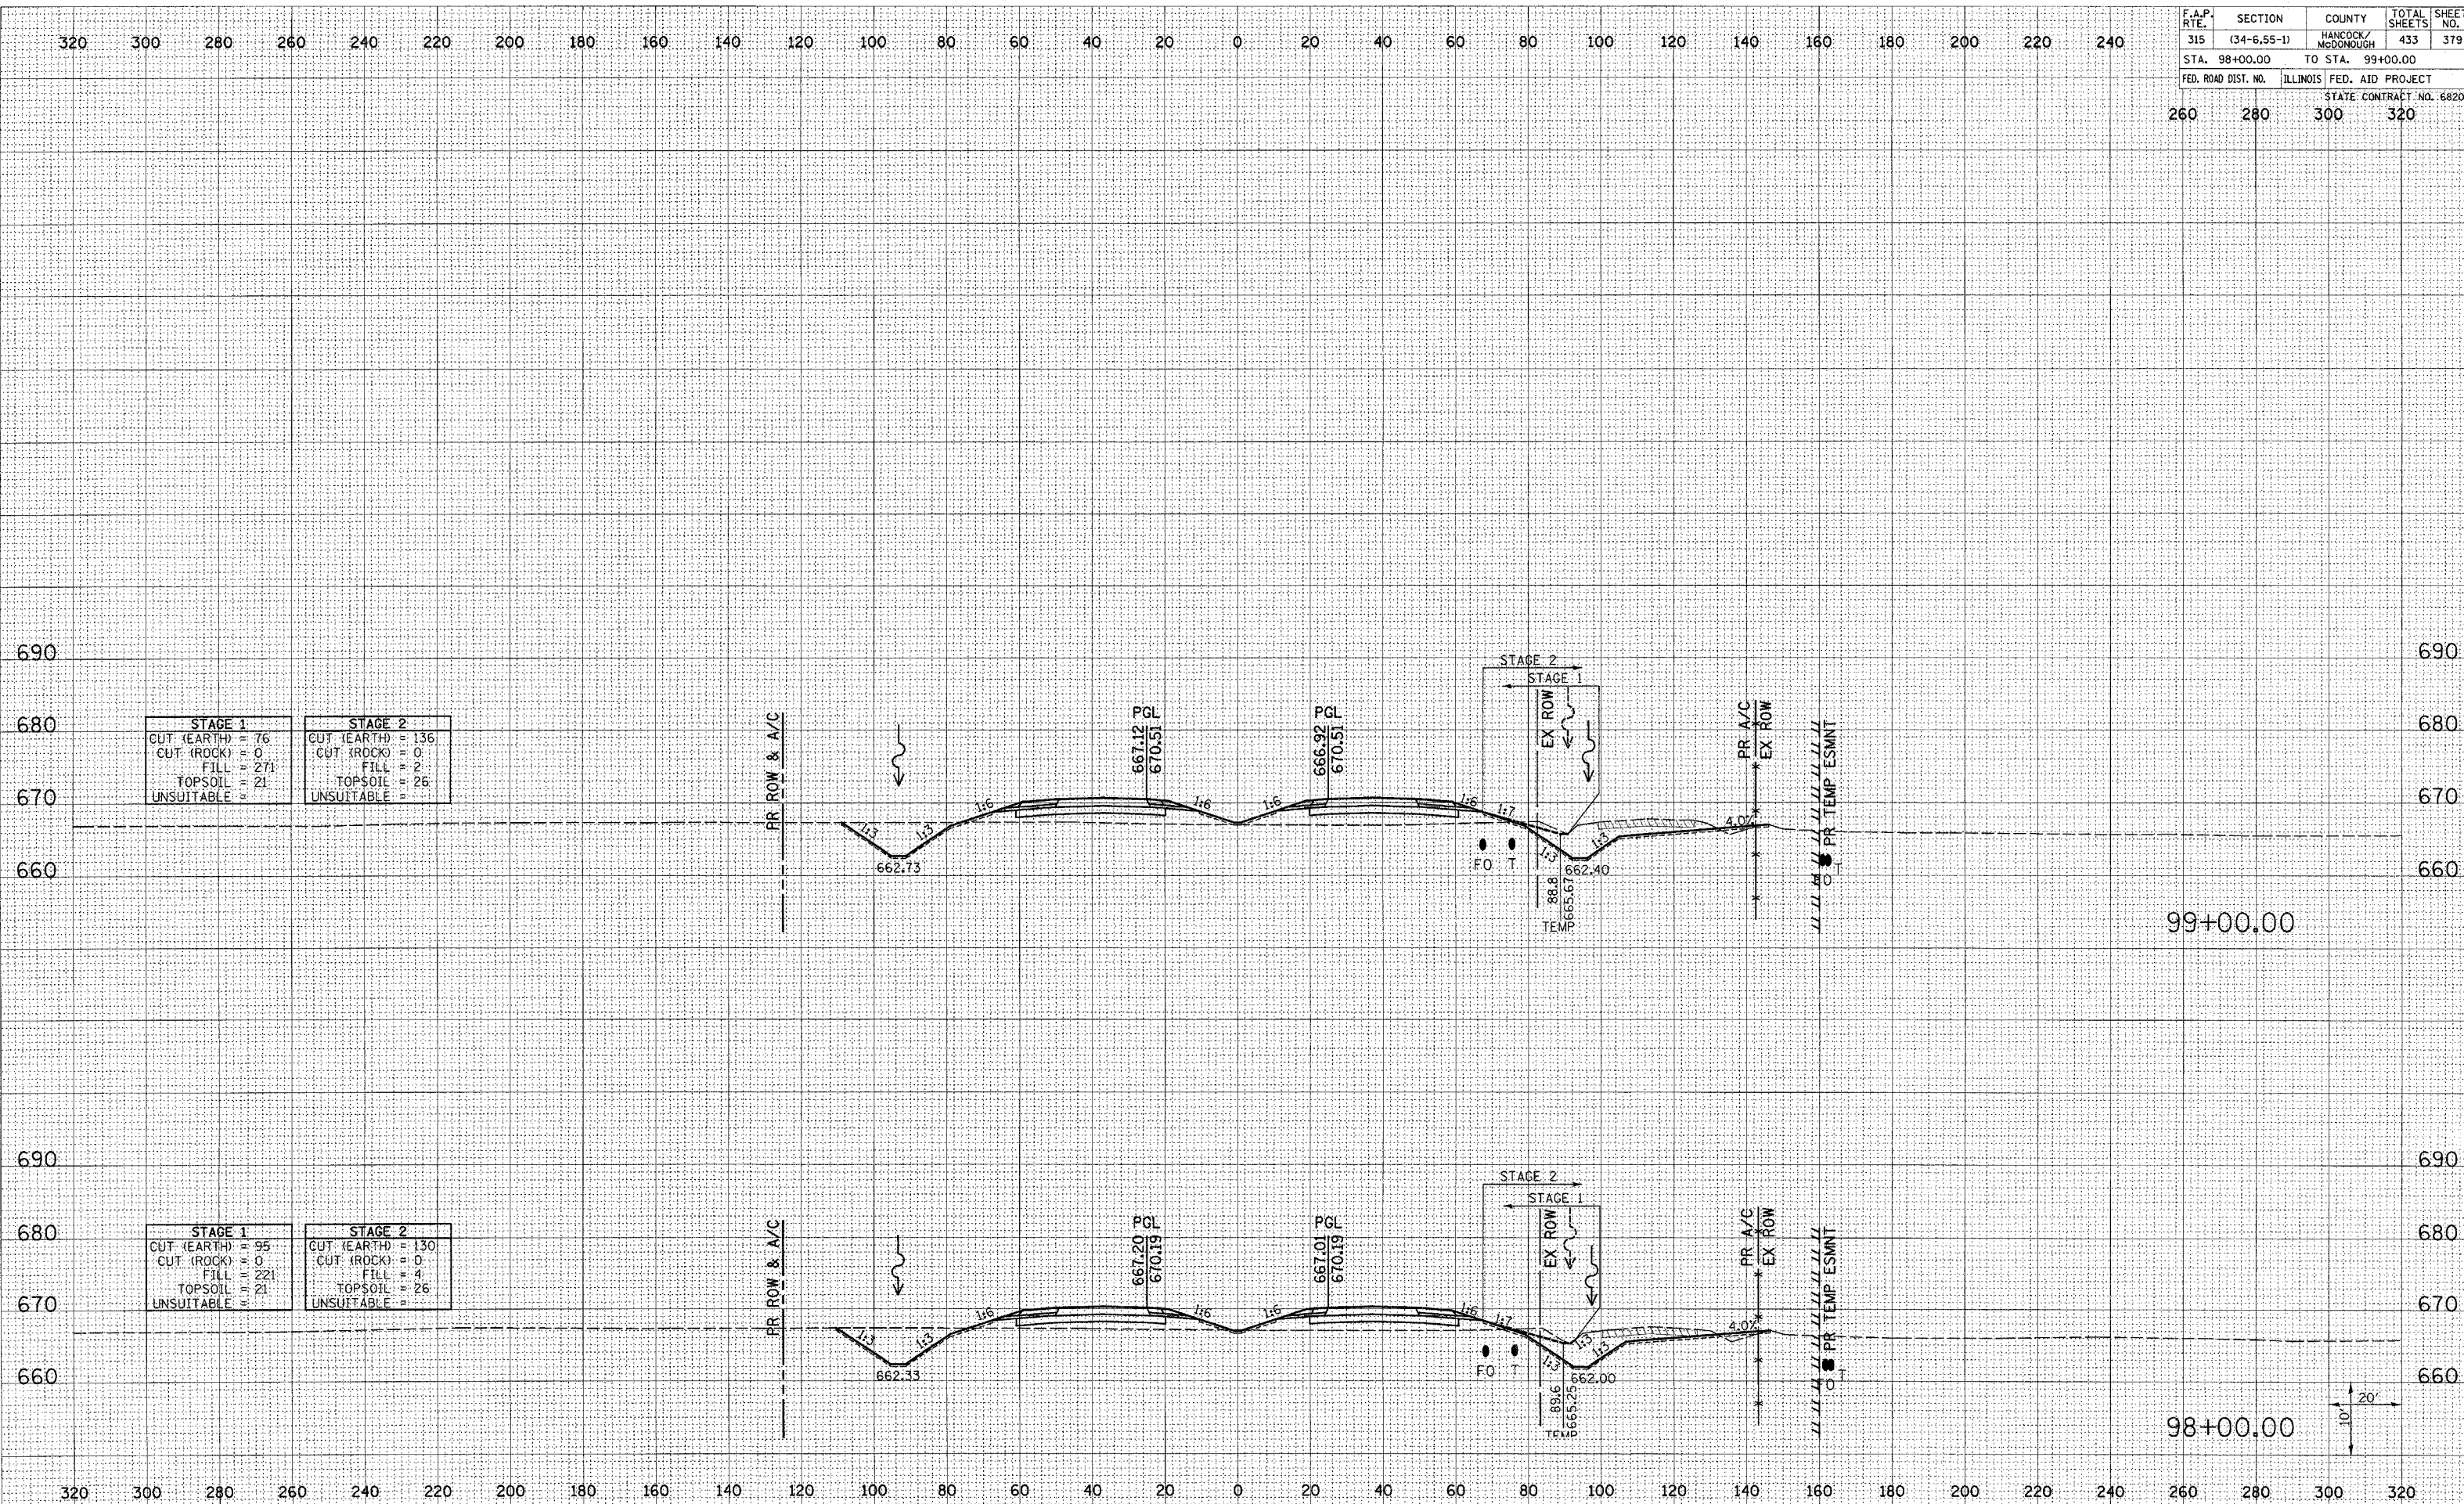

FAP ROUTE 315 (IL 336) CROSS SECTIONS STA 98+00.00 TO 99+00.00

DATE	BY

DATE	BY

Plot Date: 7/18/2006
 Plot Time: 3:55:58 PM
 Plotter: By: bcdmndr
 File Path: \\P:\03\31\Road\31\Yorbastru\for-plans\236_xam\plott\450