


F.A.P. RTE.	SECTION	COUNTY	TOTAL SHEETS	SHEET NO.
315	(34-6.55-1)	HANCOCK/MCDONOUGH	433	393
STA. 126+00.00		TO STA. 128+00.00		
FED. ROAD DIST. NO.	ILLINOIS FED. AID PROJECT		STATE CONTRACT NO. 68206	
260	280	300	320	

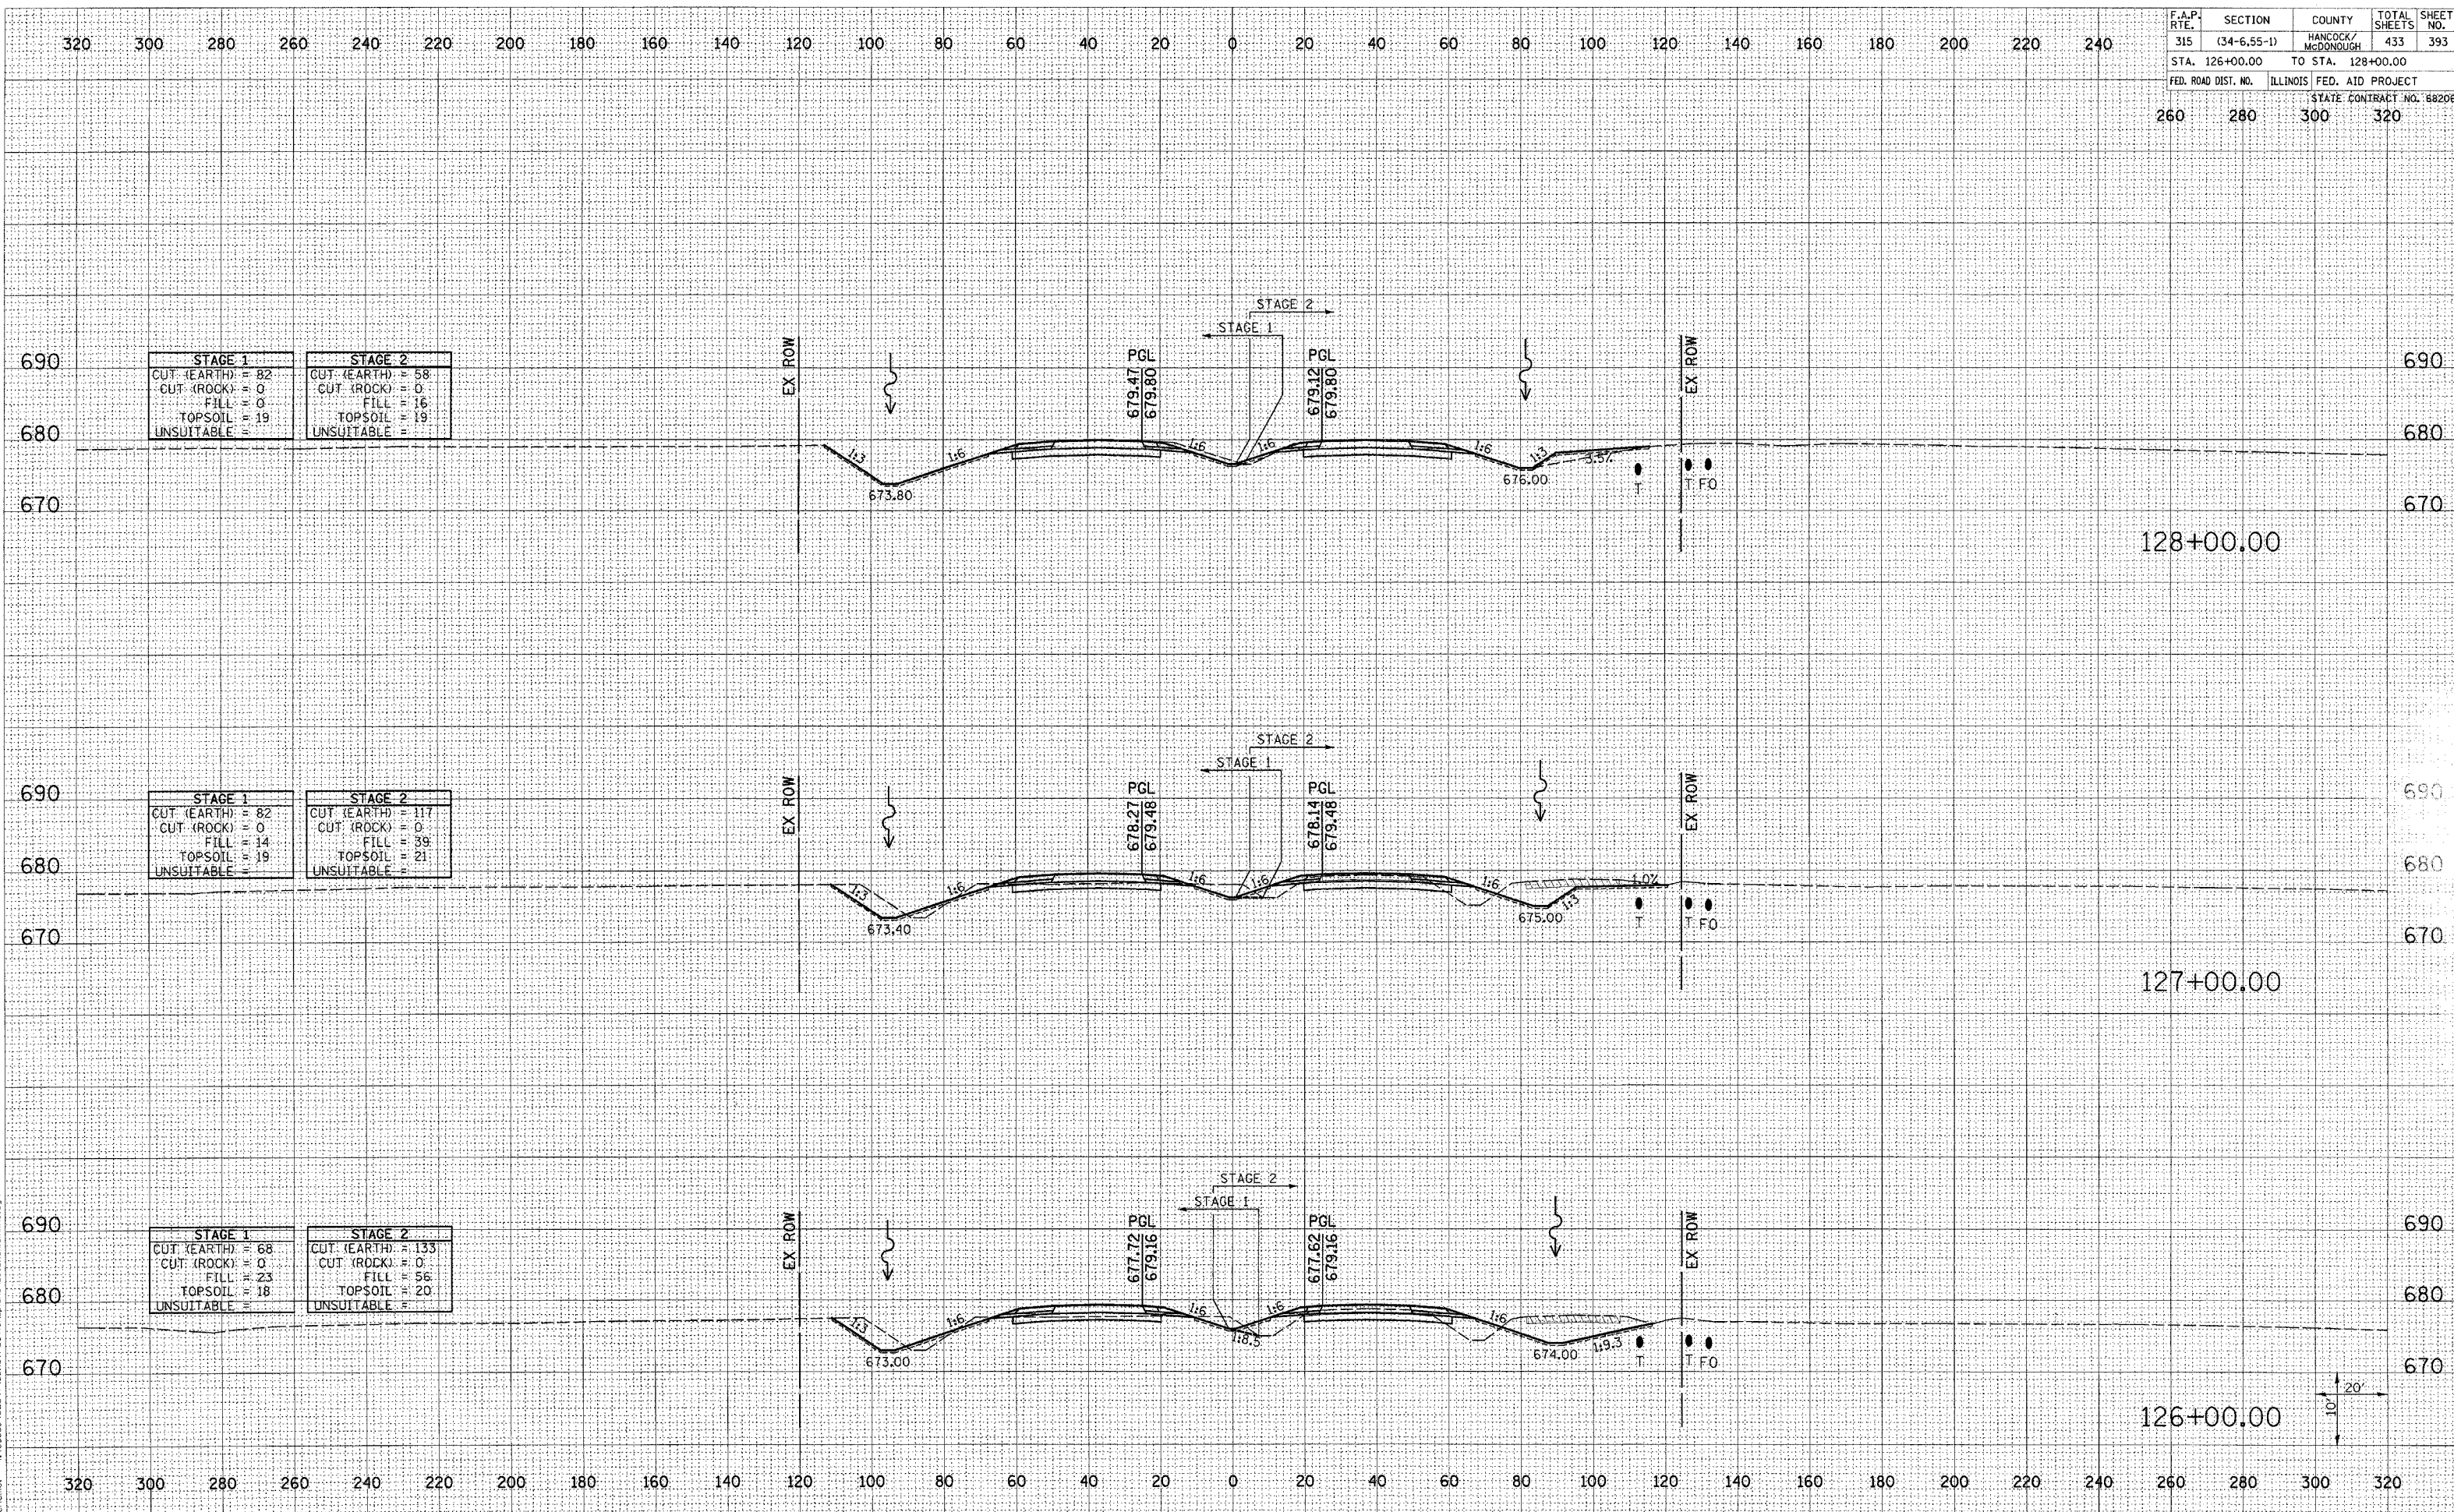

STAGE 1		STAGE 2	
CUT (EARTH)	= 82	CUT (EARTH)	= 58
CUT (ROCK)	= 0	CUT (ROCK)	= 0
FILL	= 0	FILL	= 16
TOPSOIL	= 19	TOPSOIL	= 19
UNSUITABLE	= 0	UNSUITABLE	= 0

STAGE 1		STAGE 2	
CUT (EARTH)	= 82	CUT (EARTH)	= 117
CUT (ROCK)	= 0	CUT (ROCK)	= 0
FILL	= 14	FILL	= 39
TOPSOIL	= 19	TOPSOIL	= 21
UNSUITABLE	= 0	UNSUITABLE	= 0

STAGE 1		STAGE 2	
CUT (EARTH)	= 68	CUT (EARTH)	= 133
CUT (ROCK)	= 0	CUT (ROCK)	= 0
FILL	= 23	FILL	= 56
TOPSOIL	= 18	TOPSOIL	= 20
UNSUITABLE	= 0	UNSUITABLE	= 0

BY: _____ DATE: _____

REVISIONS:

NO.	DESCRIPTION
-----	-------------

FINAL SURVEY NOTE BOOK NO. _____

BY: _____ DATE: _____

REVISIONS:

NO.	DESCRIPTION
-----	-------------

ORIGINAL SURVEY NOTE BOOK NO. _____

Plot Date: 7/18/2006
 Plot Time: 3:31:07 PM
 Plotted By: bscmhd
 Pen Tables: ddt.tbl
 File Name: I:\03033\cadd\1\constr\cros\cross\126-128.dgn